


| | |
|---------------|--|
| DATE | |
| BY | |
| FINAL SURVEY | |
| SURVEYED | |
| PLOTTED | |
| AREA | |
| NO. OF SHEETS | |
| NO. | |

| | |
|-----------------|--|
| DATE | |
| BY | |
| ORIGINAL SURVEY | |
| SURVEYED | |
| PLOTTED | |
| AREA | |
| NO. OF SHEETS | |
| NO. | |

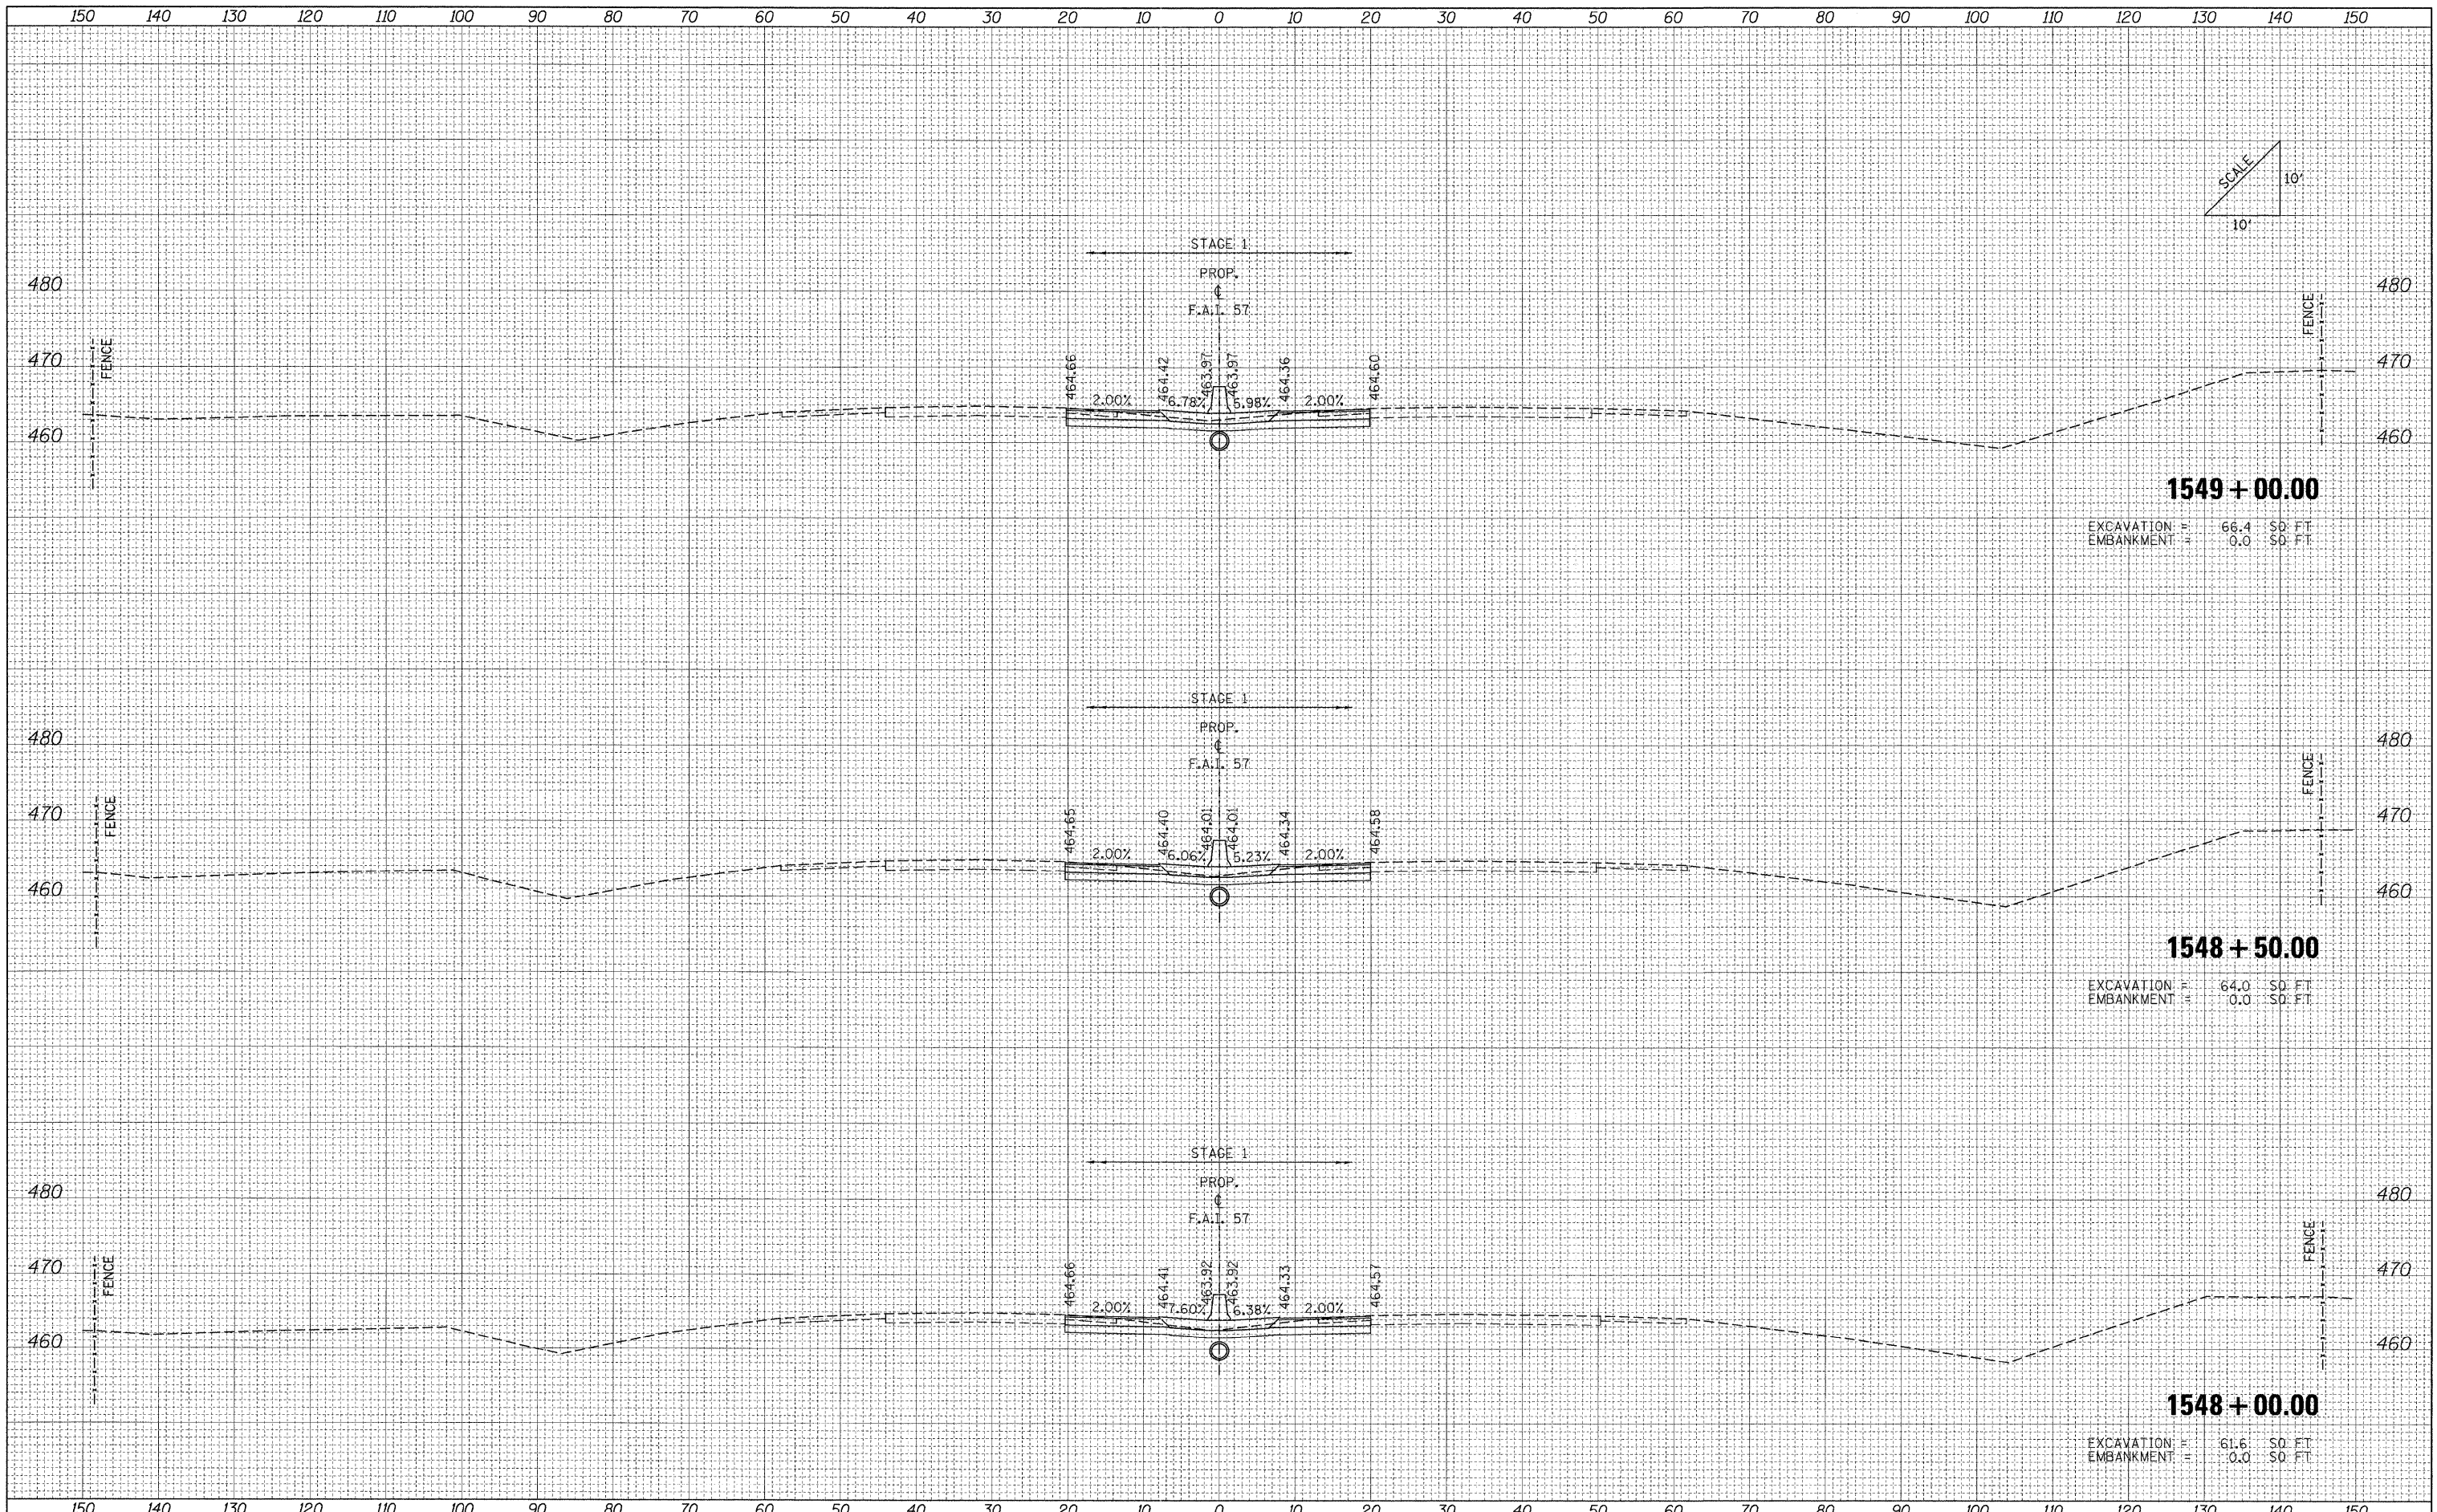

1549 + 00.00
 EXCAVATION = 66.4 SQ. FT.
 EMBANKMENT = 0.0 SQ. FT.

1548 + 50.00
 EXCAVATION = 64.0 SQ. FT.
 EMBANKMENT = 0.0 SQ. FT.

1548 + 00.00
 EXCAVATION = 61.6 SQ. FT.
 EMBANKMENT = 0.0 SQ. FT.

FILE NAME = ...10978182-sht-XCS.157 South.dgn

USER NAME = Rob Heady
 DESIGNED - MJO
 DRAWN - MJO
 CHECKED - BJD
 DATE - 10/07/11

REVISED -
 REVISED -
 REVISED -
 REVISED -

**STATE OF ILLINOIS
 DEPARTMENT OF TRANSPORTATION**

CROSS SECTIONS: F.A.I. 57

SCALE: SHEET NO. OF SHEETS STA. 1548+00.00 TO STA. 1549+00.00

| F.A. RTE. | SECTION | COUNTY | TOTAL SHEETS | SHEET NO. |
|---------------------|----------------------------------|---------------------------|--------------|--------------------|
| • | (X1-6-2)HBK-2, HB-1,2; (1X-1)R-1 | WILLIAMSON | 968 | 823 |
| • | F.A.I. 57 AND F.A.P. 331 | | | CONTRACT NO. 78182 |
| FED. ROAD DIST. NO. | | ILLINOIS FED. AID PROJECT | | |