


FINAL SURVEY	DATE
SURVEYED	BY
PLOTTED	
NOTE BOOK	
AREAS CHECKED	
NO.	

ORIGINAL SURVEY	DATE
SURVEYED	BY
PLOTTED	
NOTE BOOK	
AREAS CHECKED	
NO.	

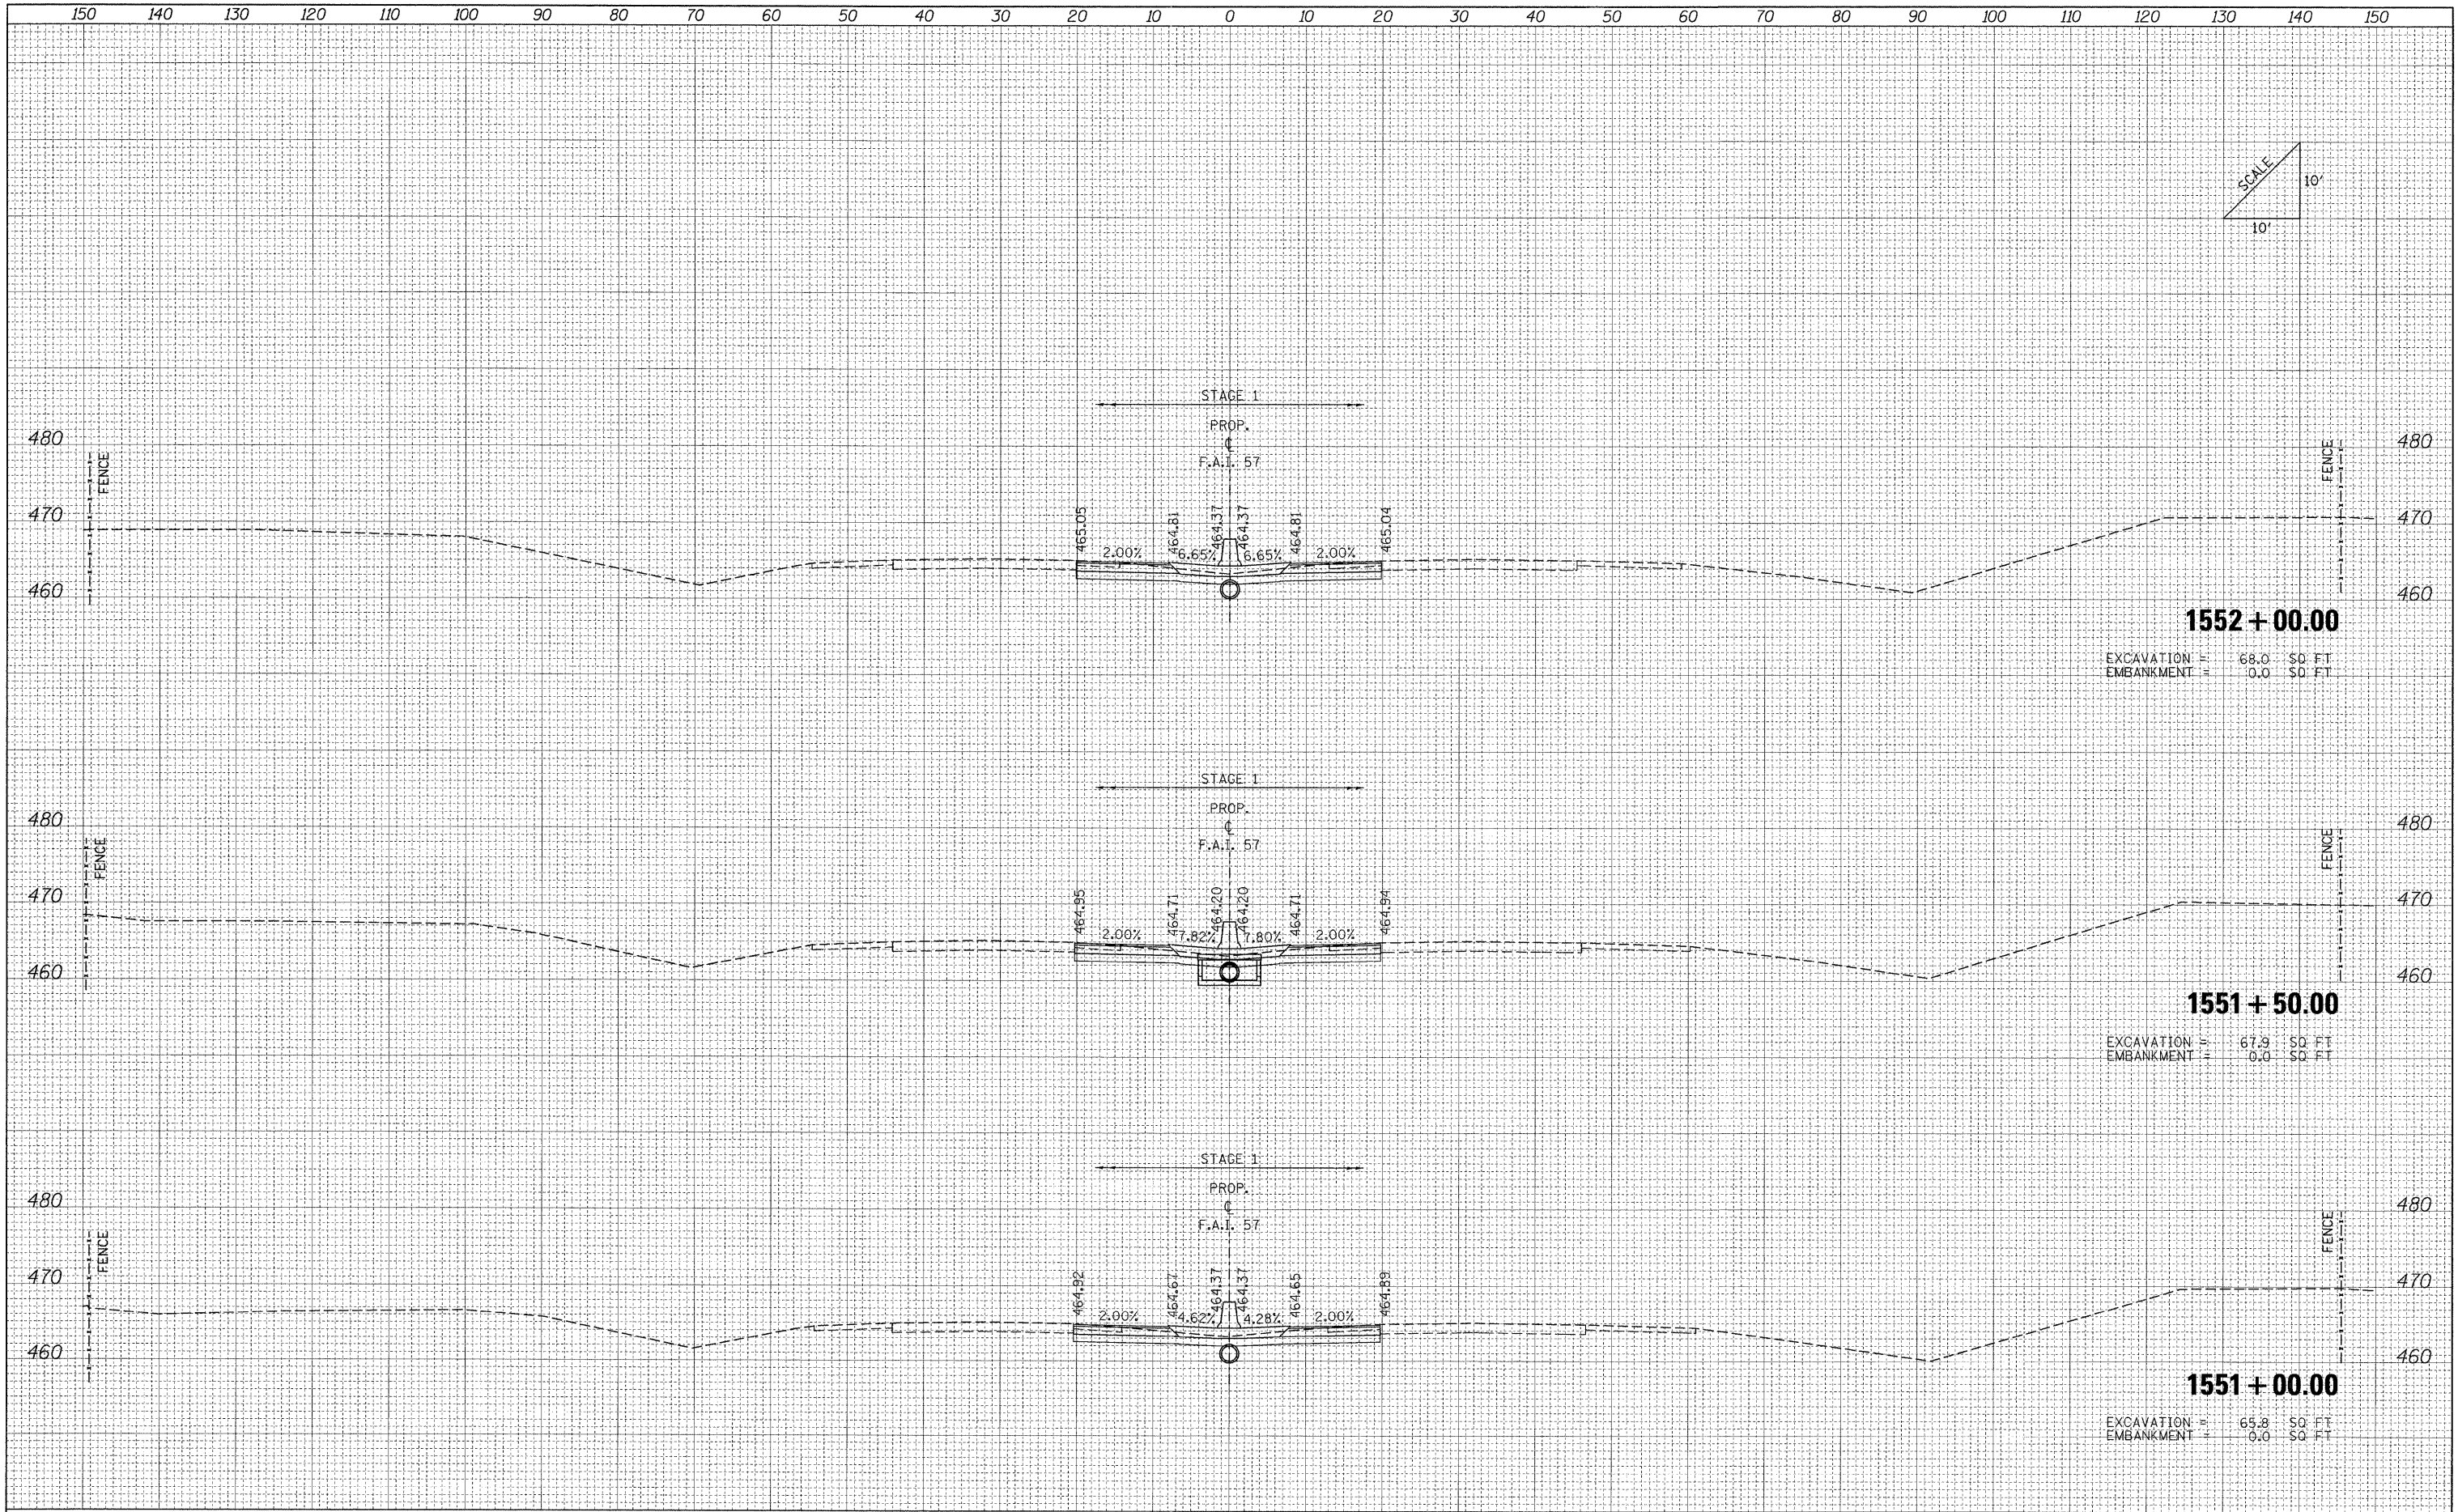

**1552 + 00.00**

EXCAVATION = 68.0 SQ. FT.  
EMBANKMENT = 0.0 SQ. FT.

**1551 + 50.00**

EXCAVATION = 67.9 SQ. FT.  
EMBANKMENT = 0.0 SQ. FT.

**1551 + 00.00**

EXCAVATION = 65.8 SQ. FT.  
EMBANKMENT = 0.0 SQ. FT.

FILE NAME = ...D978182-sh1-XCS\_157 South.dgn

USER NAME = Rob Heady	DESIGNED - MJO	REVISED -
PLOT SCALE = 10.00000' / IN.	DRAWN - MJO	REVISED -
PLOT DATE = 10/18/2011	CHECKED - BJD	REVISED -
	DATE - 10/07/11	REVISED -

**STATE OF ILLINOIS  
DEPARTMENT OF TRANSPORTATION**

**CROSS SECTIONS: F.A.I. 57**

SCALE: SHEET NO. OF SHEETS STA. 1551+00.00 TO STA. 1552+00.00

F.A. RTE.	SECTION	COUNTY	TOTAL SHEETS	SHEET NO.
*	(X1-6-2)HBK-2, HB-1,2 (IX-1R-1	WILLIAMSON	968	825
*	F.A.I. 57 AND F.A.P. 331			CONTRACT NO. 78182
FED. ROAD DIST. NO. ILLINOIS FED. AID PROJECT				