
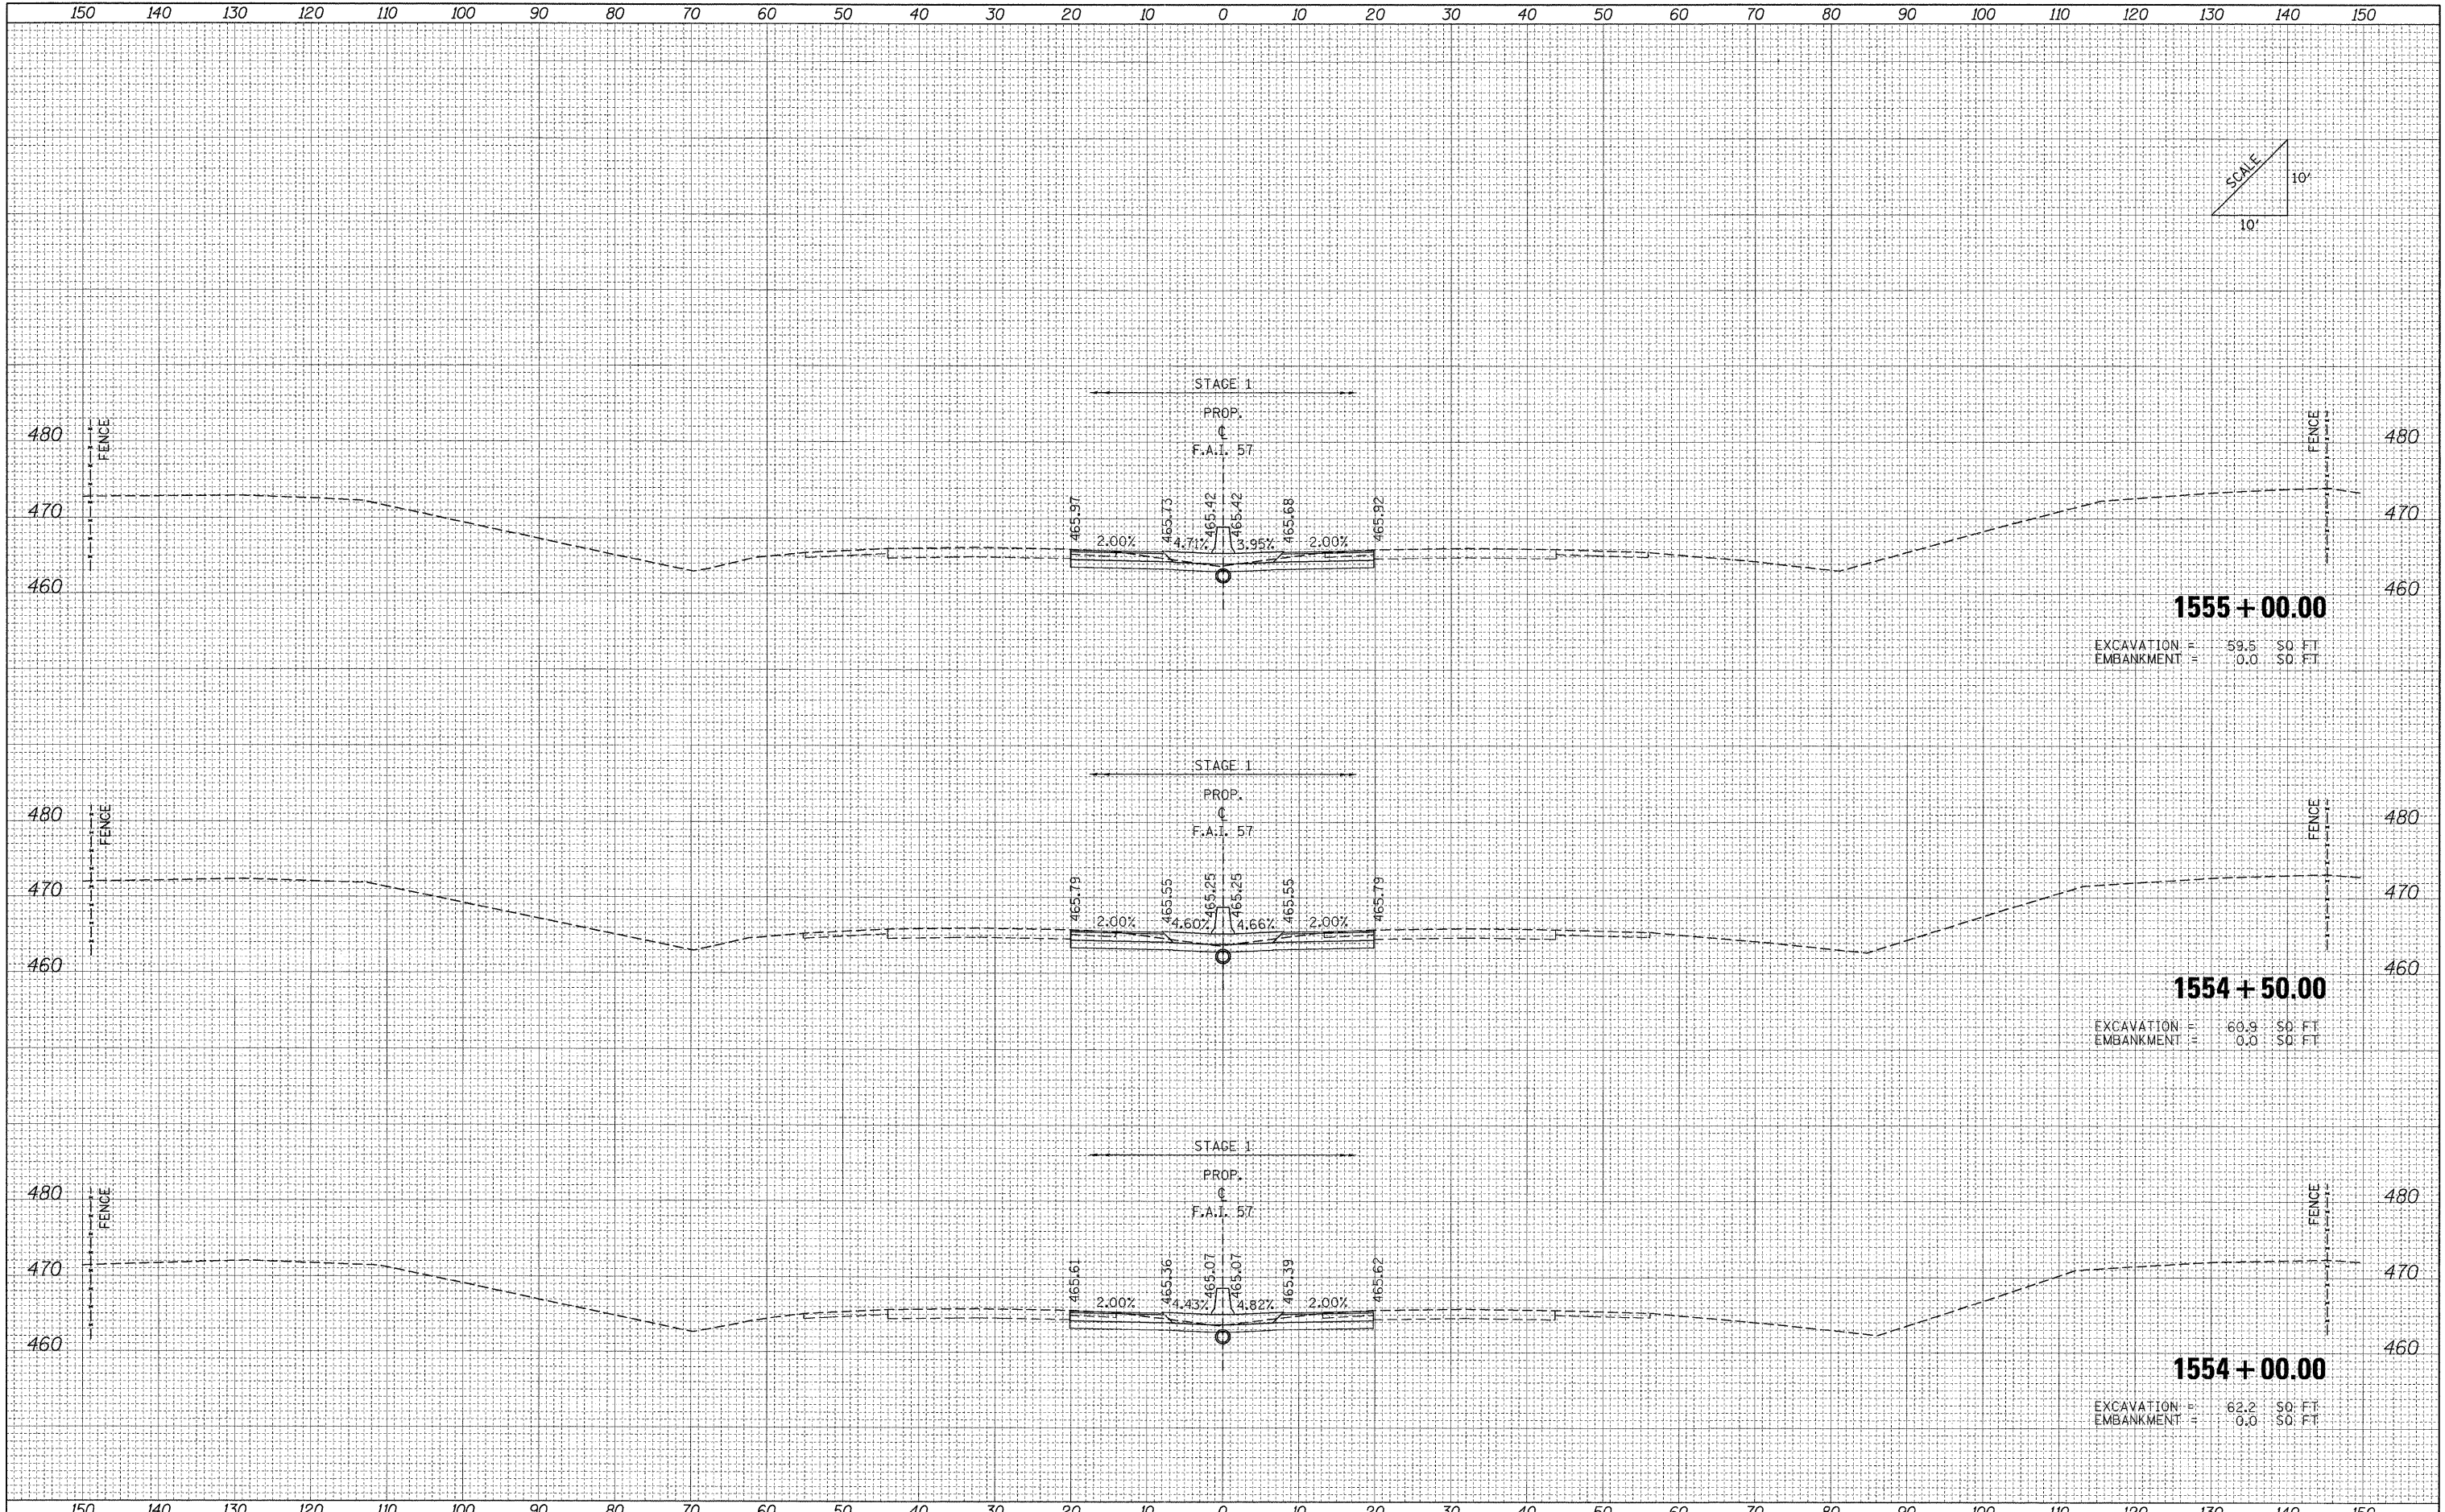


FINAL SURVEY	DATE
SURVEYED	BY
PLOTTED	
NOTE BOOK	
NO.	

ORIGINAL SURVEY	DATE
SURVEYED	BY
PLOTTED	
NOTE BOOK	
NO.	

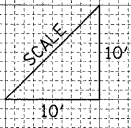

**1555 + 00.00**  
 EXCAVATION = 59.5 SO. FT.  
 EMBANKMENT = 0.0 SO. FT.

**1554 + 50.00**  
 EXCAVATION = 60.9 SO. FT.  
 EMBANKMENT = 0.0 SO. FT.

**1554 + 00.00**  
 EXCAVATION = 62.2 SO. FT.  
 EMBANKMENT = 0.0 SO. FT.

FILE NAME = ...D978182-sht-XCS.157 South.dgn	USER NAME = Rob Heady	DESIGNED - MJO	REVISED -	<b>STATE OF ILLINOIS DEPARTMENT OF TRANSPORTATION</b>	<b>CROSS SECTIONS: F.A.I. 57</b>				F.A. RTE.	SECTION	COUNTY	TOTAL SHEETS	SHEET NO.
		DRAWN - MJO	REVISED -		SCALE:	SHEET NO.	OF	SHEETS	STA. 1554+00.00 TO STA. 1555+00.00	• (X1-6-2)HBK-2, HB-1,2 (IX-1R-1	WILLIAMSON	968	827
		CHECKED - BJD	REVISED -							• F.A.I. 57 AND F.A.P. 331	CONTRACT NO. 78182		
		DATE - 10/07/11	REVISED -							FED. ROAD DIST. NO.	ILLINOIS FED. AID PROJECT		