
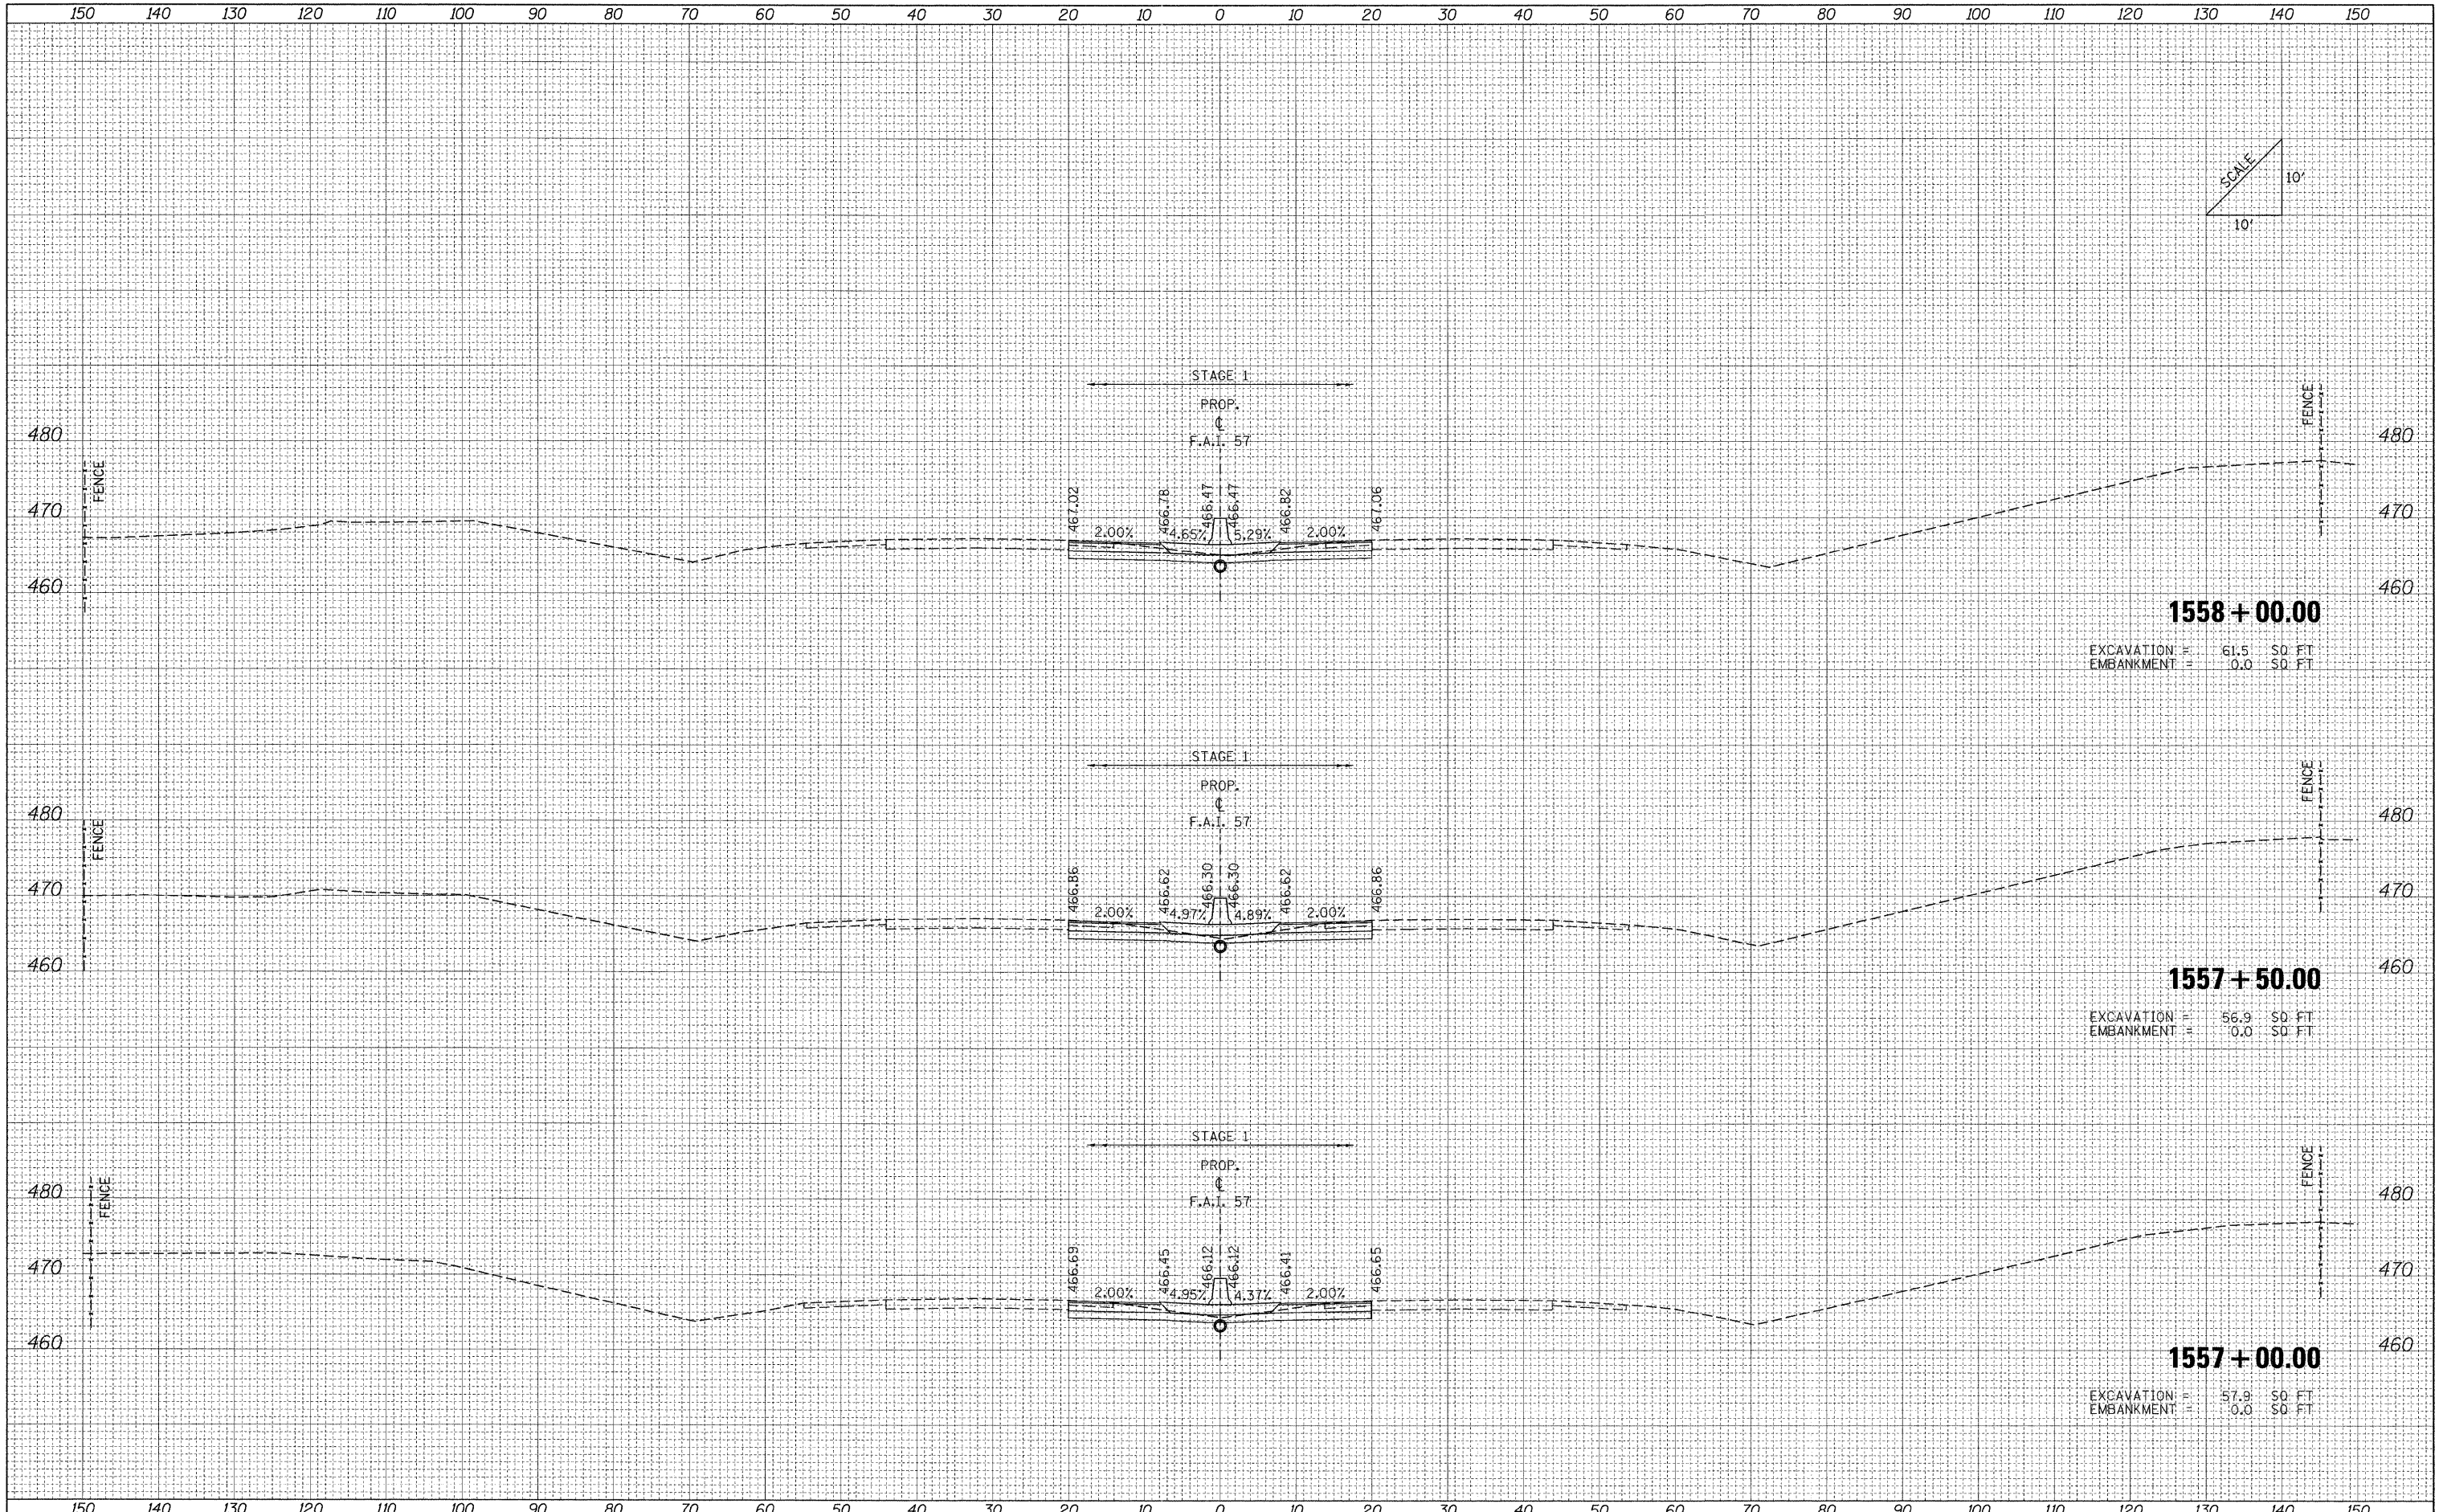


FINAL SURVEY	DATE
SURVEYED	BY
PLOTTED	
NOTE BOOK	
AREAS CHECKED	
NO.	

ORIGINAL SURVEY	DATE
SURVEYED	BY
PLOTTED	
NOTE BOOK	
AREAS CHECKED	
NO.	

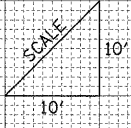

1558 + 00.00
 EXCAVATION = 61.5 SQ. FT.
 EMBANKMENT = 0.0 SQ. FT.

1557 + 50.00
 EXCAVATION = 56.9 SQ. FT.
 EMBANKMENT = 0.0 SQ. FT.

1557 + 00.00
 EXCAVATION = 57.9 SQ. FT.
 EMBANKMENT = 0.0 SQ. FT.

FILE NAME = ...D978182-sht-XCS_157 South.dgn	USER NAME = Rob Heady	DESIGNED - MJO	REVISED -	STATE OF ILLINOIS DEPARTMENT OF TRANSPORTATION	CROSS SECTIONS: F.A.I. 57	F.A. RTE.	SECTION	COUNTY	TOTAL SHEETS	SHEET NO.
	PLOT SCALE = 10.0000' / IN.	DRAWN - MJO	REVISED -			* (X1-6-2)HBK-2, HB-1,2; (1X-1R-1)	WILLIAMSON	968	829	
	PLOT DATE = 10/10/2011	CHECKED - BJD	REVISED -			* F.A.I. 57 AND F.A.P. 331			CONTRACT NO. 78182	
		DATE - 10/07/11	REVISED -			FED. ROAD DIST. NO.	ILLINOIS FED. AID PROJECT			

SCALE: SHEET NO. OF SHEETS STA. 1557+00.00 TO STA. 1558+00.00