
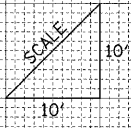


DATE	
BY	
FINAL SURVEY	
SURVEYED	
PLOTTED	
NOTE BOOK	
NO.	
AREAS CHECKED	

DATE	
BY	
ORIGINAL SURVEY	
SURVEYED	
PLOTTED	
NOTE BOOK	
NO.	
AREAS CHECKED	

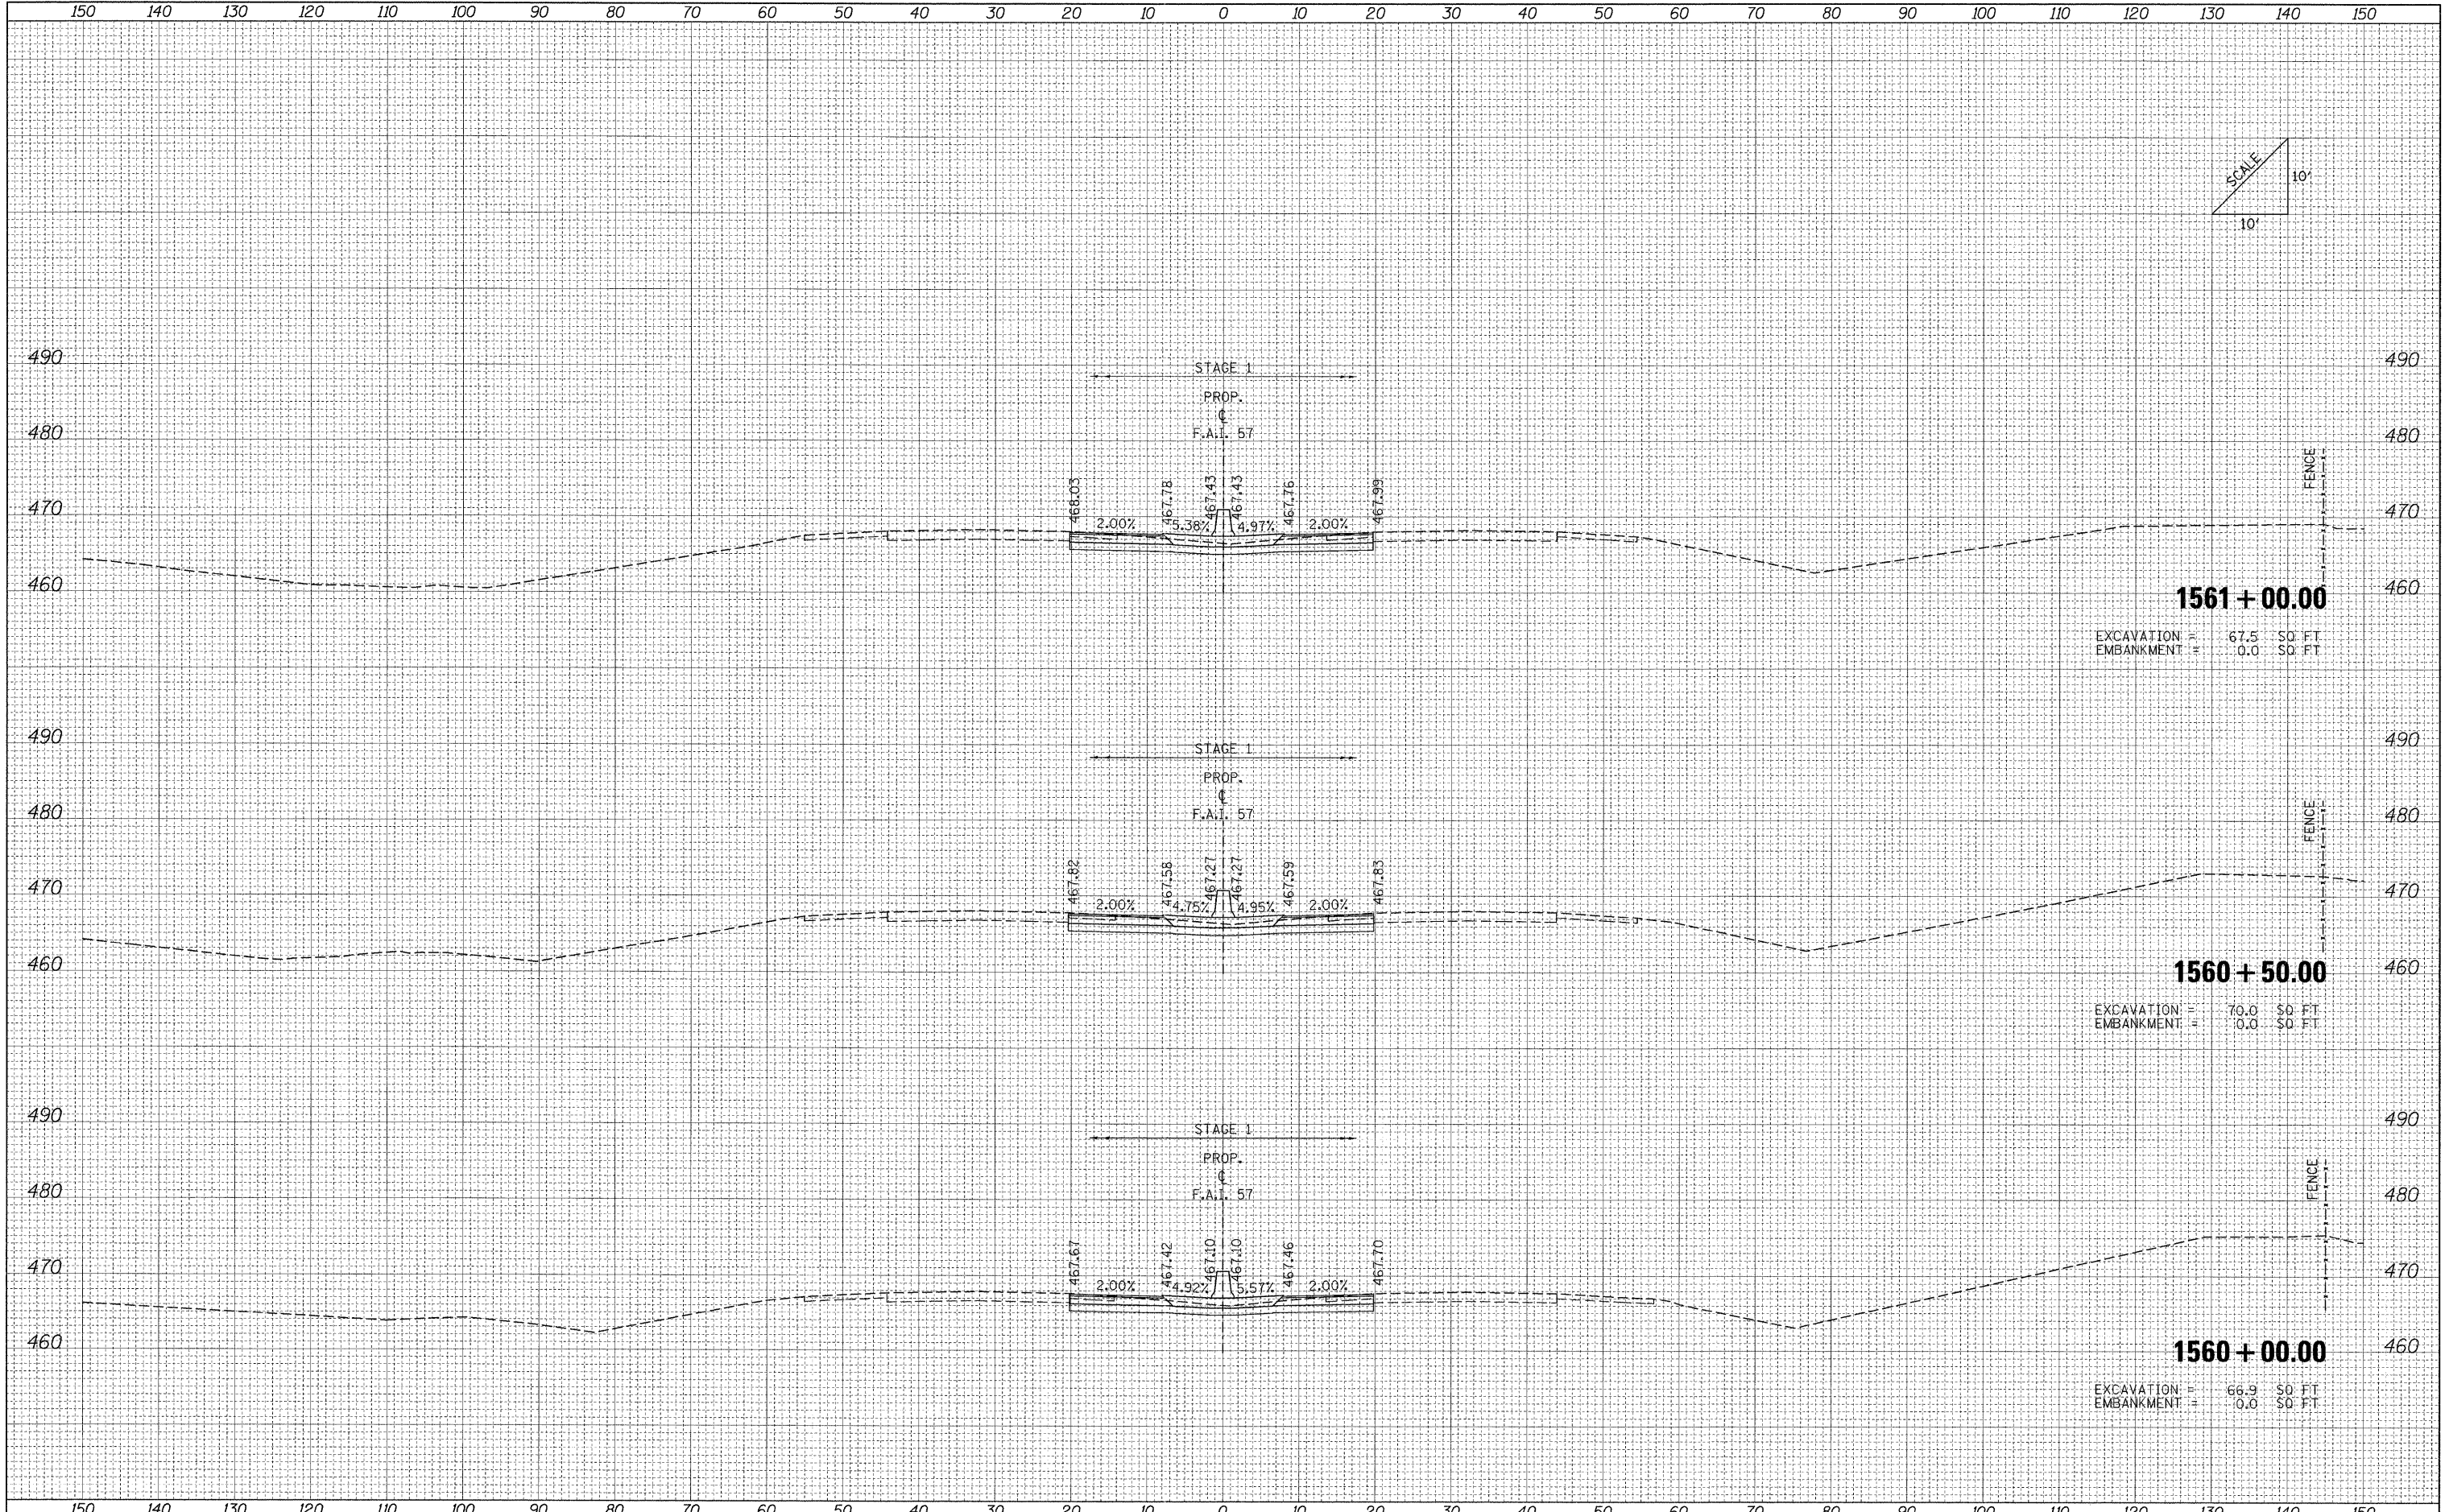

FILE NAME =	USER NAME = Rob Heady	DESIGNED - MJO	REVISED -	<b>STATE OF ILLINOIS DEPARTMENT OF TRANSPORTATION</b>	<b>CROSS SECTIONS: F.A.I. 57</b>				F.A. RTE.	SECTION	COUNTY	TOTAL SHEETS	SHEET NO.
...D978182-sht-XCS.157 South.dgn		DRAWN - MJO	REVISED -		SCALE:	SHEET NO.	OF	SHEETS	STA. 1560+00.00 TO STA. 1561+00.00	• (X1-6-2)HBK-2, HB-1,2 (IX-1R-1	WILLIAMSON	968	831
		CHECKED - BJD	REVISED -							• F.A.I. 57 AND F.A.P. 331	CONTRACT NO. 78182		
		DATE - 10/07/11	REVISED -							FED. ROAD DIST. NO.	ILLINOIS FED. AID PROJECT		