
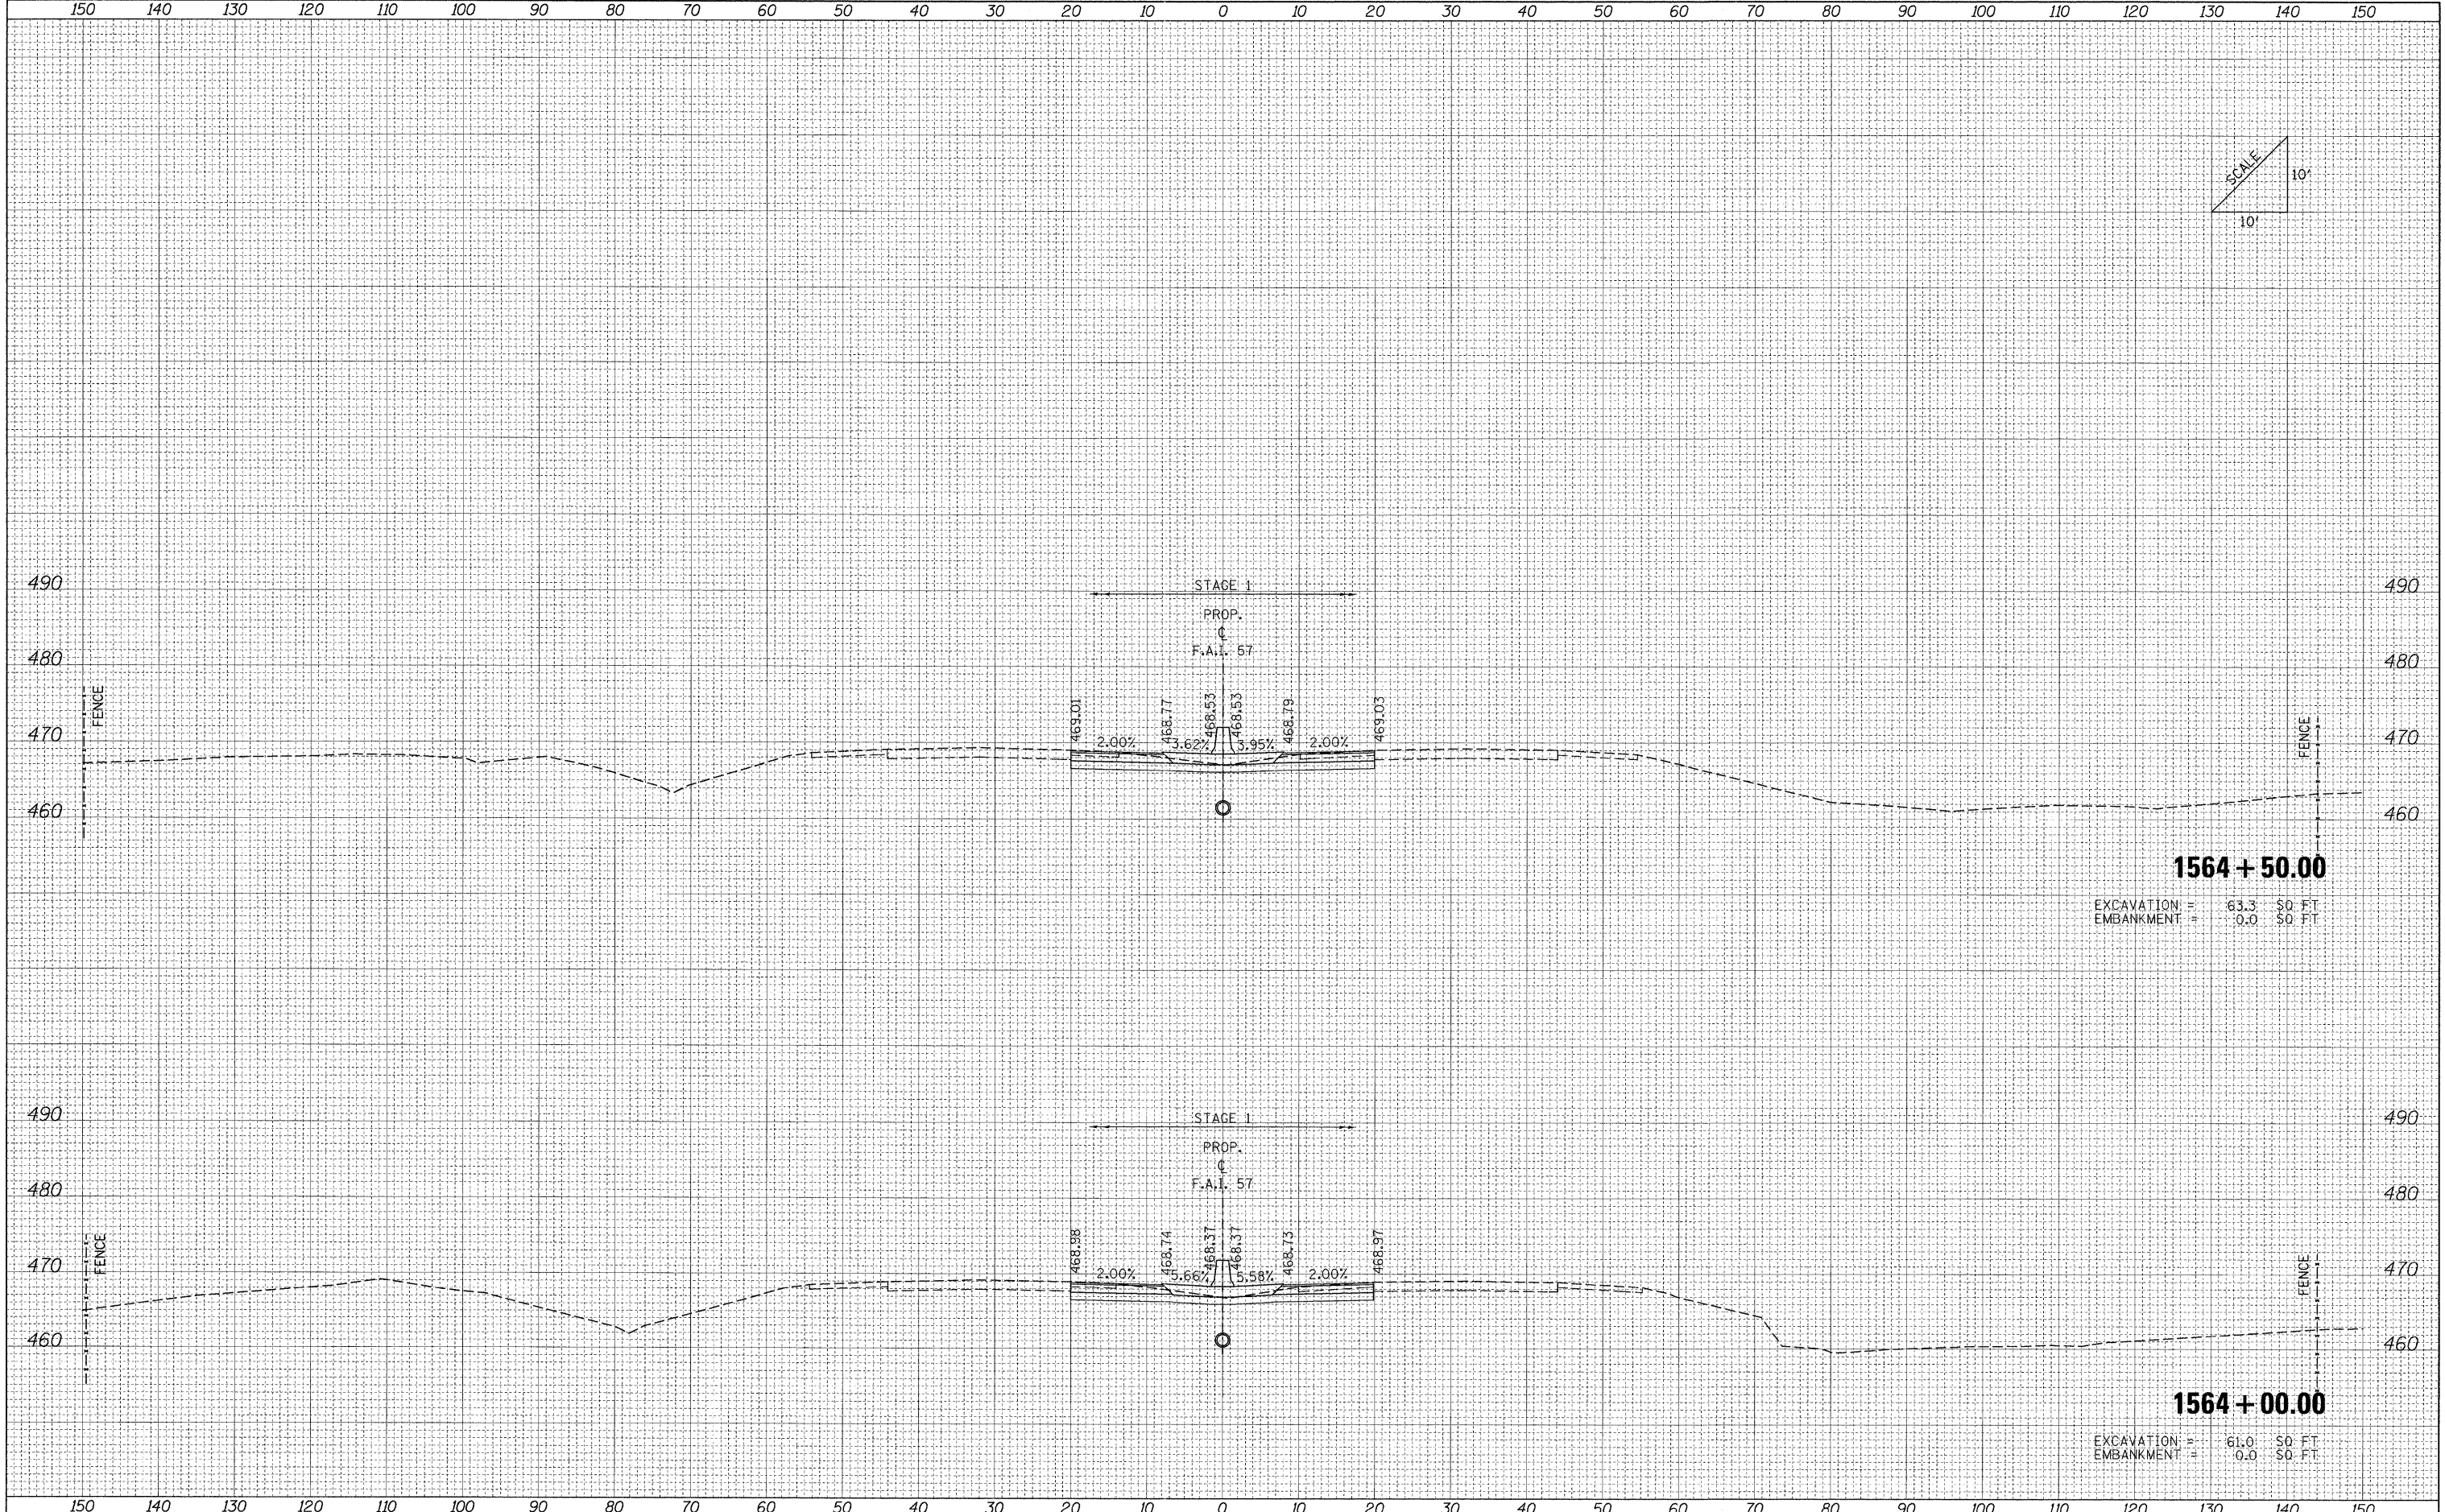


DATE	
BY	
FINAL SURVEY	SURVEYED
NOTE BOOK	PLOTTED
NO.	DATE
	AREAS CHECKED

DATE	
BY	
ORIGINAL SURVEY	SURVEYED
NOTE BOOK	PLOTTED
NO.	DATE
	AREAS CHECKED

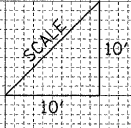

1564 + 50.00
 EXCAVATION = 63.3 SQ. FT.
 EMBANKMENT = 0.0 SQ. FT.

1564 + 00.00
 EXCAVATION = 61.0 SQ. FT.
 EMBANKMENT = 0.0 SQ. FT.

FILE NAME = ...\\D978182-sht-XCS_157_South.dgn

USER NAME =	Roa Heady	DESIGNED -	MJO	REVISED -	
		DRAWN -	MJO	REVISED -	
		CHECKED -	BJD	REVISED -	
		DATE -	10/07/11	REVISED -	
		PLOT SCALE =	10.0000" / IN.		
		PLOT DATE =	10/10/2011		

**STATE OF ILLINOIS
 DEPARTMENT OF TRANSPORTATION**

CROSS SECTIONS: F.A.I. 57

SCALE: SHEET NO. OF SHEETS STA. 1564+00.00 TO STA. 1564+50.00

F.A. RTE.	SECTION	COUNTY	TOTAL SHEETS	SHEET NO.
*	(X1-6-2)HBK-2, HB-1,2; (1X-1)R-1	WILLIAMSON	968	834
*	F.A.I. 57 AND F.A.P. 331			CONTRACT NO. 78182
FED. ROAD DIST. NO.		ILLINOIS FED. AID PROJECT		