
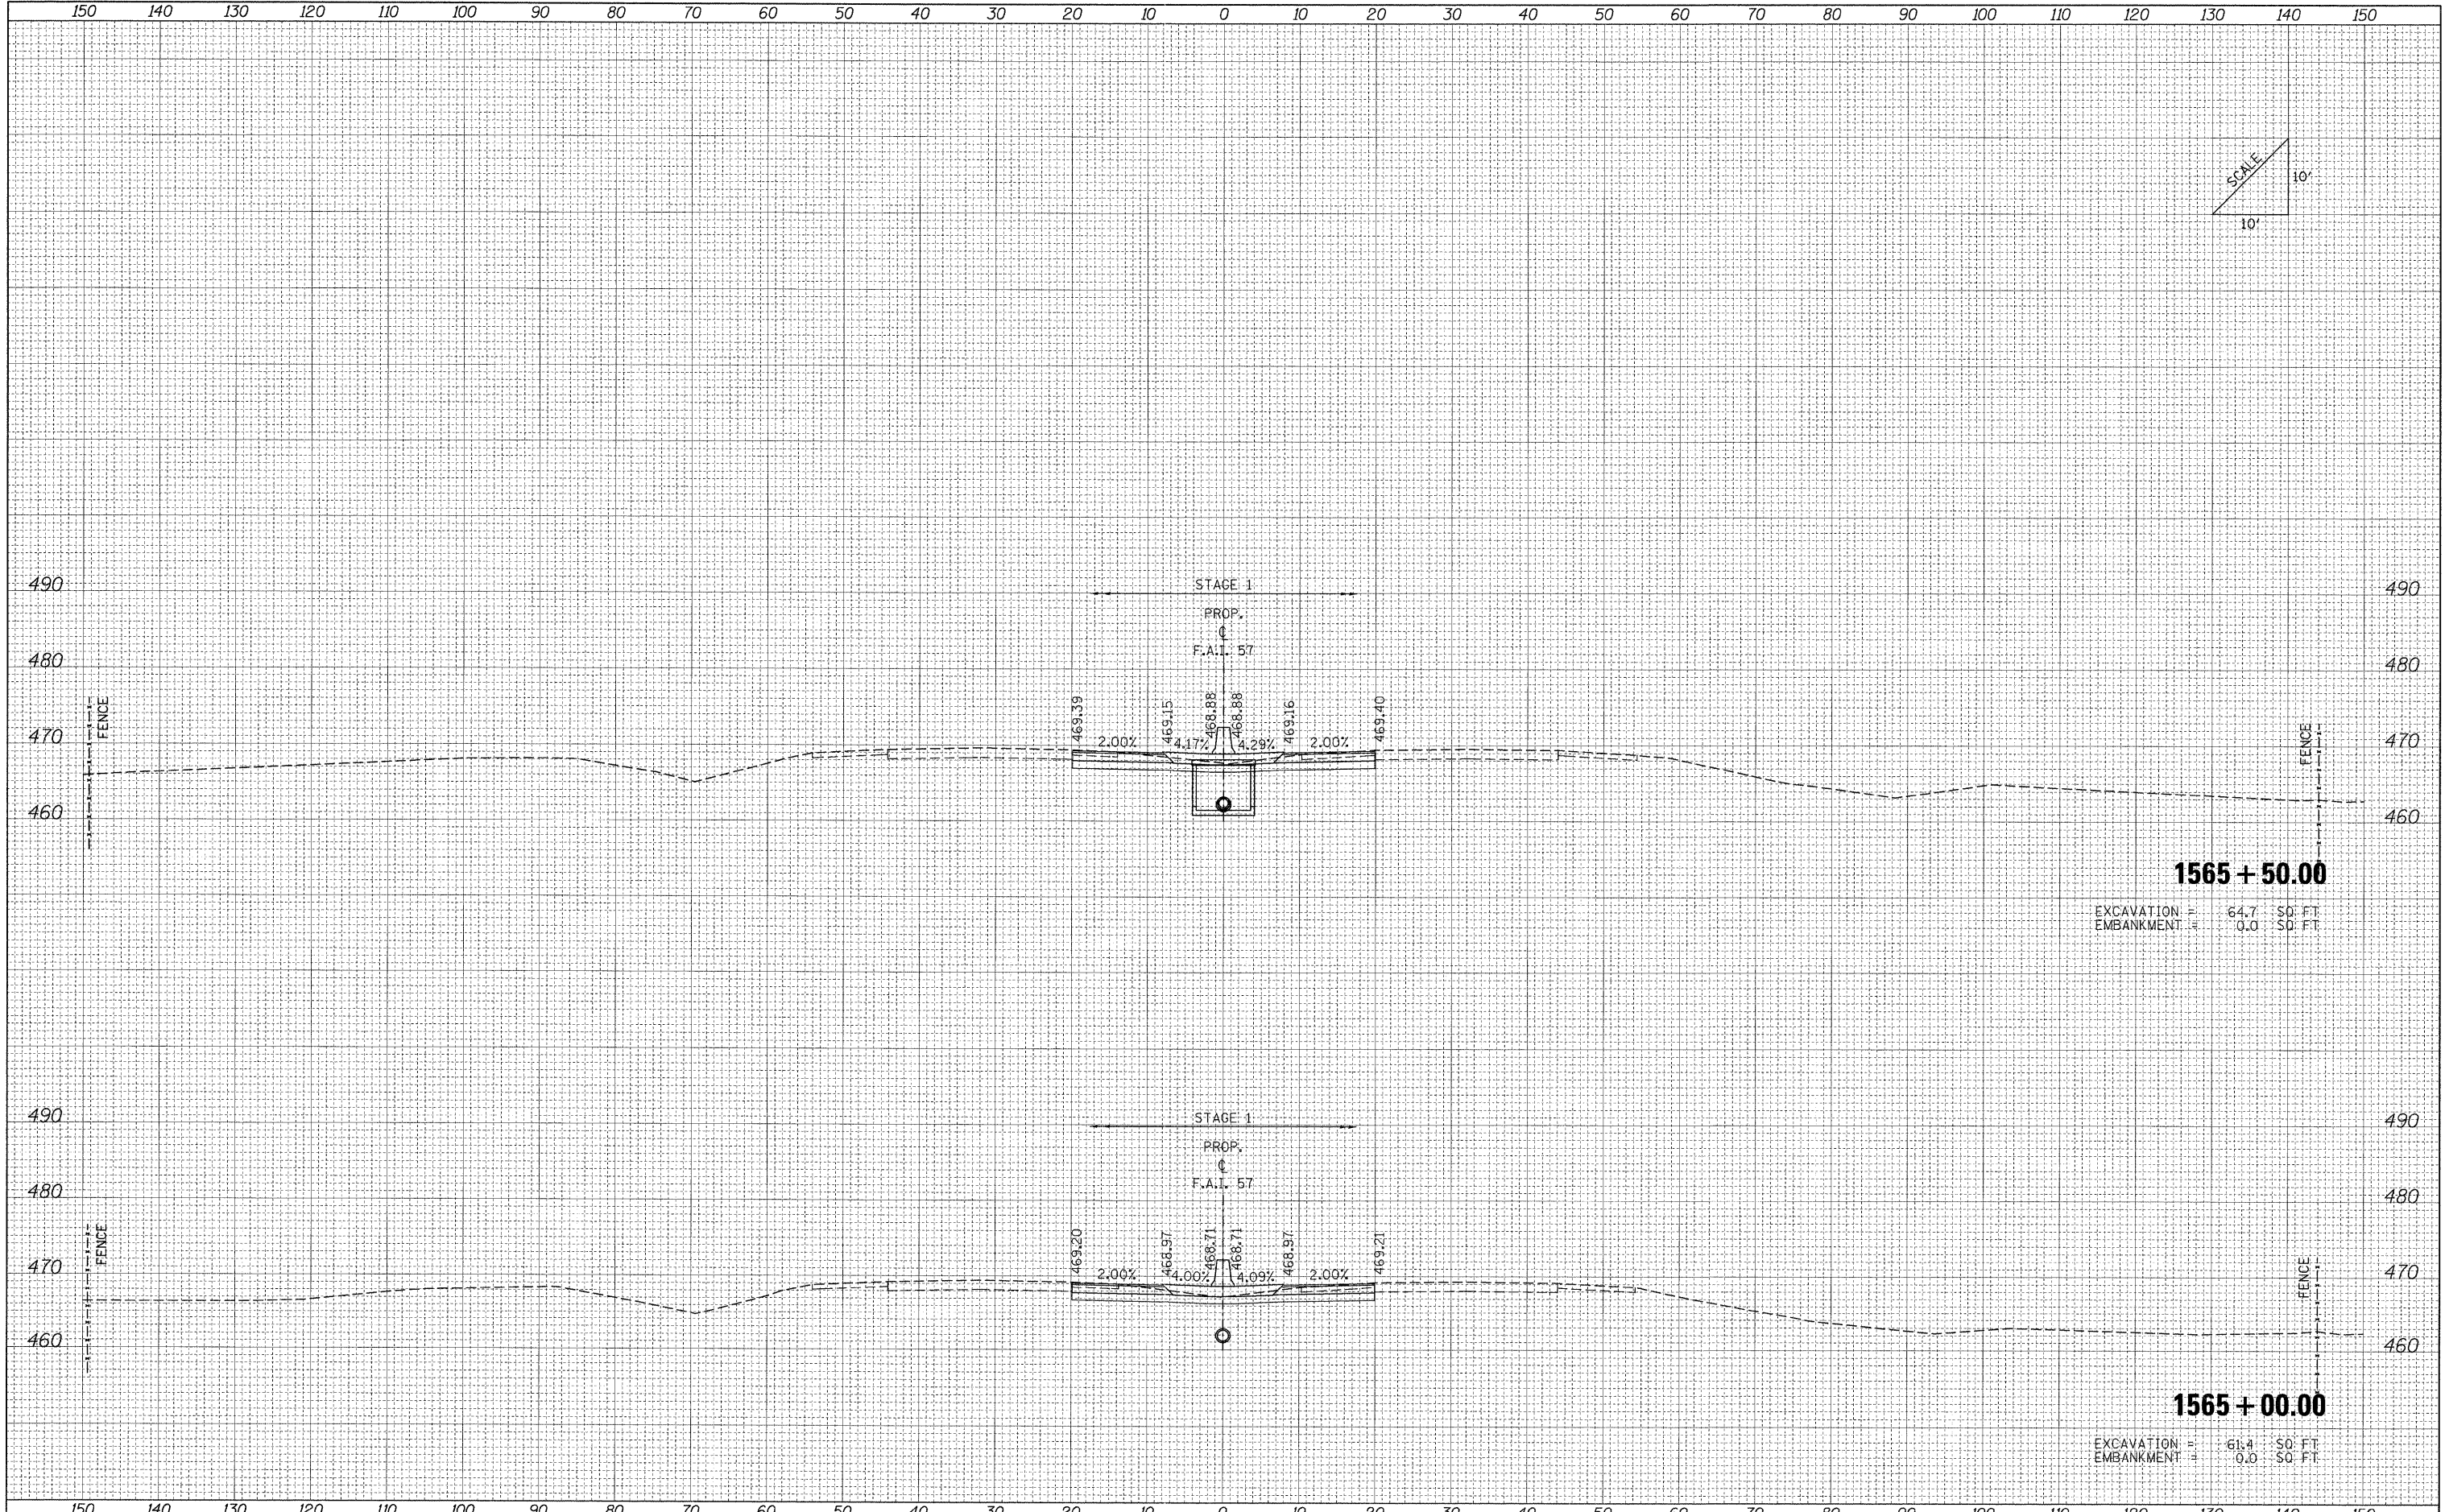


DATE	
BY	
FINAL SURVEY	SURVEYED
NOTE BOOK	PLOTTED
NO.	AREAS CHECKED

DATE	
BY	
ORIGINAL SURVEY	SURVEYED
NOTE BOOK	PLOTTED
NO.	AREAS CHECKED

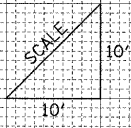

FILE NAME = ...\\0978182-sht-XCS.157 South.dgn	USER NAME = Roo Headly	DESIGNED - MJO	REVISED -	<b>STATE OF ILLINOIS DEPARTMENT OF TRANSPORTATION</b>	<b>CROSS SECTIONS: F.A.I. 57</b>				F.A. RTE.	SECTION	COUNTY	TOTAL SHEETS	SHEET NO.
	PLOT SCALE = 10.0000' / IN.	DRAWN - MJO	REVISED -		• (X1-6-2)HBK-2, HB-1,2; (IX-1R-1	WILLIAMSON	968	835					
	PLOT DATE = 10/10/2011	CHECKED - BJD	REVISED -		• F.A.I. 57 AND F.A.P. 331	CONTRACT NO. 78182							
		DATE - 10/07/11	REVISED -		FED. ROAD DIST. NO.	ILLINOIS FED. AID PROJECT							