
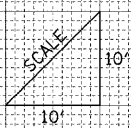


FINAL SURVEY	SURVEYED	BY	DATE
NOTE BOOK	PLOTTED		
NO.	AREAS CHECKED		

ORIGINAL SURVEY	SURVEYED	BY	DATE
NOTE BOOK	PLOTTED		
NO.	AREAS CHECKED		

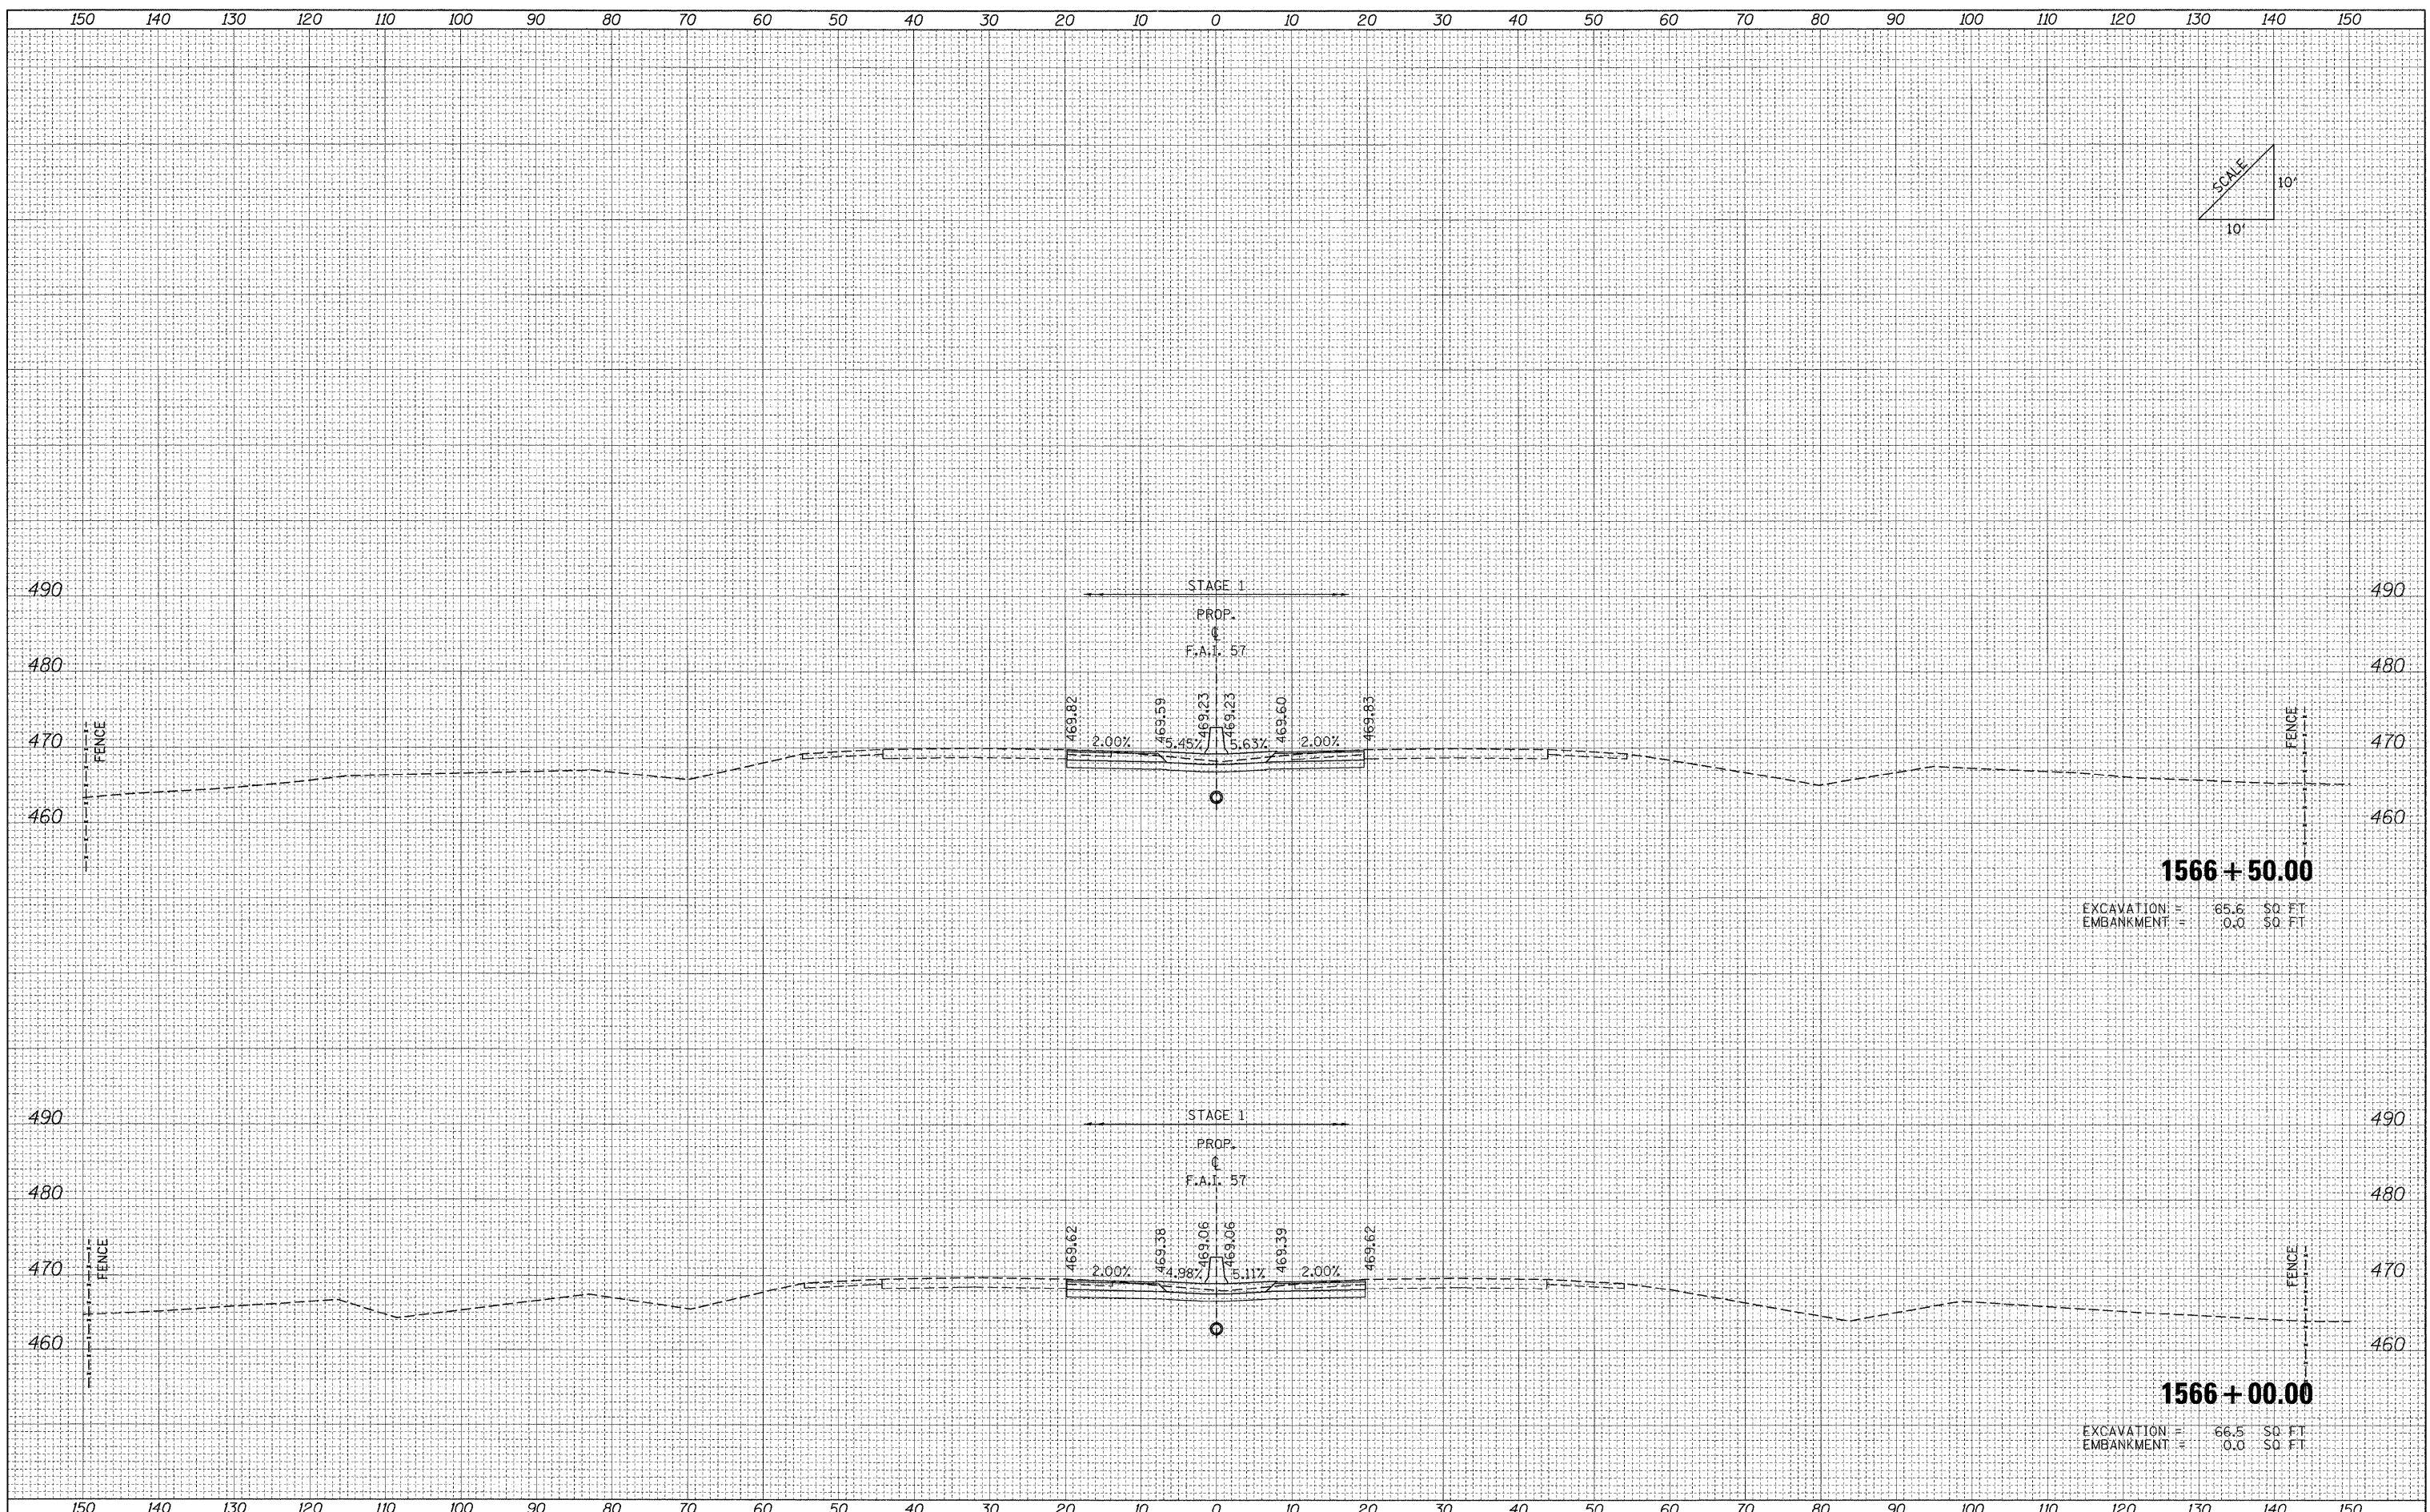

1566 + 50.00
 EXCAVATION = 85.6 SQ. FT.
 EMBANKMENT = 0.0 SQ. FT.

1566 + 00.00
 EXCAVATION = 66.5 SQ. FT.
 EMBANKMENT = 0.0 SQ. FT.

FILE NAME = ...D978182-sh1-XCS_157 South.dgn

USER NAME = Rob Heady
 DESIGNED - MJO
 DRAWN - MJO
 CHECKED - BJD
 DATE - 10/07/11

REVISED -
 REVISED -
 REVISED -
 REVISED -

**STATE OF ILLINOIS
 DEPARTMENT OF TRANSPORTATION**

CROSS SECTIONS: F.A.I. 57

SCALE: SHEET NO. OF SHEETS STA. 1566+00.00 TO STA. 1566+50.00

F.A. RTE.	SECTION	COUNTY	TOTAL SHEETS	SHEET NO.
*	(X1-6-2)HBK-2, HB-1.2; (1X-1R-1	WILLIAMSON	968	836
* F.A.I. 57 AND F.A.P. 331 CONTRACT NO. 78182				
FED. ROAD DIST. NO.		ILLINOIS FED. AID PROJECT		