


DATE	
BY	
FINAL SURVEY	SURVEYED
NOTE BOOK	PLOTTED
NO.	EMPL. NO.
	AREAS CHECKED

DATE	
BY	
ORIGINAL SURVEY	SURVEYED
NOTE BOOK	PLOTTED
NO.	EMPL. NO.
	AREAS CHECKED

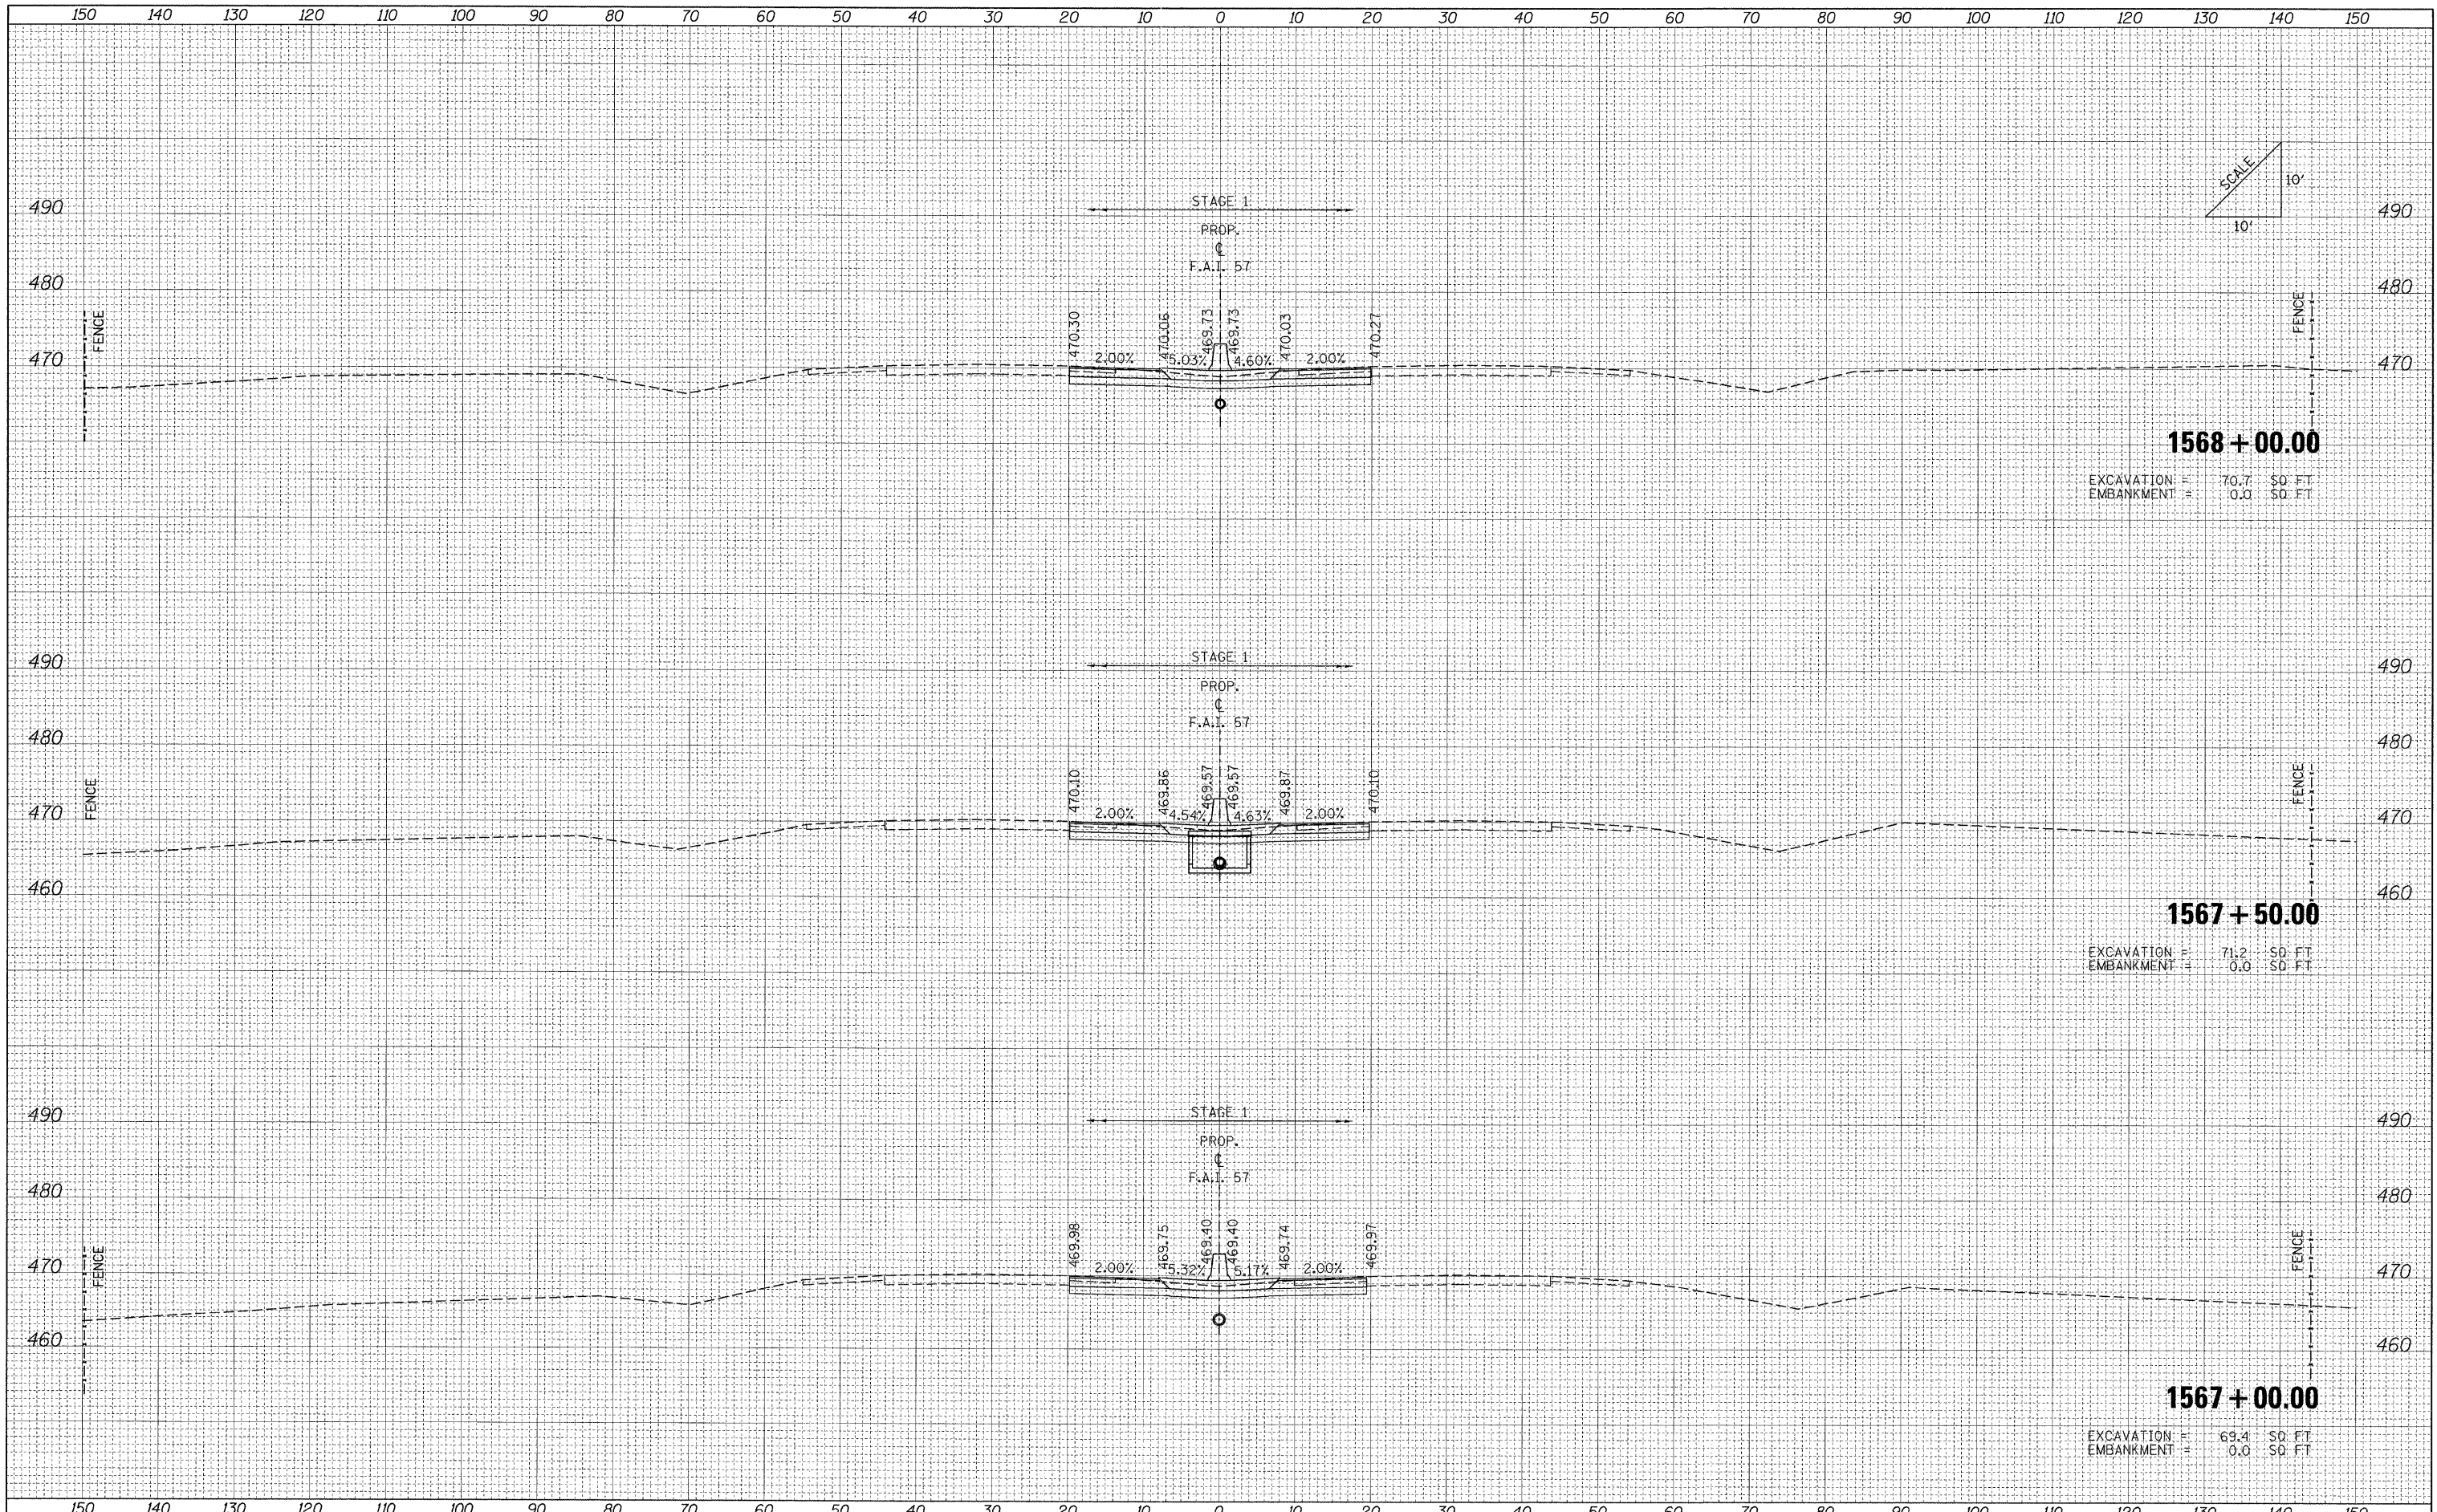

**1568 + 00.00**  
 EXCAVATION = 70.7 SQ. FT.  
 EMBANKMENT = 0.0 SQ. FT.

**1567 + 50.00**  
 EXCAVATION = 71.2 SQ. FT.  
 EMBANKMENT = 0.0 SQ. FT.

**1567 + 00.00**  
 EXCAVATION = 69.4 SQ. FT.  
 EMBANKMENT = 0.0 SQ. FT.

FILE NAME = ...D978182-sh1-XCS\_157\_South.dgn

USER NAME = Rob Heady	DESIGNED - MJO	REVISED -
	DRAWN - MJO	REVISED -
PLOT SCALE = 10.0000' / IN.	CHECKED - BJD	REVISED -
PLOT DATE = 10/10/2011	DATE - 10/07/11	REVISED -

**STATE OF ILLINOIS  
 DEPARTMENT OF TRANSPORTATION**

**CROSS SECTIONS: F.A.I. 57**

SCALE: SHEET NO. OF SHEETS STA. 1567+00.00 TO STA. 1568+00.00

F.A. RTE.	SECTION	COUNTY	TOTAL SHEETS	SHEET NO.
•	(X1-6-2)HBK-2, HB-1,2; (IX-1R-1	WILLIAMSON	968	837
•	F.A.I. 57 AND F.A.P. 331	WILLIAMSON	CONTRACT NO. 78182	
FED. ROAD DIST. NO.		ILLINOIS FED. AID PROJECT		