


FINAL SURVEY	DATE
SURVEYED	BY
PLOTTED	
REVISION DATE	
REVISION NO.	
AREAS CHECKED	
NO.	

ORIGINAL SURVEY	DATE
SURVEYED	BY
PLOTTED	
REVISION DATE	
REVISION NO.	
AREAS CHECKED	
NO.	

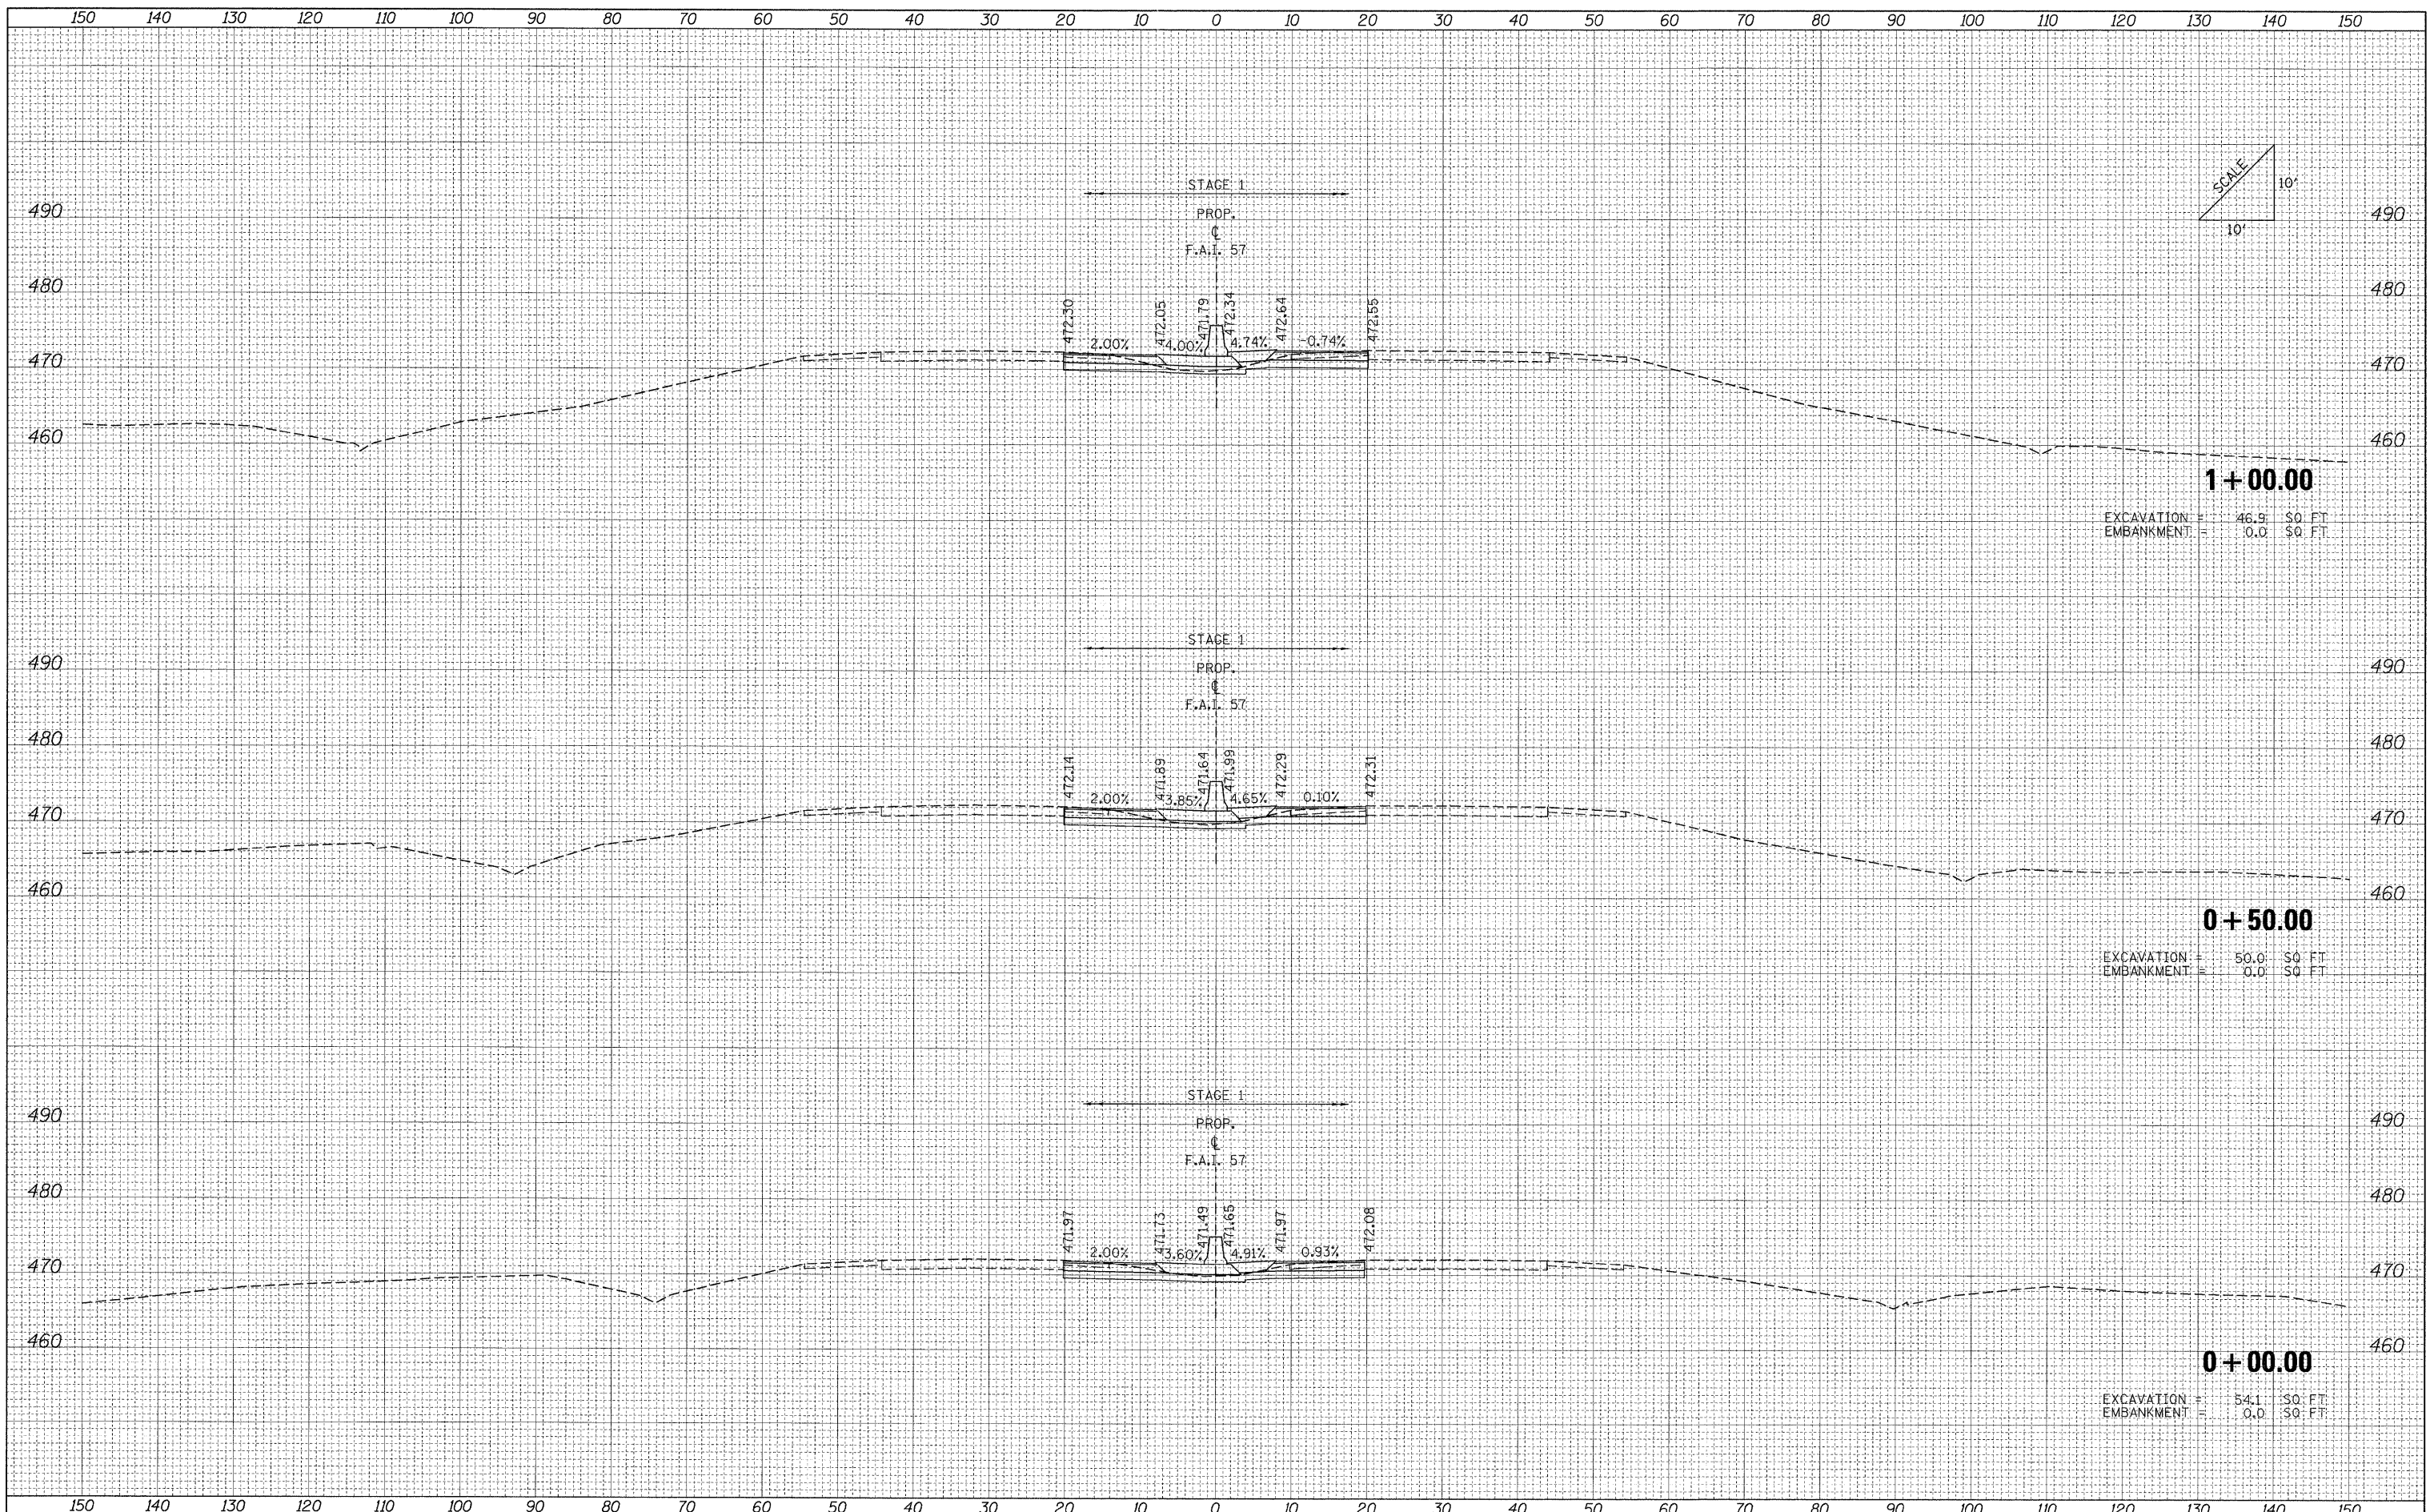

FILE NAME = ... \0970182-sht-XCS.I57 Southdgn	USER NAME = Rob Heady	DESIGNED - MJO	REVISED -	STATE OF ILLINOIS DEPARTMENT OF TRANSPORTATION	CROSS SECTIONS: F.A.I. 57				F.A. RTE.	SECTION	COUNTY	TOTAL SHEETS	SHEET NO.
		DRAWN - MJO	REVISED -		• (XI-6-2)HBK-2, HB-1,2; (IX-1)R-1	WILLIAMSON	968	841					
		CHECKED - BJD	REVISED -		• F.A.I. 57 AND F.A.P. 331	CONTRACT NO. 78182							
		DATE - 10/07/11	REVISED -		FED. ROAD DIST. NO.	ILLINOIS FED. AID PROJECT							