


BY	DATE
FINAL SURVEY	PLOTTED
NOTE BOOK	DATE
NO.	AREAS CHECKED

BY	DATE
ORIGINAL SURVEY	PLOTTED
NOTE BOOK	DATE
NO.	AREAS CHECKED

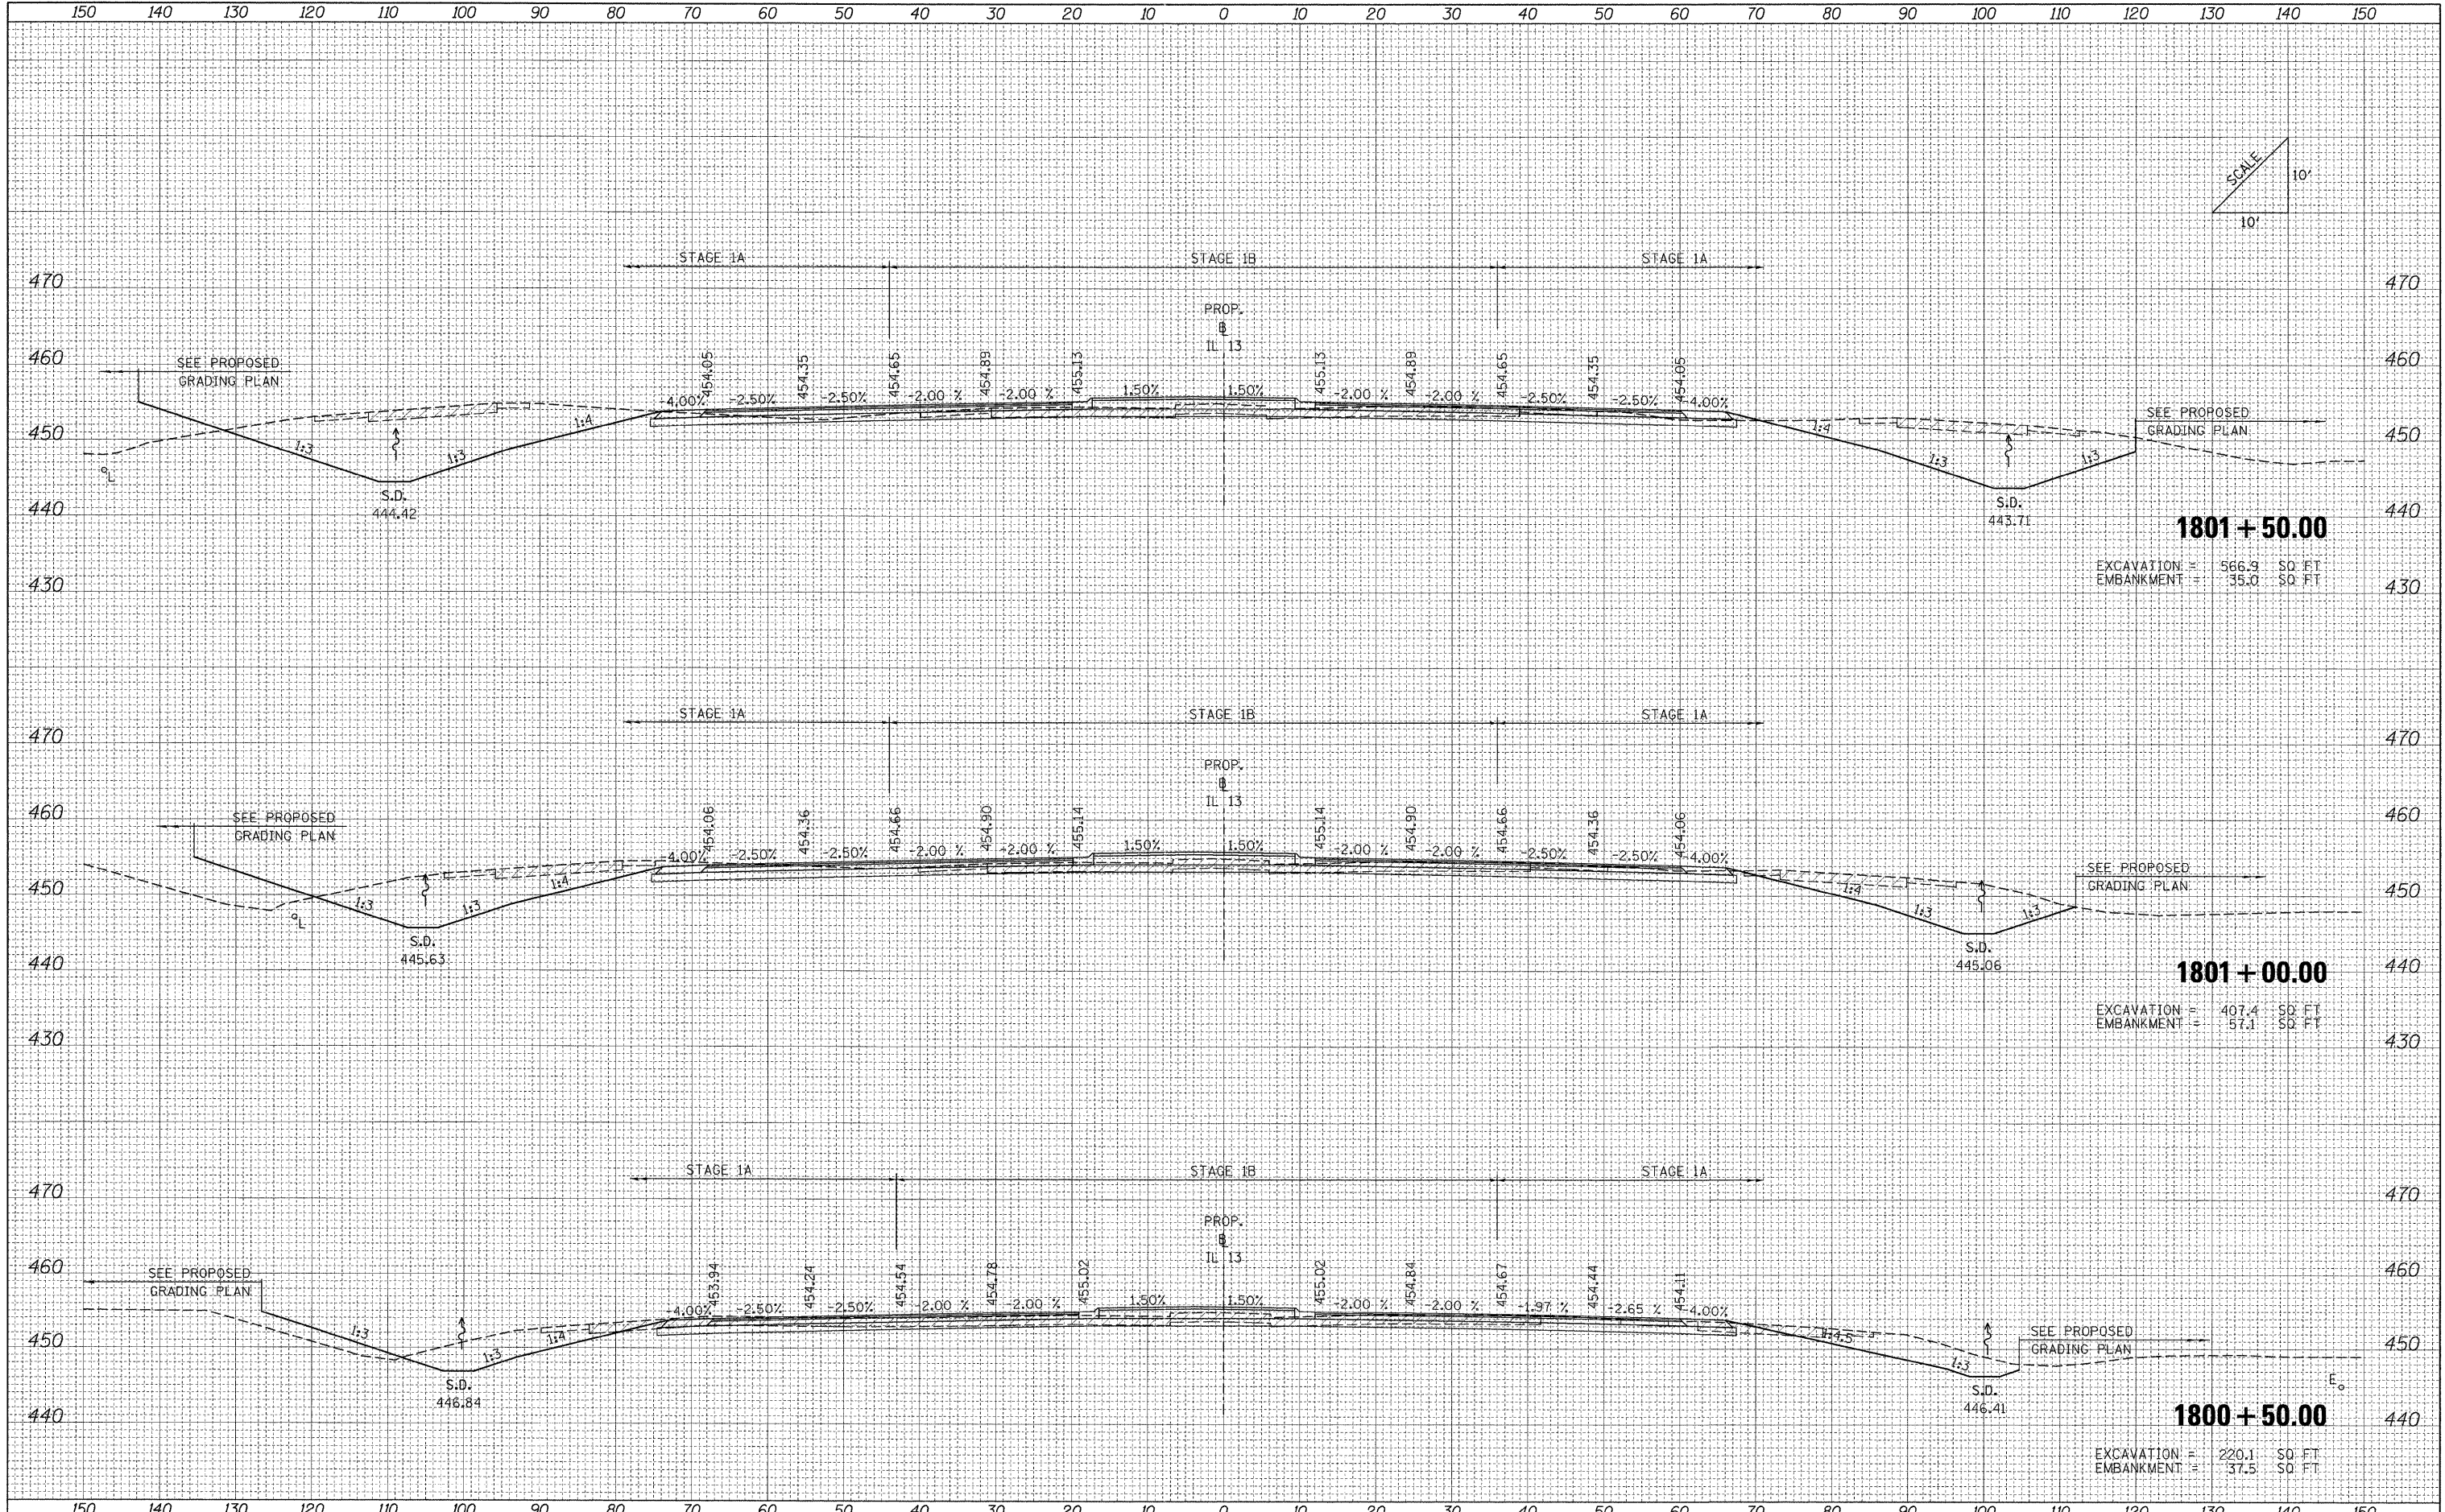

FILE NAME = ...D978182-sht-XCS_IL13.dgn	USER NAME = Rob Heady	DESIGNED - MJO	REVISED -	STATE OF ILLINOIS DEPARTMENT OF TRANSPORTATION	CROSS SECTIONS: F.A.P 331 (IL 13)			F.A. RTE.	SECTION	COUNTY	TOTAL SHEETS	SHEET NO.
		DRAWN - MJO	REVISED -					• (X1-6-2)HBK-2, HB-1,2; (1X-1R-1)	WILLIAMSON	968	846	
		CHECKED - BJD	REVISED -					• F.A.I. 57 AND F.A.P. 331				
		DATE - 10/07/11	REVISED -					CONTRACT NO. 78182				
				SCALE:	SHEET NO.	OF	SHEETS	STA. 1800+50.00 TO STA. 1801+50.00	FED. ROAD DIST. NO. ILLINOIS FED. AID PROJECT			