


DATE	
BY	
FINAL SURVEY	
NOTED SURVEY	
NOTE BOOK NO.	
AREAS CHECKED	

DATE	
BY	
ORIGINAL SURVEY	
NOTED SURVEY	
NOTE BOOK NO.	
AREAS CHECKED	

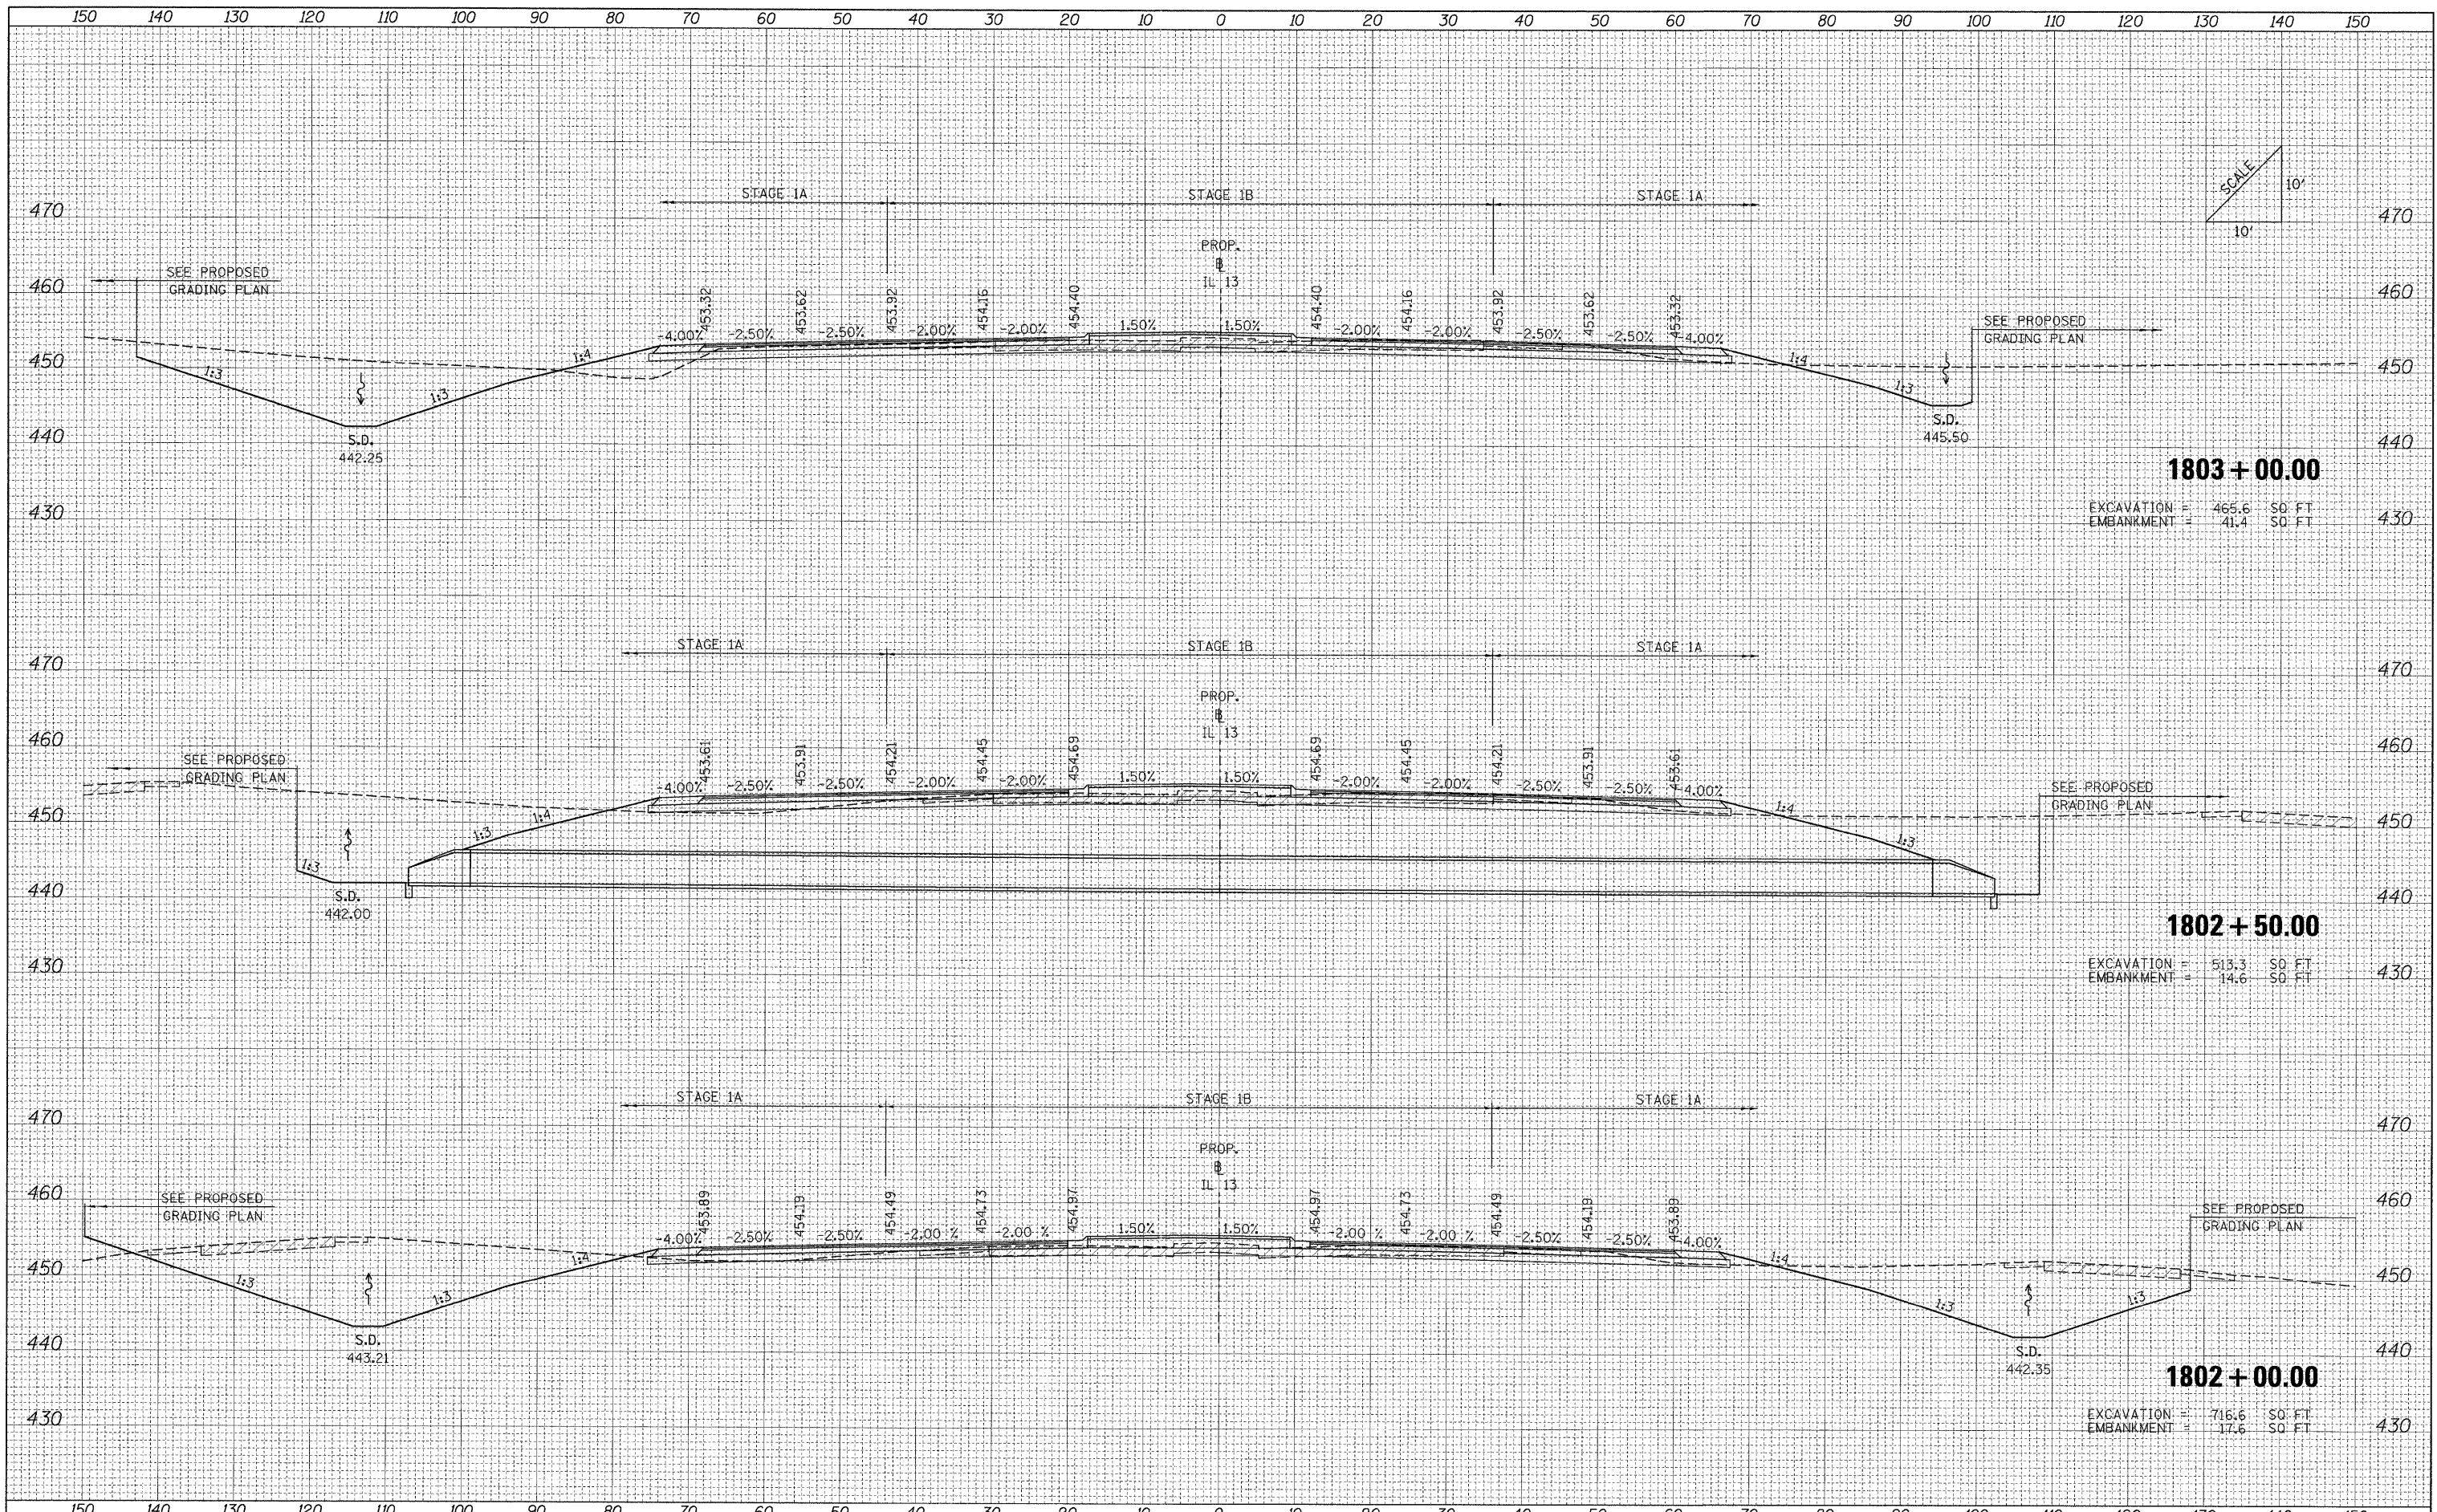

FILE NAME = ...:\0978182-sht-XCS_IL13.dgn	USER NAME = Rob Heady	DESIGNED - MJO	REVISED -	<b>STATE OF ILLINOIS DEPARTMENT OF TRANSPORTATION</b>	<b>CROSS SECTIONS: F.A.P 331 (IL 13)</b>			F.A. RTE.	SECTION	COUNTY	TOTAL SHEETS	SHEET NO.	
		DRAWN - MJO	REVISED -		SCALE:	SHEET NO.	OF	SHEETS	STA. 1802+00.00 TO STA. 1803+00.00	* (X1-6-2)HBK-2, HB-1,2; (IX-1R-1)	WILLIAMSON	968	847
		CHECKED - BJD	REVISED -							* F.A.I. 57 AND F.A.P. 331			
		DATE - 10/07/11	REVISED -							FED. ROAD DIST. NO.	ILLINOIS FED. AID PROJECT		