


DATE	
BY	
ORIGINAL SURVEY	
SURVEYED	
PLOTTED	
REPLATE	
NOTE BOOK	
AREAS CHECKED	
NO.	

DATE	
BY	
ORIGINAL SURVEY	
SURVEYED	
PLOTTED	
REPLATE	
NOTE BOOK	
AREAS CHECKED	
NO.	

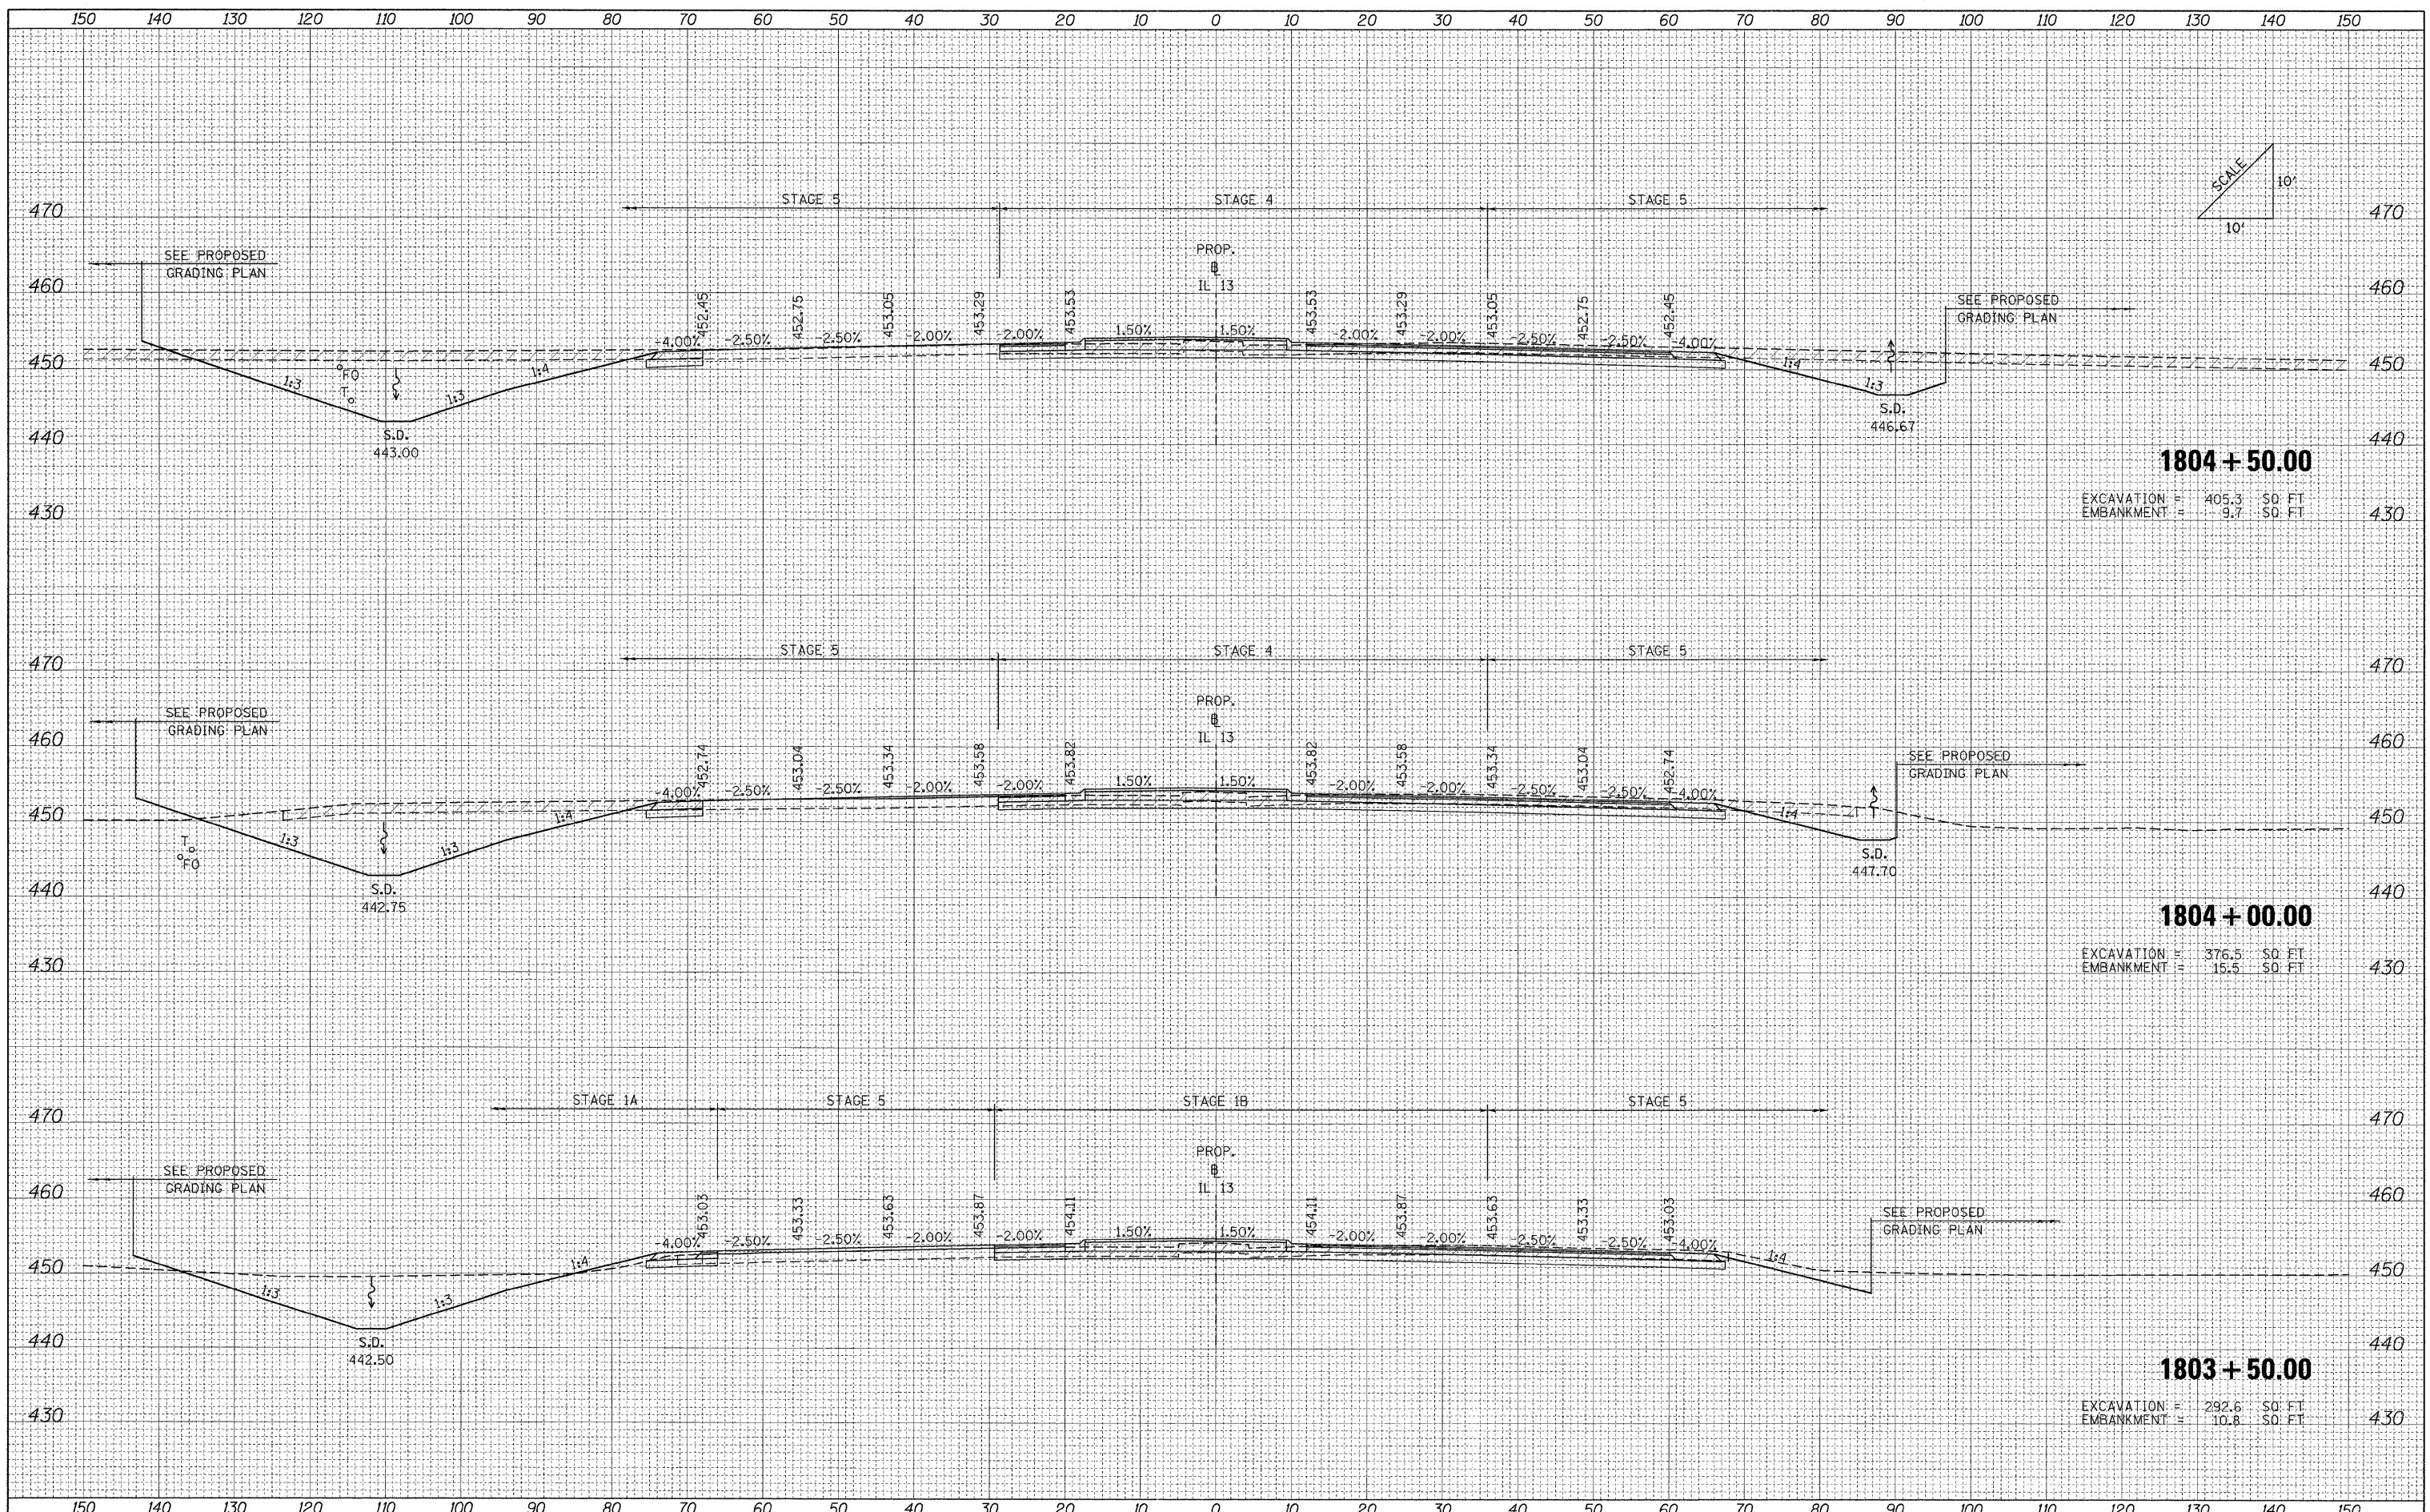

FILE NAME =	USER NAME = Rob Heady	DESIGNED - MJO	REVISED -	STATE OF ILLINOIS DEPARTMENT OF TRANSPORTATION	CROSS SECTIONS: F.A.P 331 (IL 13)	F.A. RTE.	SECTION	COUNTY	TOTAL SHEETS	SHEET NO.
...N0970102-sht-XCS_IL13.dgn	PLOT SCALE = 10.0000 / IN.	DRAWN - MJO	REVISED -			• (X1-6-2)HBK-2, HB-1,2; (1X-1R-1)	WILLIAMSON	968	848	
	PLOT DATE = 10/11/2011	CHECKED - BJD	REVISED -			• F.A.I. 57 AND F.A.P. 331	CONTRACT NO. 78182			
		DATE - 10/07/11	REVISED -			FED. ROAD DIST. NO.	ILLINOIS FED. AID PROJECT			