


DATE	
BY	
ORIGINAL SURVEY	
SURVEY PLOTTED	
NOTE BOOK	
AREAS CHECKED	
NO.	

DATE	
BY	
ORIGINAL SURVEY	
SURVEY PLOTTED	
NOTE BOOK	
AREAS CHECKED	
NO.	

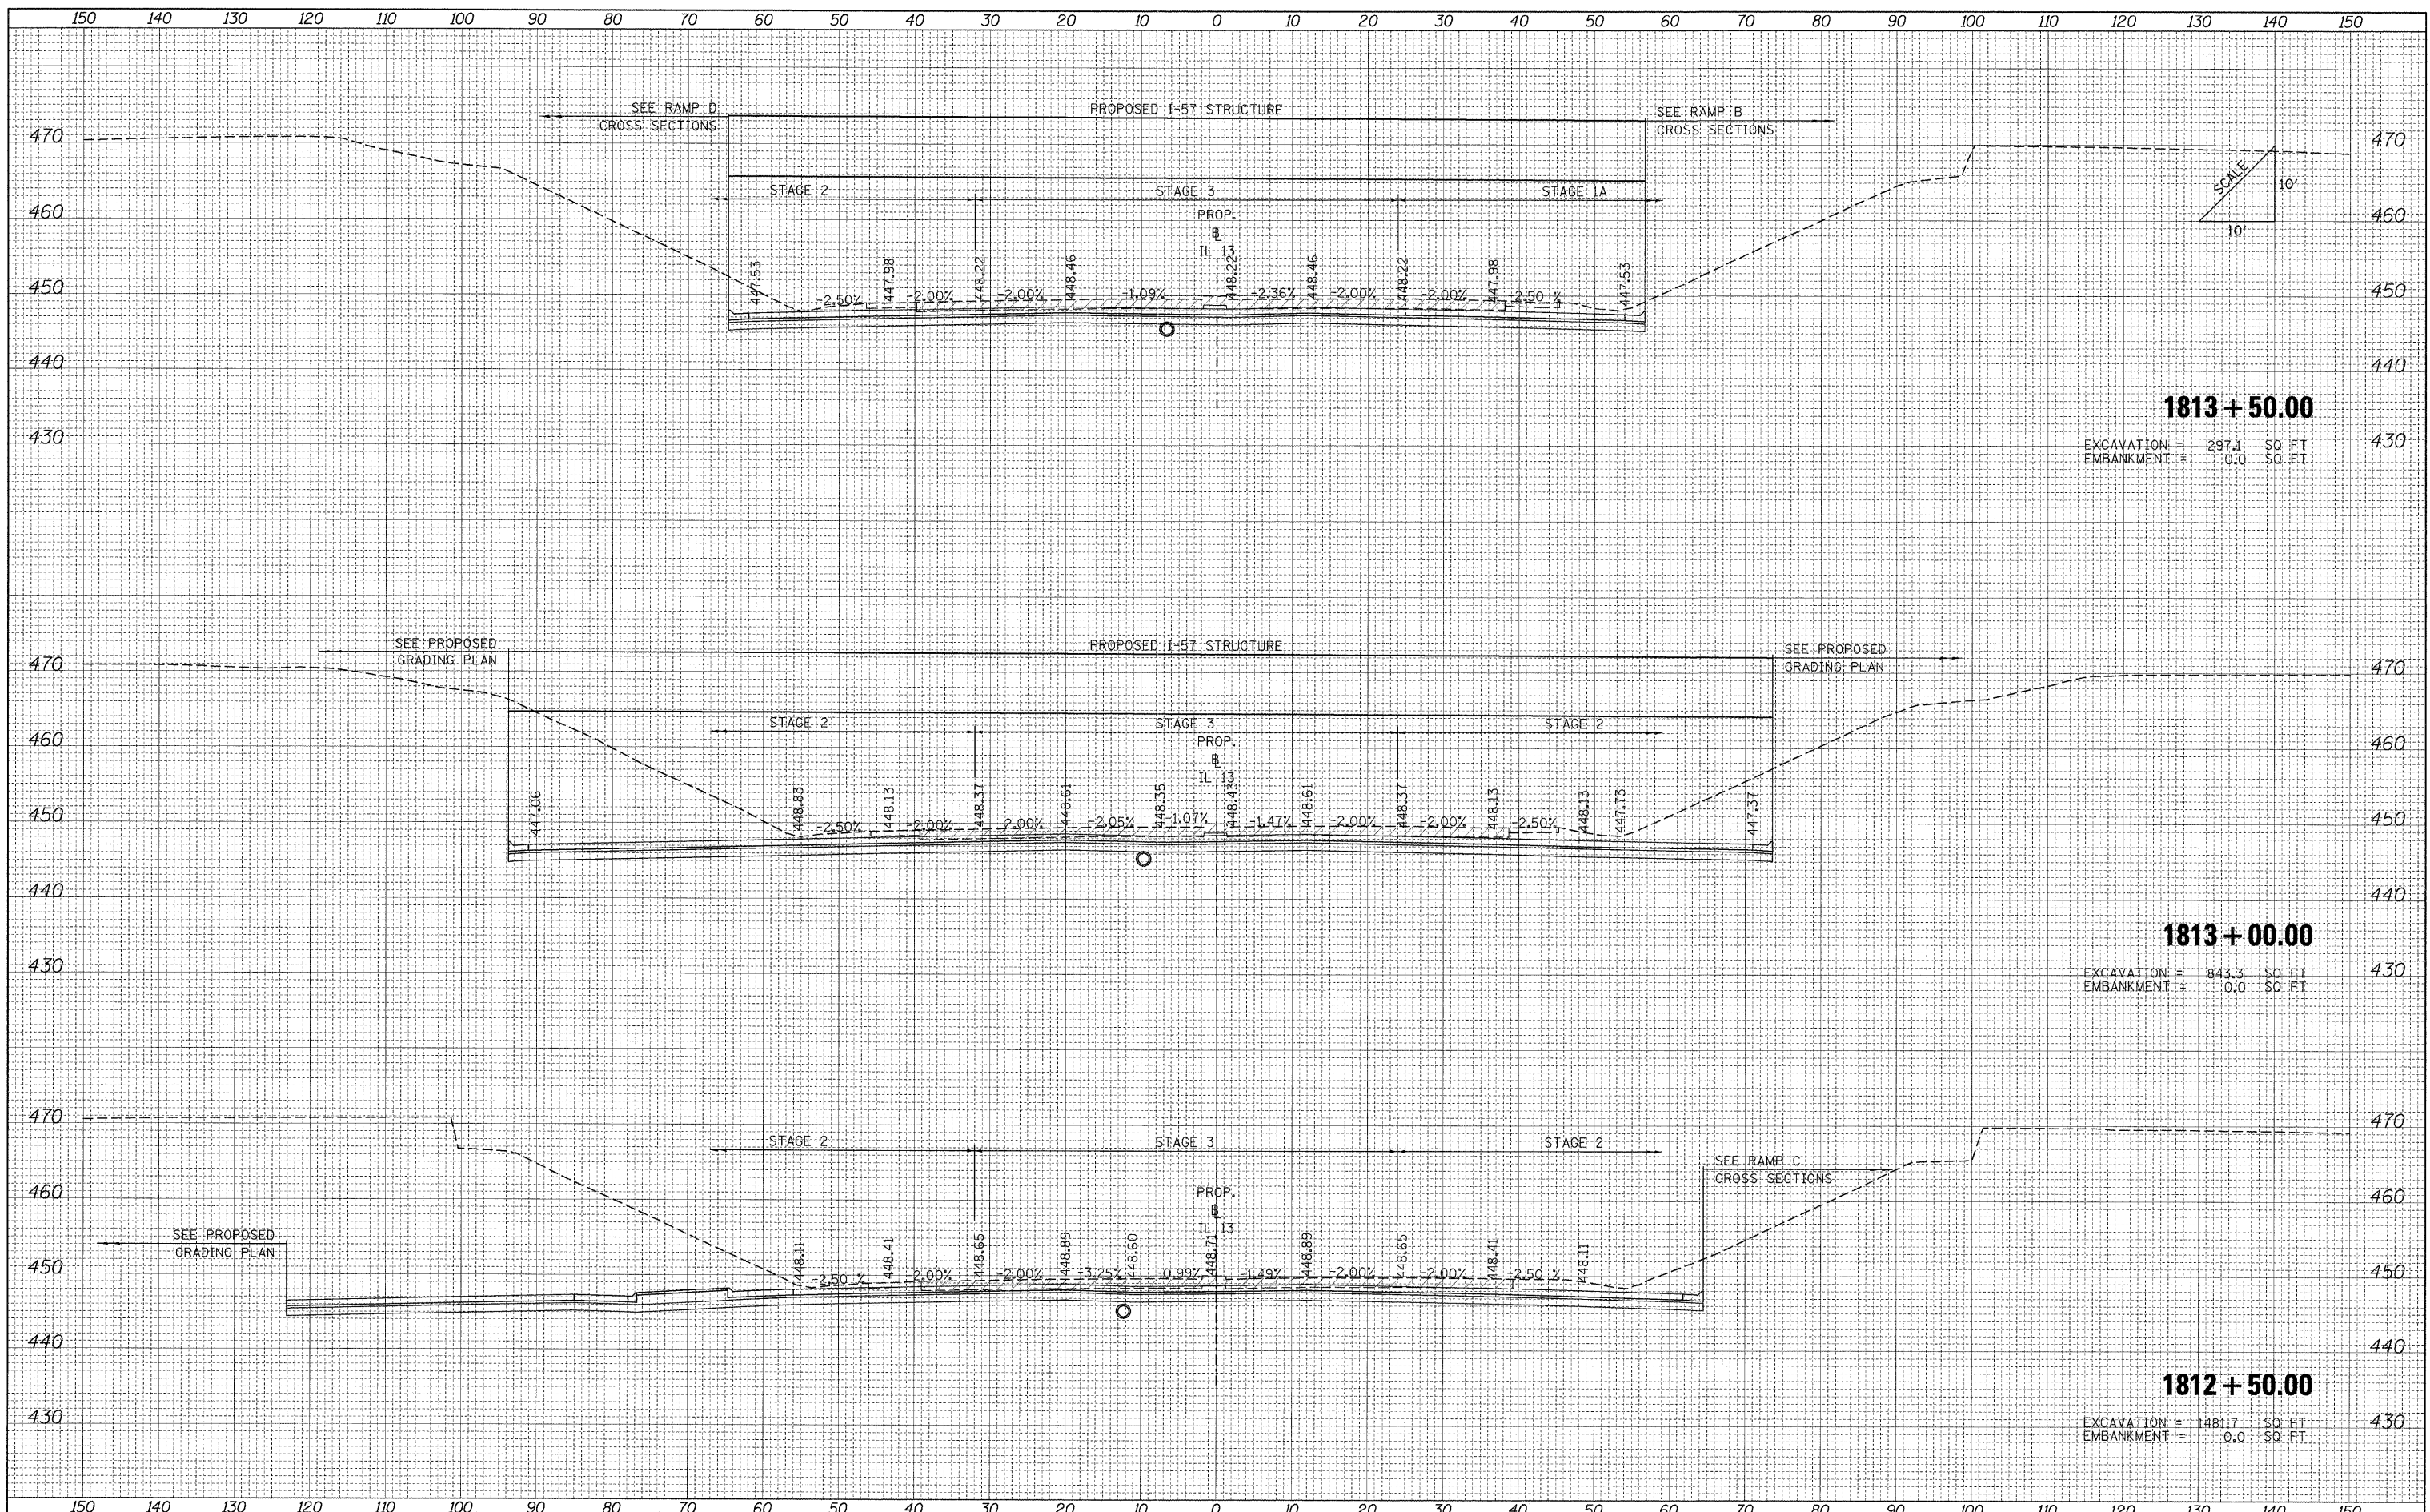

**1813+50.00**  
 EXCAVATION = 297.1 SQ. FT.  
 EMBANKMENT = 0.0 SQ. FT.

**1813+00.00**  
 EXCAVATION = 843.3 SQ. FT.  
 EMBANKMENT = 0.0 SQ. FT.

**1812+50.00**  
 EXCAVATION = 1481.7 SQ. FT.  
 EMBANKMENT = 0.0 SQ. FT.

FILE NAME =	USER NAME = Rob Heady	DESIGNED - MJO	REVISED -	<b>STATE OF ILLINOIS DEPARTMENT OF TRANSPORTATION</b>	<b>CROSS SECTIONS: F.A.P 331 (IL 13)</b>	F.A. RTE.	SECTION	COUNTY	TOTAL SHEETS	SHEET NO.
...D978182-eh4-XCS_IL13.dgn	PLOT SCALE = 10.0000' / IN.	DRAWN - MJO	REVISED -			• (X1-6-2)HBK-2, HB-1,2; (1X-1R-1	WILLIAMSON	968	854	
	PLOT DATE = 10/07/2011	CHECKED - BJD	REVISED -			• F.A.I. 57 AND F.A.P. 331			CONTRACT NO. 78182	
		DATE - 10/07/11	REVISED -			FED. ROAD DIST. NO.	ILLINOIS	FED. AID PROJECT		