


BY	DATE
SURVEYED	
PLOTTED	
EMPAVE	
NOTE BOOK	
AREAS CHECKED	
NO.	

BY	DATE
SURVEYED	
PLOTTED	
EMPAVE	
NOTE BOOK	
AREAS CHECKED	
NO.	

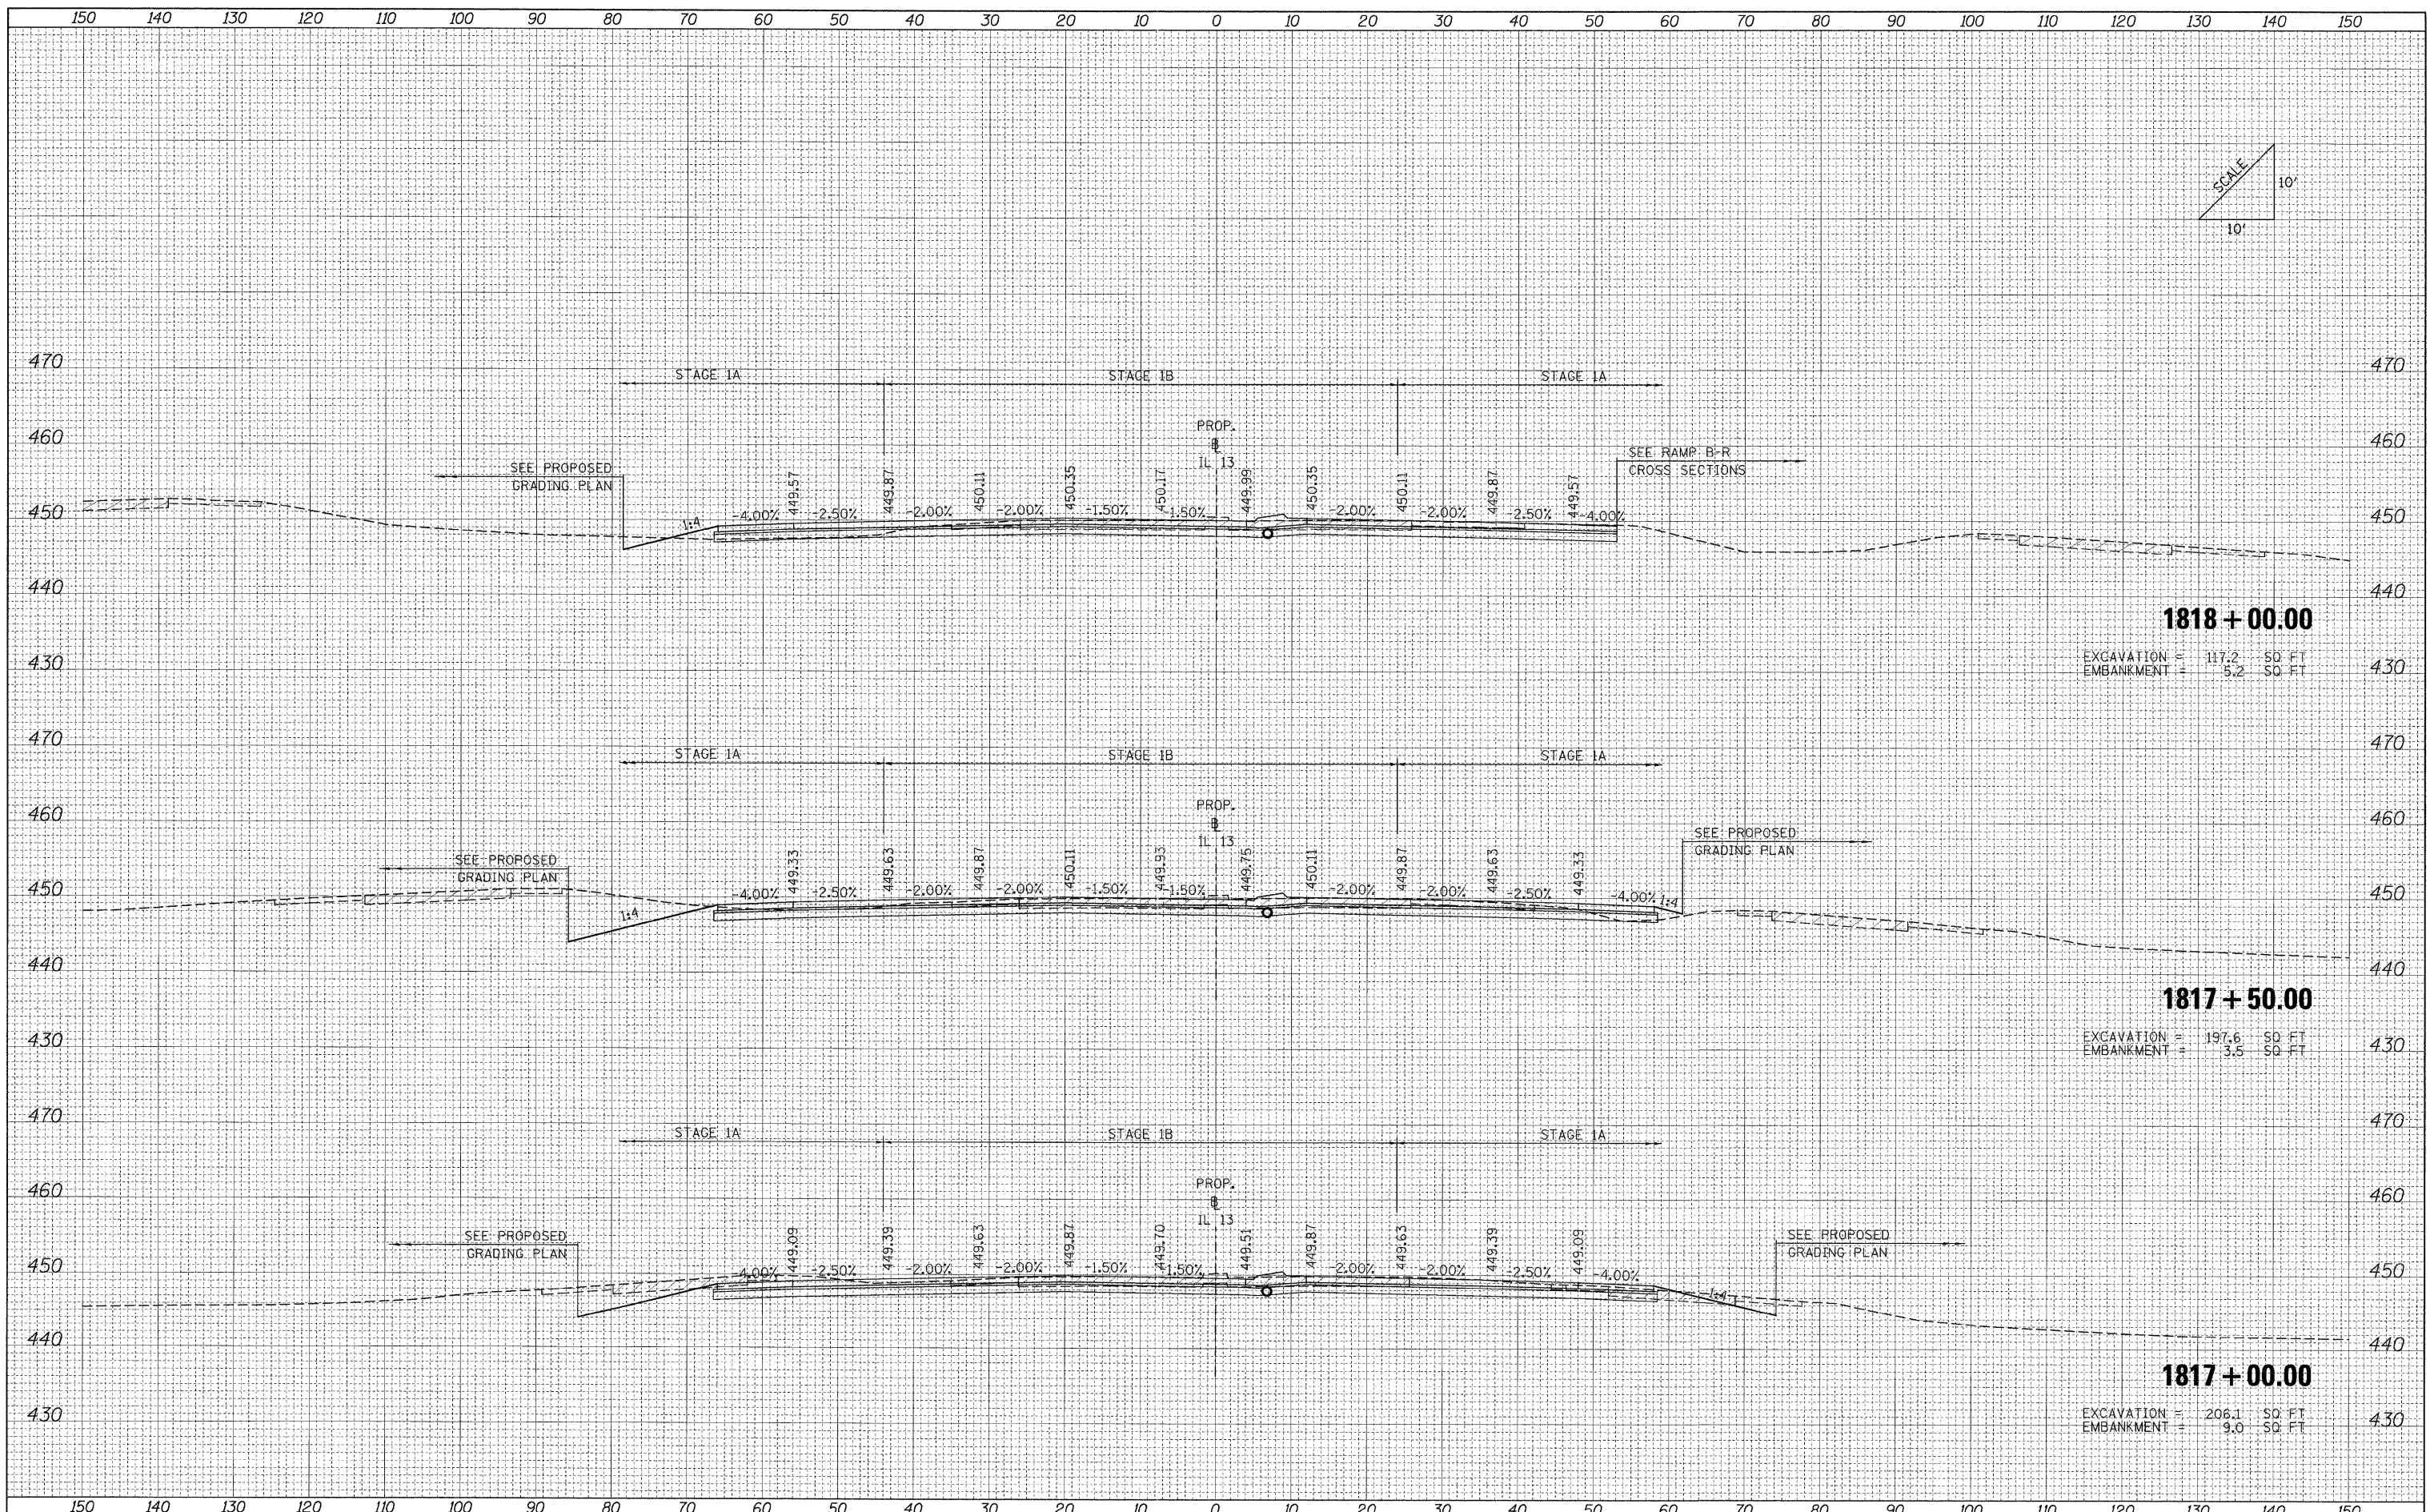

FILE NAME = ...D978182-ht-XCS_IL13.dgn

USER NAME = Rob Headly	DESIGNED - MJO	REVISED -
	DRAWN - MJO	REVISED -
	CHECKED - BJD	REVISED -
	DATE - 10/07/11	REVISED -

**STATE OF ILLINOIS
DEPARTMENT OF TRANSPORTATION**

CROSS SECTIONS: F.A.P 331 (IL 13)			
SCALE:	SHEET NO.	OF	SHEETS
			STA. 1817+00.00 TO STA. 1818+00.00

F.A. RTE.	SECTION	COUNTY	TOTAL SHEETS	SHEET NO.
• (X1-6-2)HBK-2, HB-1,2; (1X-1R-1	WILLIAMSON	968	857	
• F.A.I. 57 AND F.A.P. 331	CONTRACT NO. 78182			
FED. ROAD DIST. NO.	ILLINOIS FED. AID PROJECT			