


DATE	
BY	
FINAL SURVEY	
SURVEYED	
PLOTTED	
NOTE BOOK	
AREAS CHECKED	
NO.	

DATE	
BY	
ORIGINAL SURVEY	
SURVEYED	
PLOTTED	
NOTE BOOK	
AREAS CHECKED	
NO.	

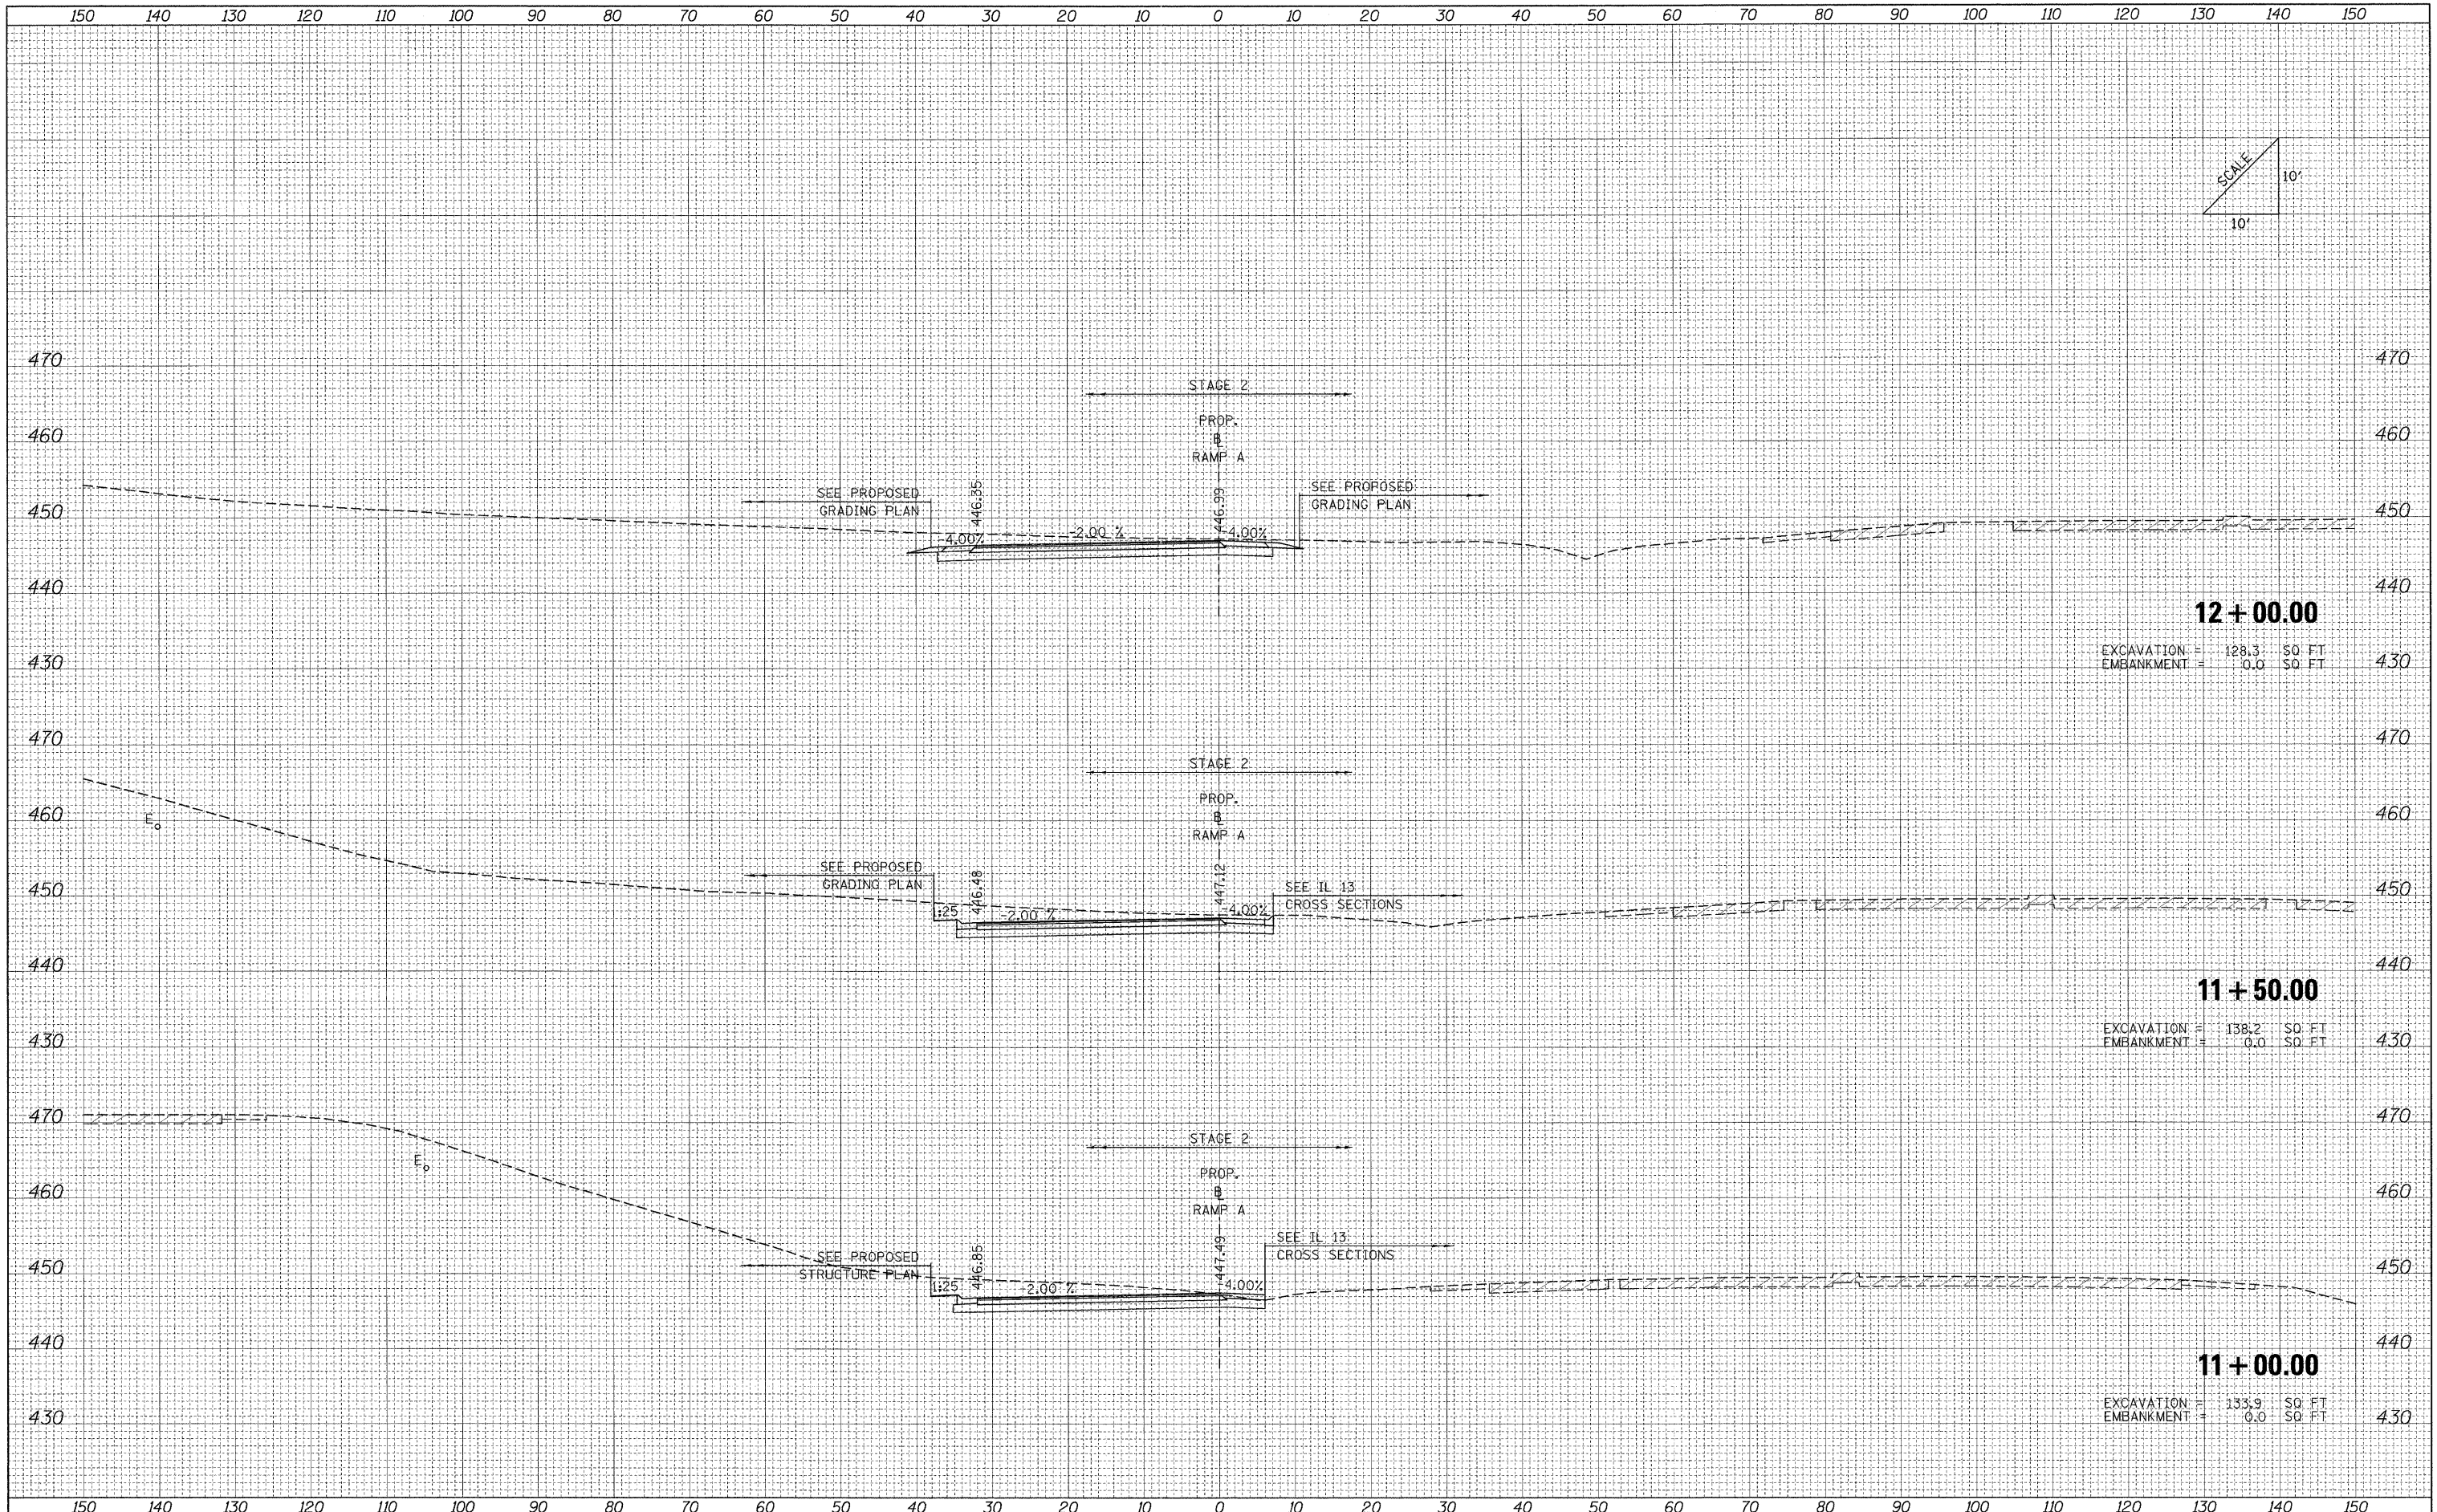

12 + 00.00
 EXCAVATION = 128.3 SQ. FT.
 EMBANKMENT = 0.0 SQ. FT.

11 + 50.00
 EXCAVATION = 138.2 SQ. FT.
 EMBANKMENT = 0.0 SQ. FT.

11 + 00.00
 EXCAVATION = 133.9 SQ. FT.
 EMBANKMENT = 0.0 SQ. FT.

FILE NAME =	USER NAME = Rob Heady	DESIGNED - MJO	REVISED -	STATE OF ILLINOIS DEPARTMENT OF TRANSPORTATION	CROSS SECTIONS: RAMP A			F.A. RTE.	SECTION	COUNTY	TOTAL SHEETS	SHEET NO.	
...D978182-sht-XCS_RAMP.dgn		DRAWN - MJO	REVISED -		SCALE:	SHEET NO.	OF	SHEETS	STA. 11+00.00 TO STA. 12+00.00	* XI-6-2HBK-2, HB-1,2; (IX-1R-1	WILLIAMSON	968	876
		CHECKED - BJD	REVISED -							* F.A.I. 57 AND F.A.P. 331	ILLINOIS		
		DATE - 10/07/11	REVISED -							FED. ROAD DIST. NO.	ILLINOIS FED. AID PROJECT		