


DATE	
BY	
FINAL SURVEY	
SURVEYED	
PLOTTED	
NOTE BOOK	
AREAS	
CHECKED	
NO.	

DATE	
BY	
ORIGINAL SURVEY	
SURVEYED	
PLOTTED	
NOTE BOOK	
AREAS	
CHECKED	
NO.	

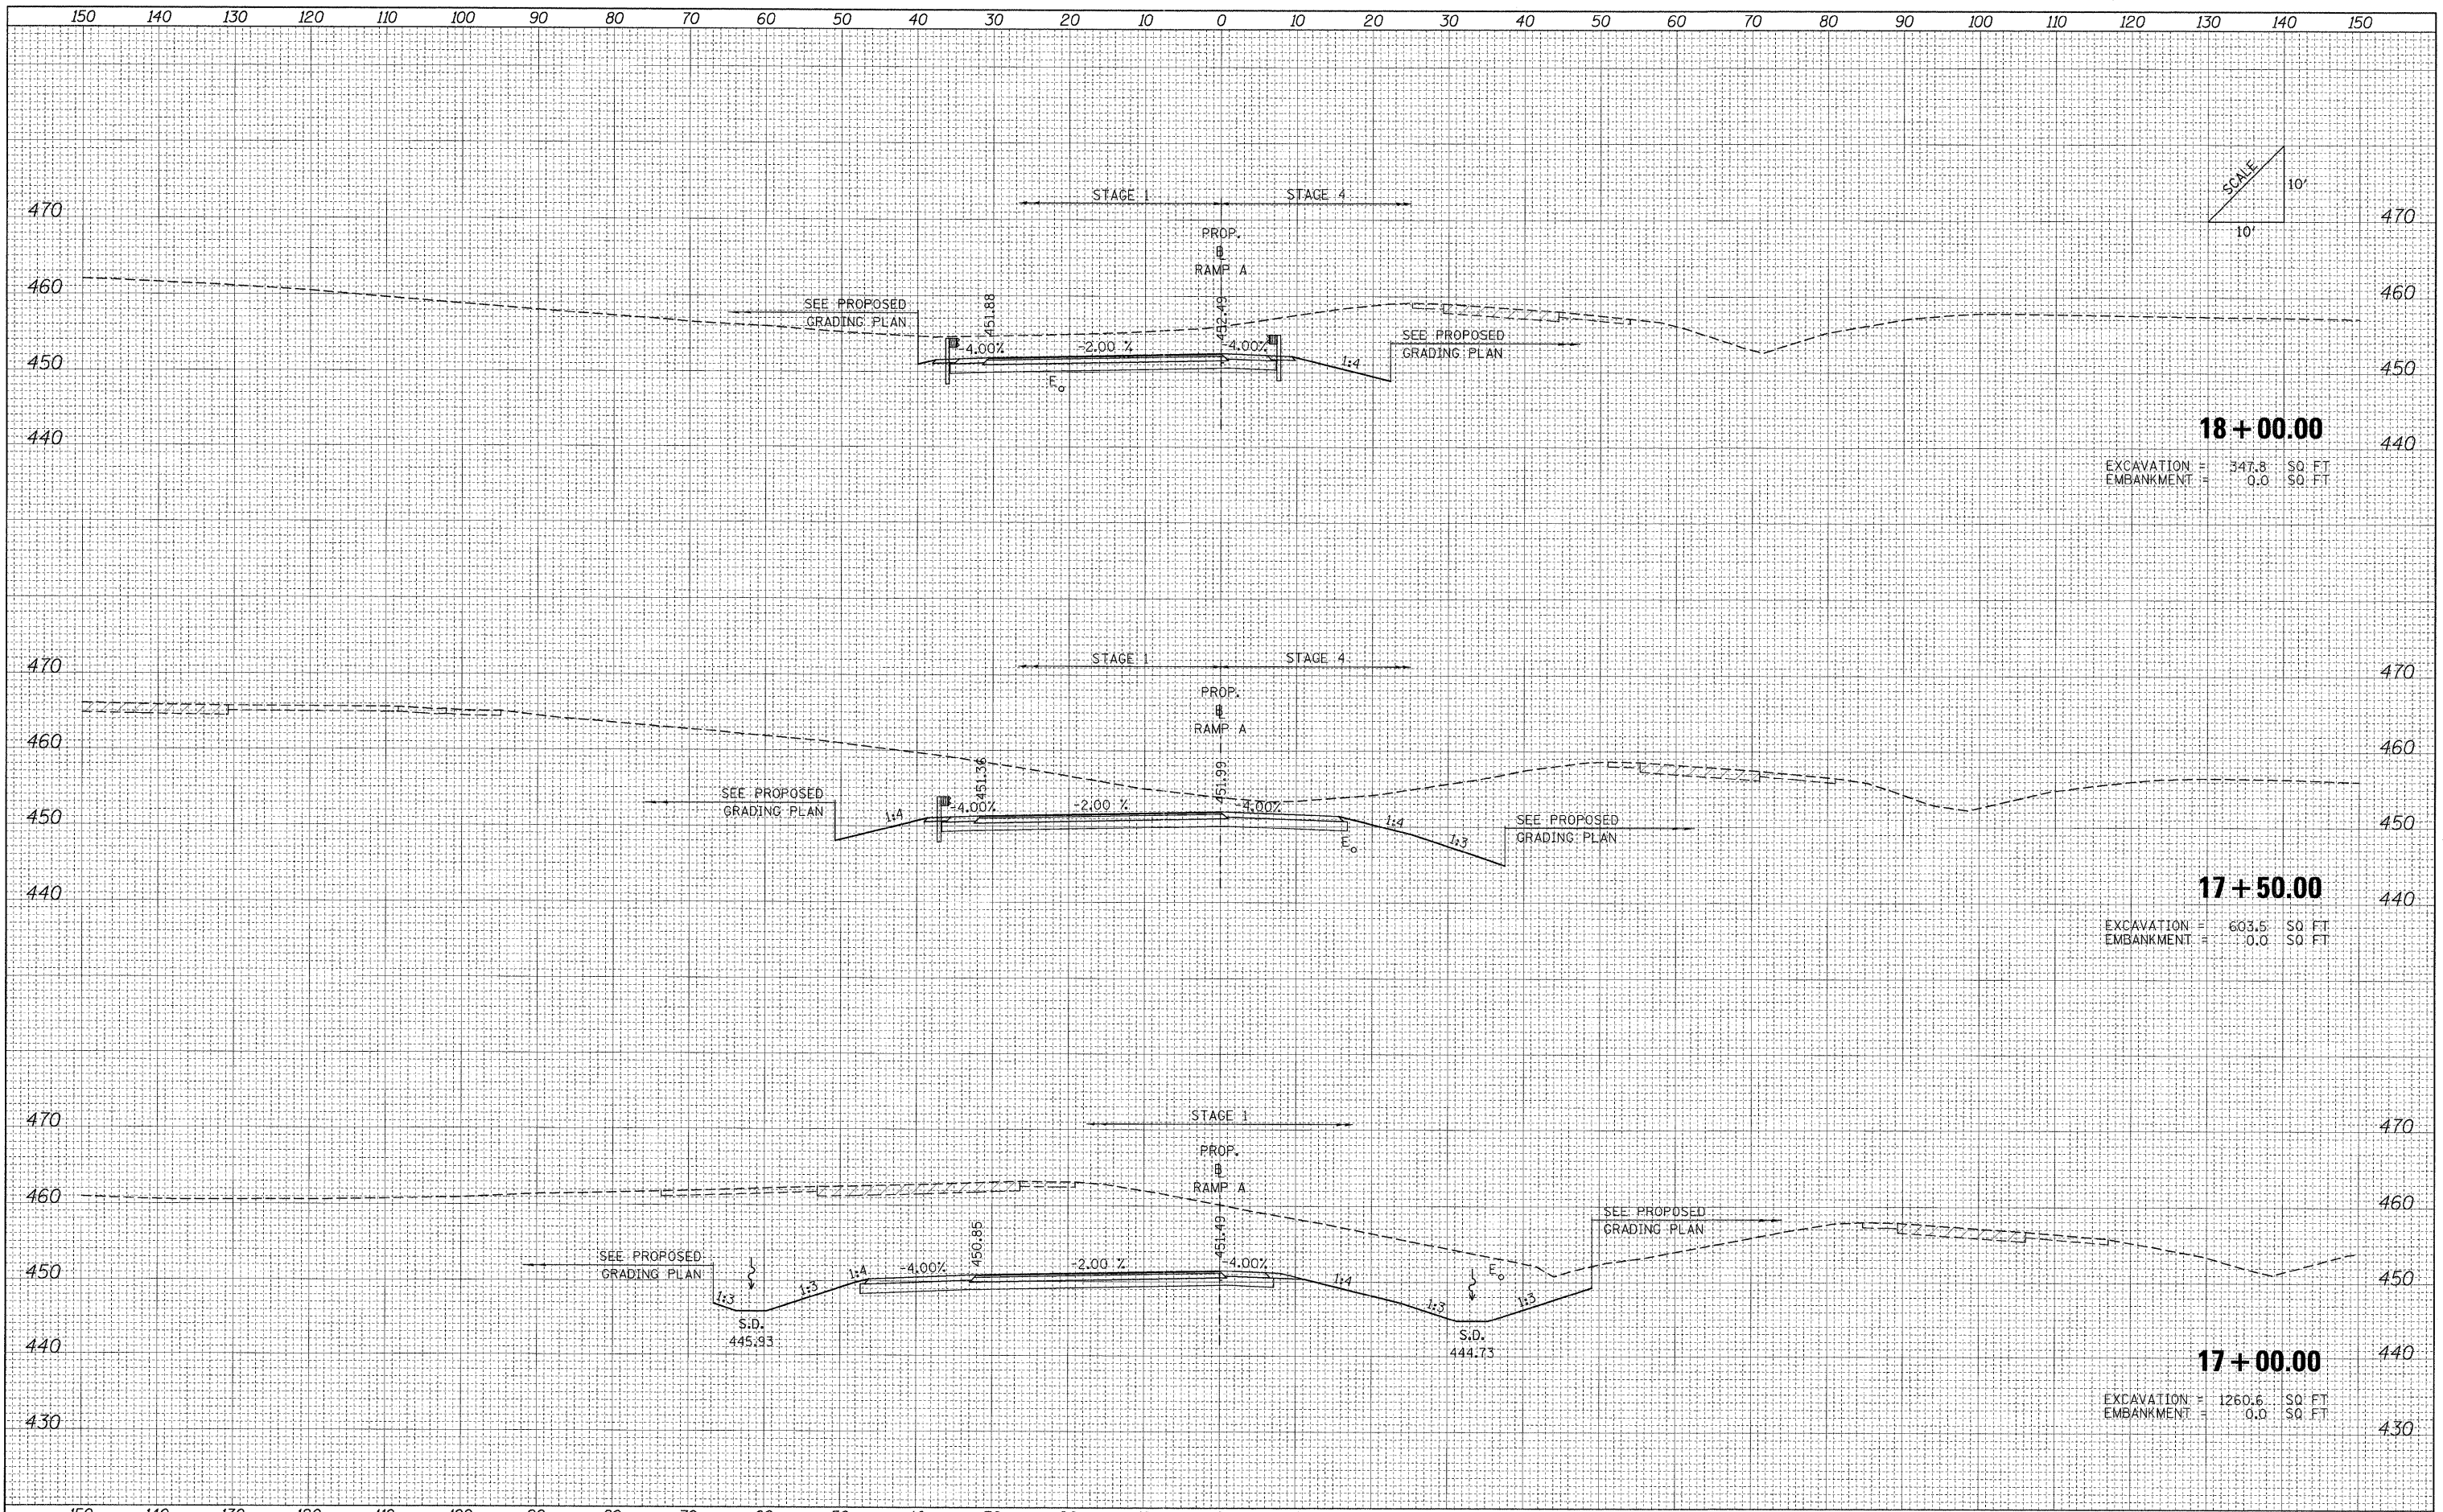

**18+00.00**  
 EXCAVATION = 347.8 SQ. FT.  
 EMBANKMENT = 0.0 SQ. FT.

**17+50.00**  
 EXCAVATION = 603.5 SQ. FT.  
 EMBANKMENT = 0.0 SQ. FT.

**17+00.00**  
 EXCAVATION = 1260.6 SQ. FT.  
 EMBANKMENT = 0.0 SQ. FT.

FILE NAME = ...ND978162-sh1-XCS\_RAMP.A.dgn

USER NAME = Rob Heady	DESIGNED - MJO	REVISED -
	DRAWN - MJO	REVISED -
	CHECKED - BJD	REVISED -
	DATE - 10/07/11	REVISED -

**STATE OF ILLINOIS  
 DEPARTMENT OF TRANSPORTATION**

**CROSS SECTIONS: RAMP A**

SCALE: SHEET NO. OF SHEETS STA. 17+00.00 TO STA. 18+00.00

F.A. RTE.	SECTION	COUNTY	TOTAL SHEETS	SHEET NO.
	(X1-6-2)HBK-2, HB-1,2; (IX-10R-1)	WILLIAMSON	968	880
	F.A.I. 57 AND F.A.P. 331			CONTRACT NO. 78182
FED. ROAD DIST. NO.	ILLINOIS FED. AID PROJECT			