
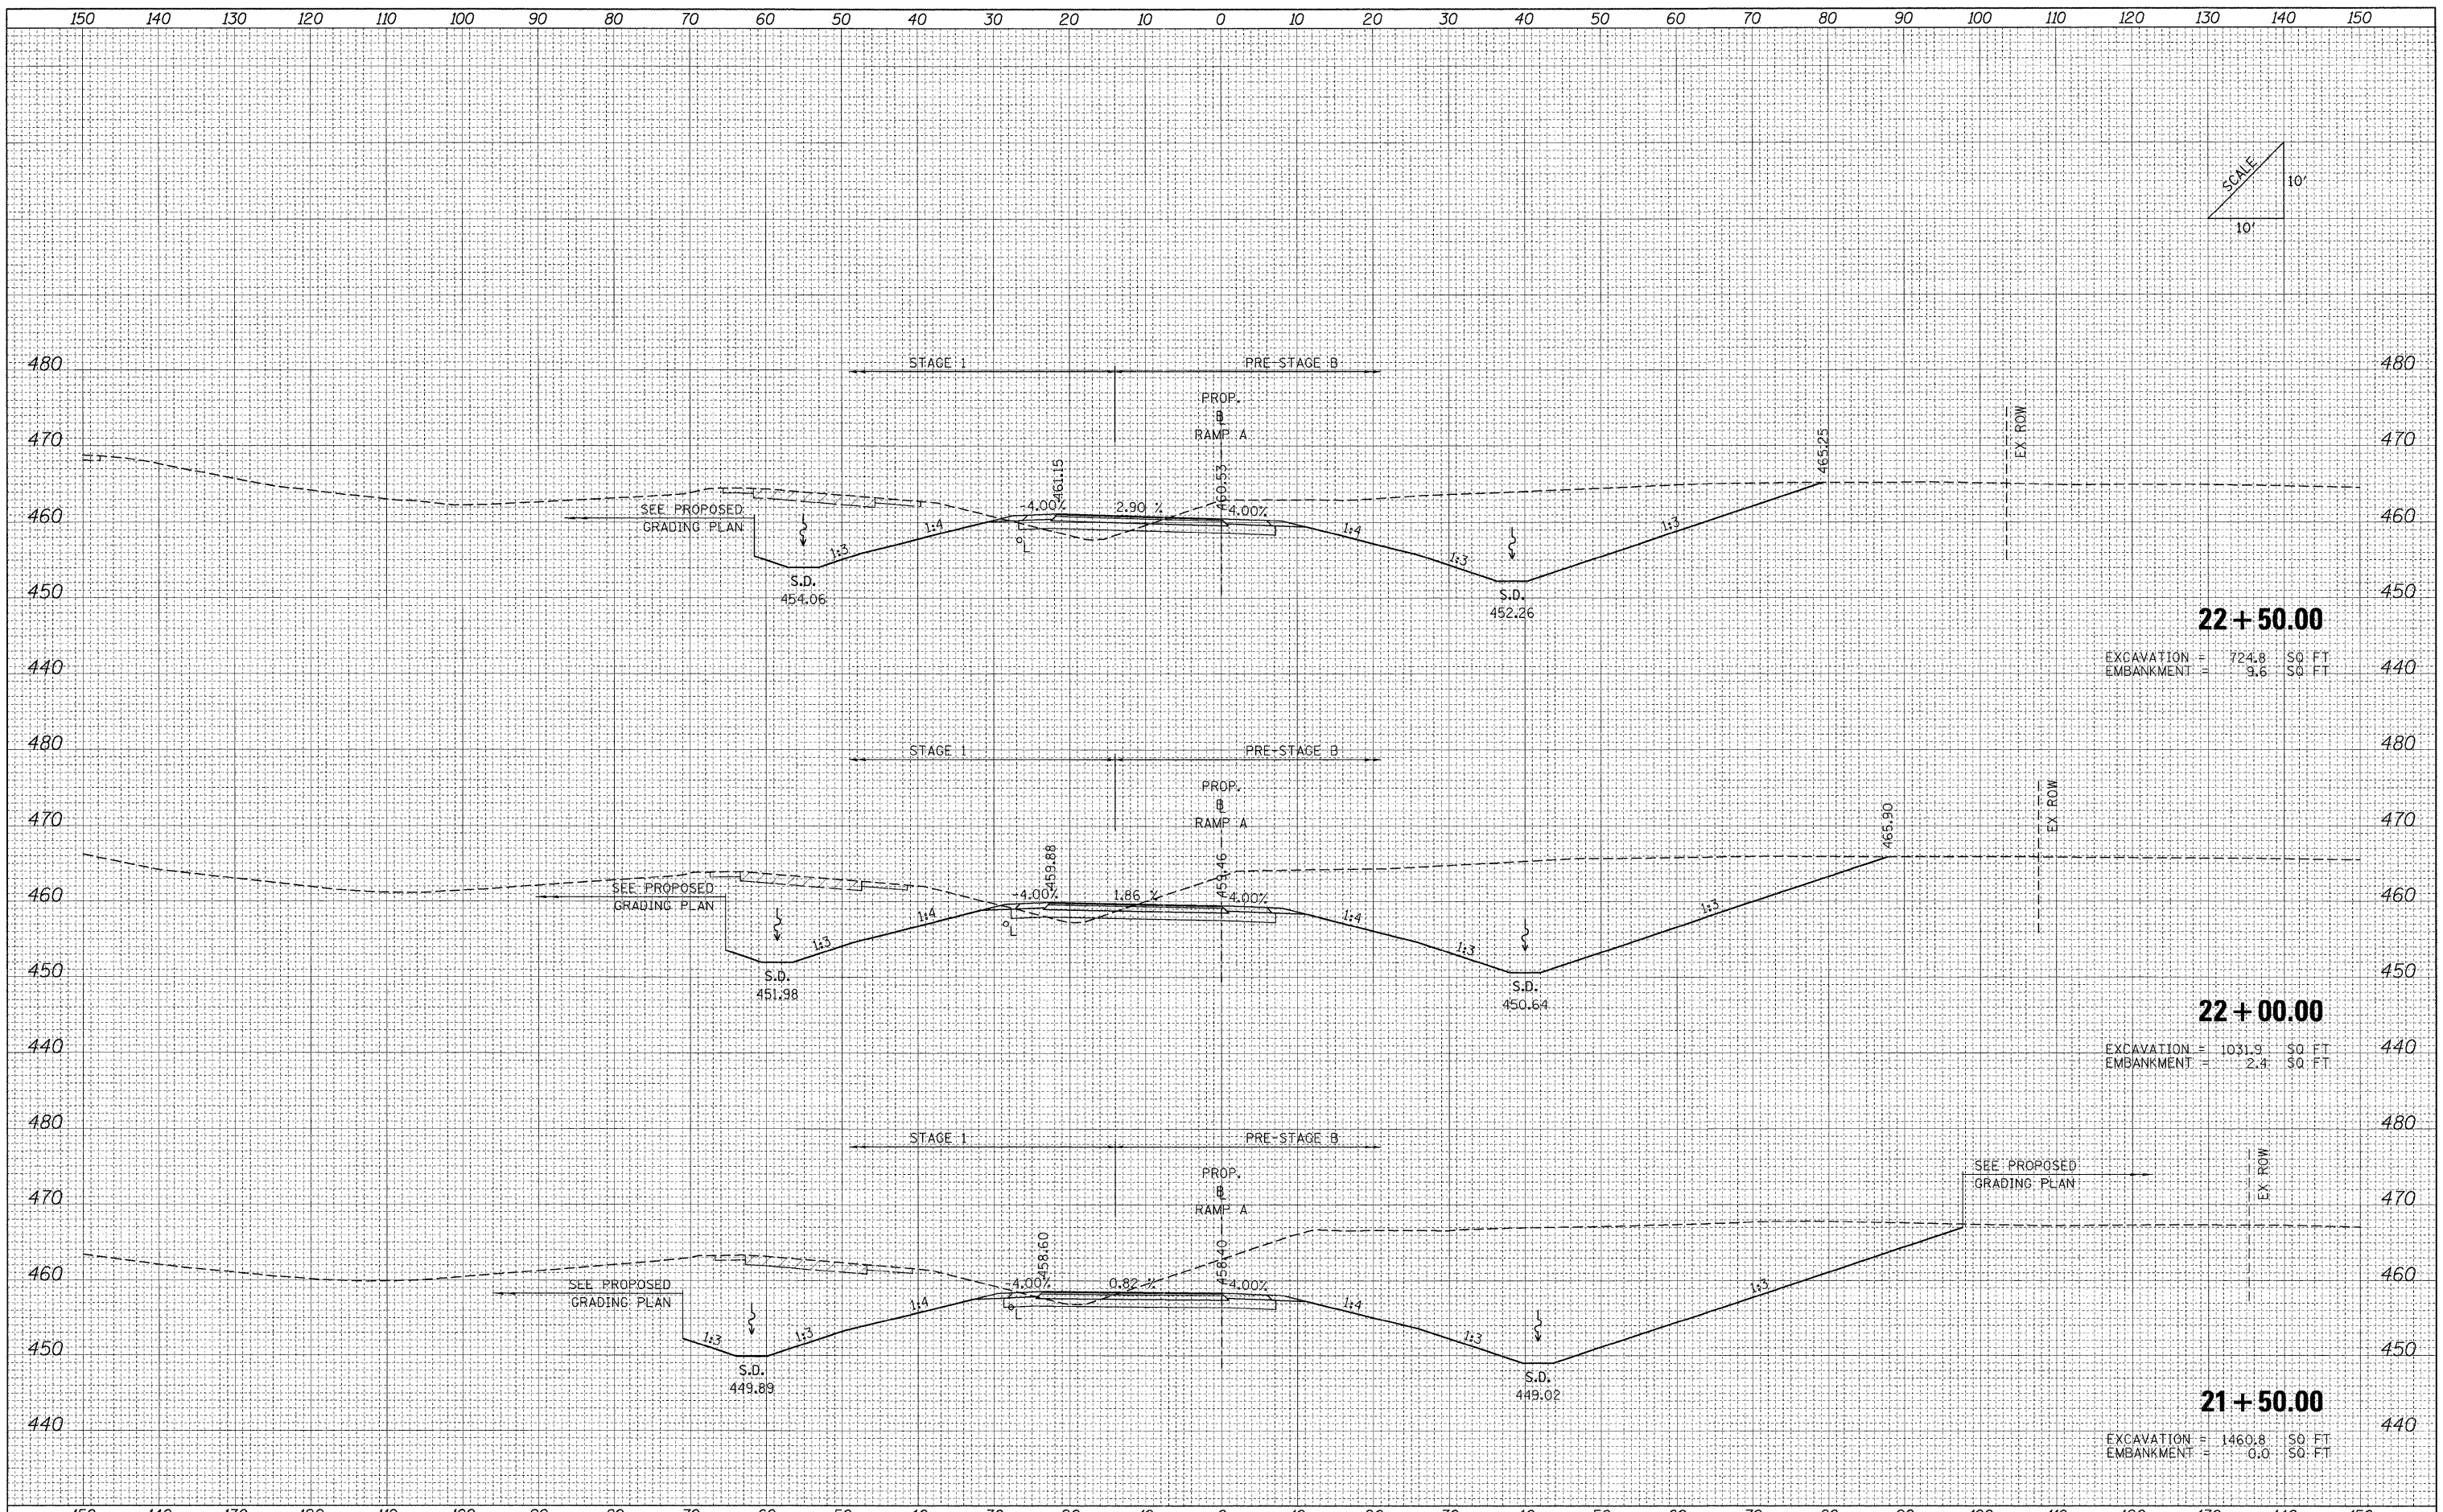


BY	DATE
FINAL SURVEY	
PLOTTED	
NOTE BOOK	
AREAS CHECKED	
NO.	

ORIGINAL SURVEY	DATE
PLOTTED	
NOTE BOOK	
AREAS CHECKED	
NO.	

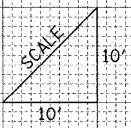

22+50.00
 EXCAVATION = 724.8 SQ. FT.
 EMBANKMENT = 9.6 SQ. FT.

22+00.00
 EXCAVATION = 1031.9 SQ. FT.
 EMBANKMENT = 2.4 SQ. FT.

21+50.00
 EXCAVATION = 1460.8 SQ. FT.
 EMBANKMENT = 0.0 SQ. FT.

FILE NAME = ...D978182-sht-XCS_RAMP.A.dgn

USER NAME = Rob Headly	DESIGNED - MJO	REVISED -
	DRAWN - MJO	REVISED -
PLOT SCALE = 10.0000" / IN.	CHECKED - BJD	REVISED -
PLOT DATE = 10/11/2011	DATE - 10/07/11	REVISED -

**STATE OF ILLINOIS
 DEPARTMENT OF TRANSPORTATION**

CROSS SECTIONS: RAMP A

SCALE: SHEET NO. OF SHEETS STA. 21+50.00 TO STA. 22+50.00

F.A. RTE.	SECTION	COUNTY	TOTAL SHEETS	SHEET NO.
* (X1-6-2)HBK-2, HB-1,2 (1X-1)R-1		WILLIAMSON	968	883
* F.A.I. 57 AND F.A.P. 331				CONTRACT NO. 78182
FED. ROAD DIST. NO.	ILLINOIS FED. AID PROJECT			