


DATE	
BY	
FINAL SURVEY	
PLOTTED	
NOTE BOOK	
AREAS CHECKED	
NO.	

DATE	
BY	
ORIGINAL SURVEY	
PLOTTED	
NOTE BOOK	
AREAS CHECKED	
NO.	

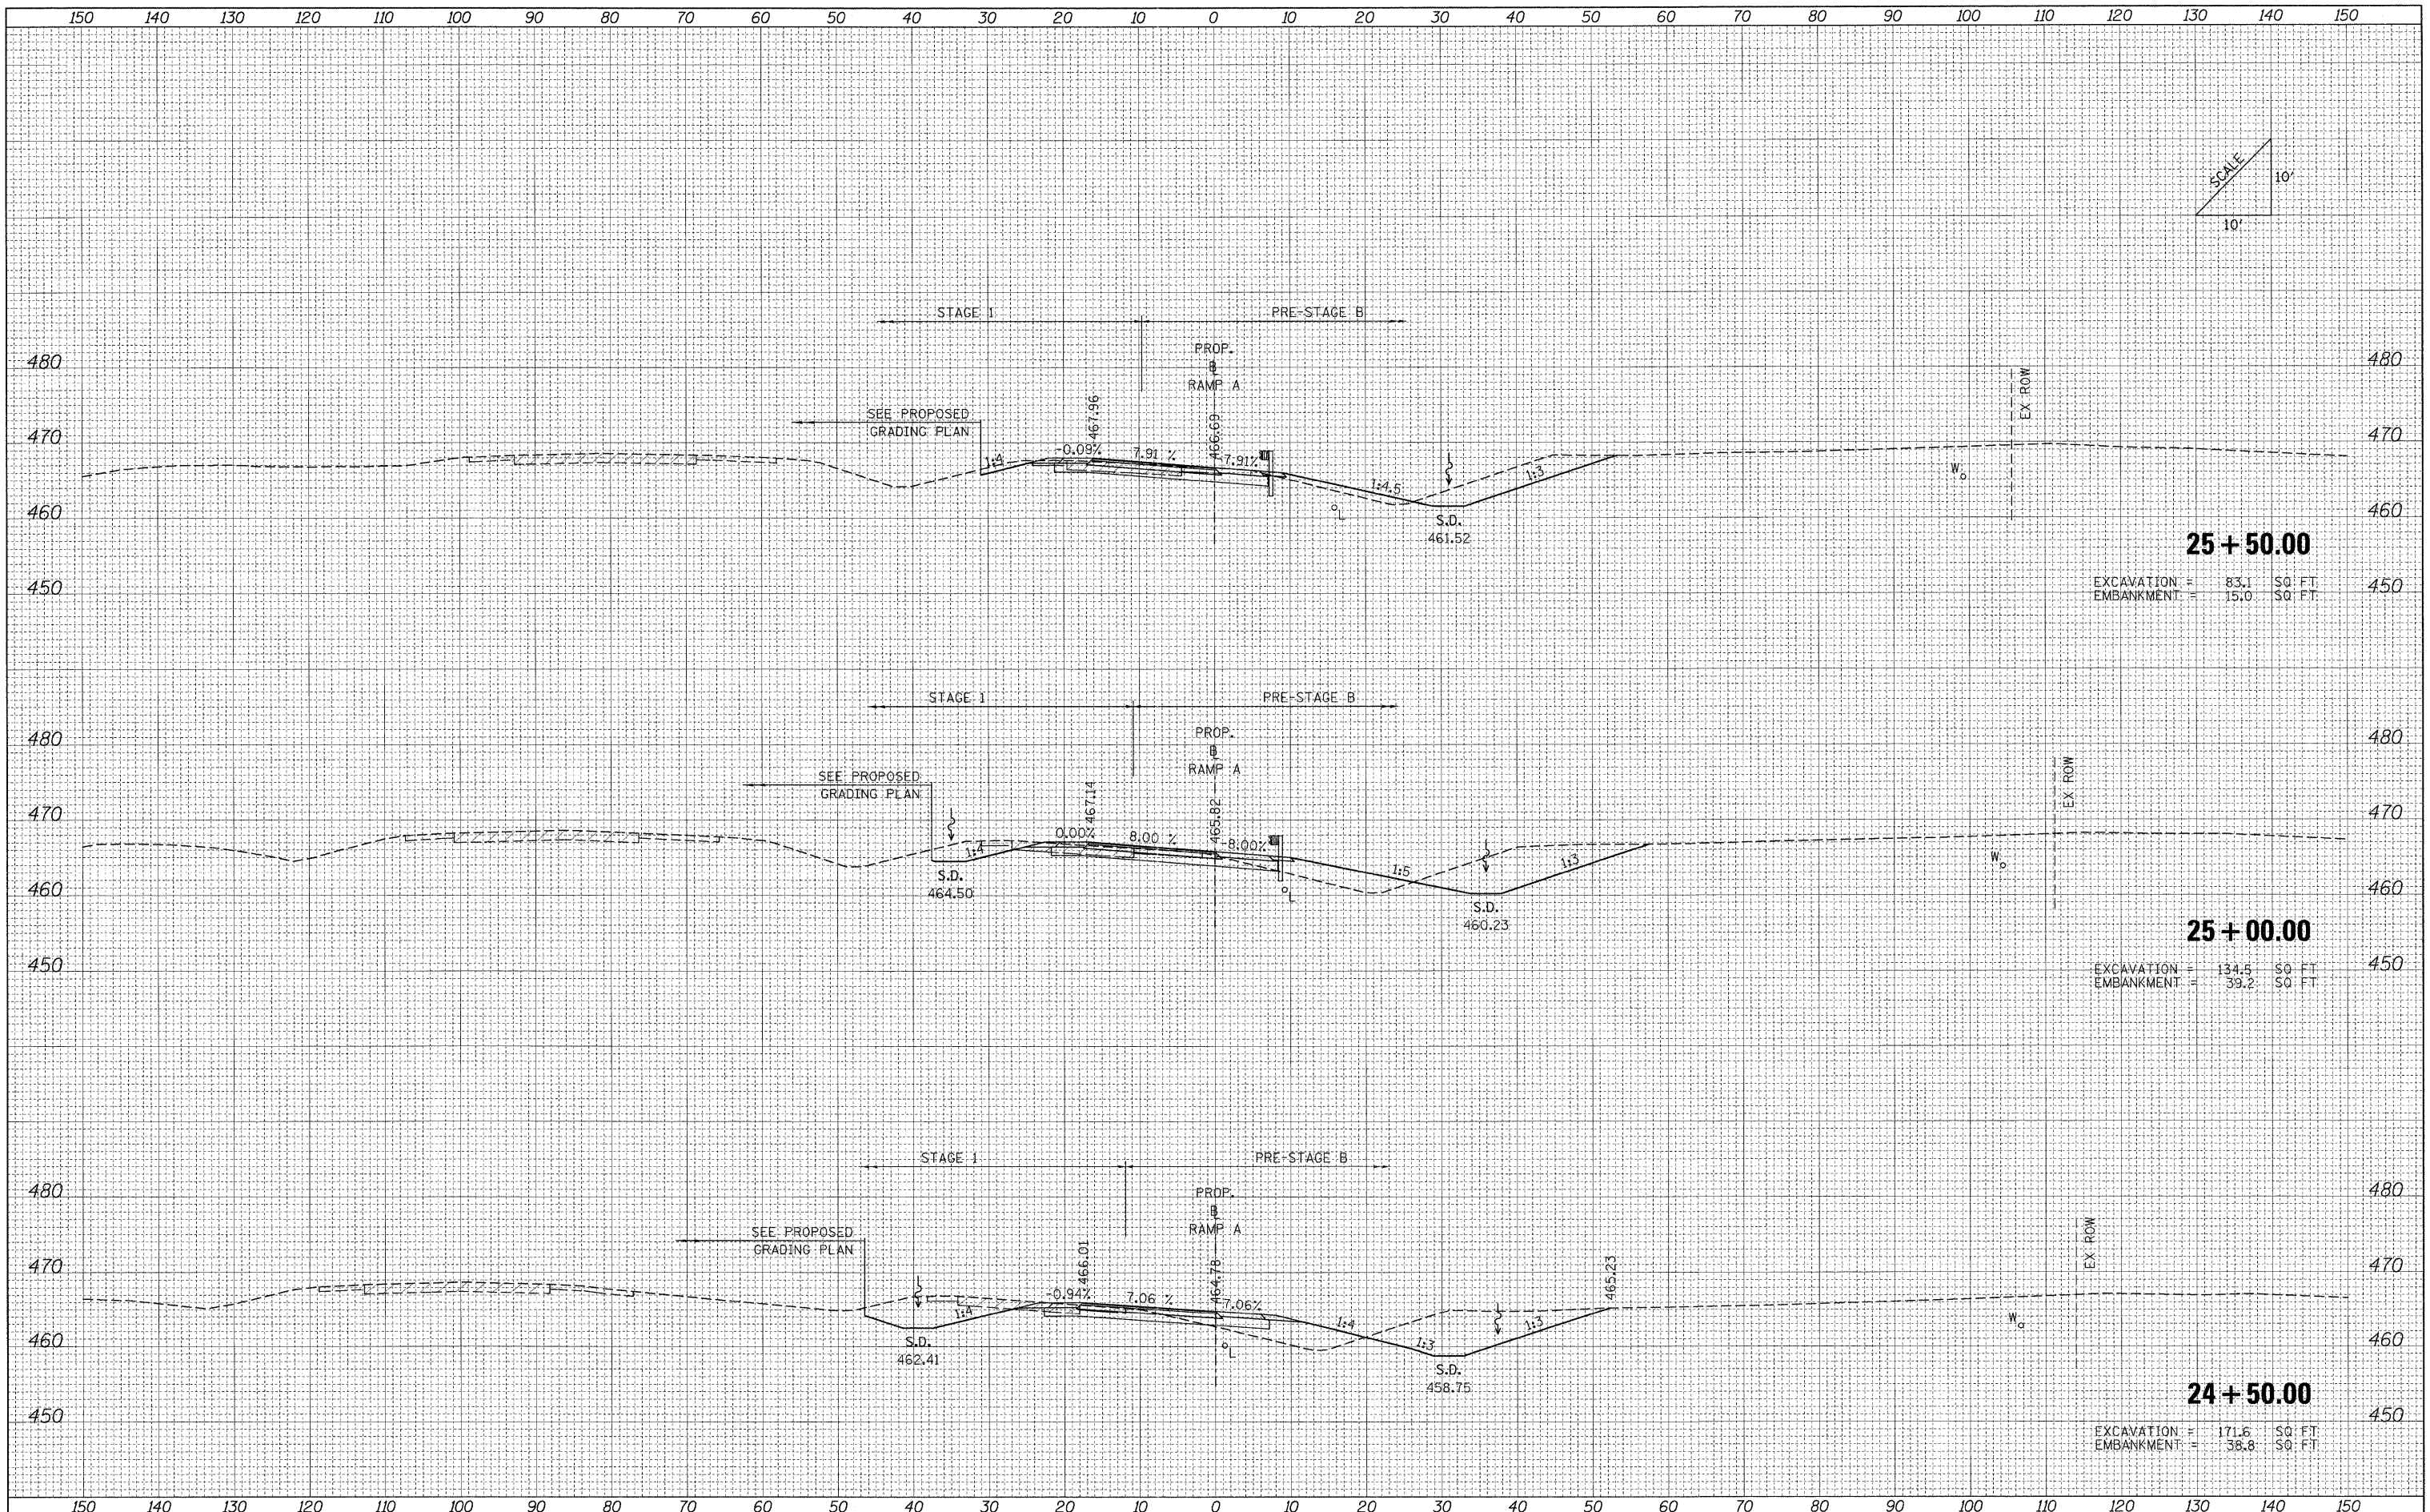

25 + 50.00
 EXCAVATION = 83.1 SQ. FT.
 EMBANKMENT = 15.0 SQ. FT.

25 + 00.00
 EXCAVATION = 134.5 SQ. FT.
 EMBANKMENT = 39.2 SQ. FT.

24 + 50.00
 EXCAVATION = 171.6 SQ. FT.
 EMBANKMENT = 38.8 SQ. FT.

FILE NAME = ...D978182-shr-XCS_RAMP.dgn

USER NAME = Rob Heady	DESIGNED - MJO	REVISED -
	DRAWN - MJO	REVISED -
PLOT SCALE = 1/8" = 1' / IN.	CHECKED - BJD	REVISED -
PLOT DATE = 10/11/2011	DATE - 10/07/11	REVISED -

**STATE OF ILLINOIS
 DEPARTMENT OF TRANSPORTATION**

CROSS SECTIONS: RAMP A

SCALE: SHEET NO. OF SHEETS STA. 24+50.00 TO STA. 25+50.00

F.A. RTE.	SECTION	COUNTY	TOTAL SHEETS	SHEET NO.
*	(X1-6-2)HBK-2, HB-1,2; (1X-1)R-1	WILLIAMSON	968	885
*	F.A.I. 57 AND F.A.P. 331	ILLINOIS	CONTRACT NO. 78182	
FED. ROAD DIST. NO. ILLINOIS FED. AID PROJECT				