
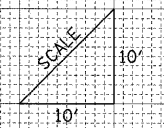


| | |
|---------------|------|
| BY | DATE |
| SURVEYED | |
| PLOTTED | |
| NOTE BOOK | |
| AREAS CHECKED | |
| NO. | |

| | |
|---------------|------|
| BY | DATE |
| SURVEYED | |
| PLOTTED | |
| NOTE BOOK | |
| AREAS CHECKED | |
| NO. | |

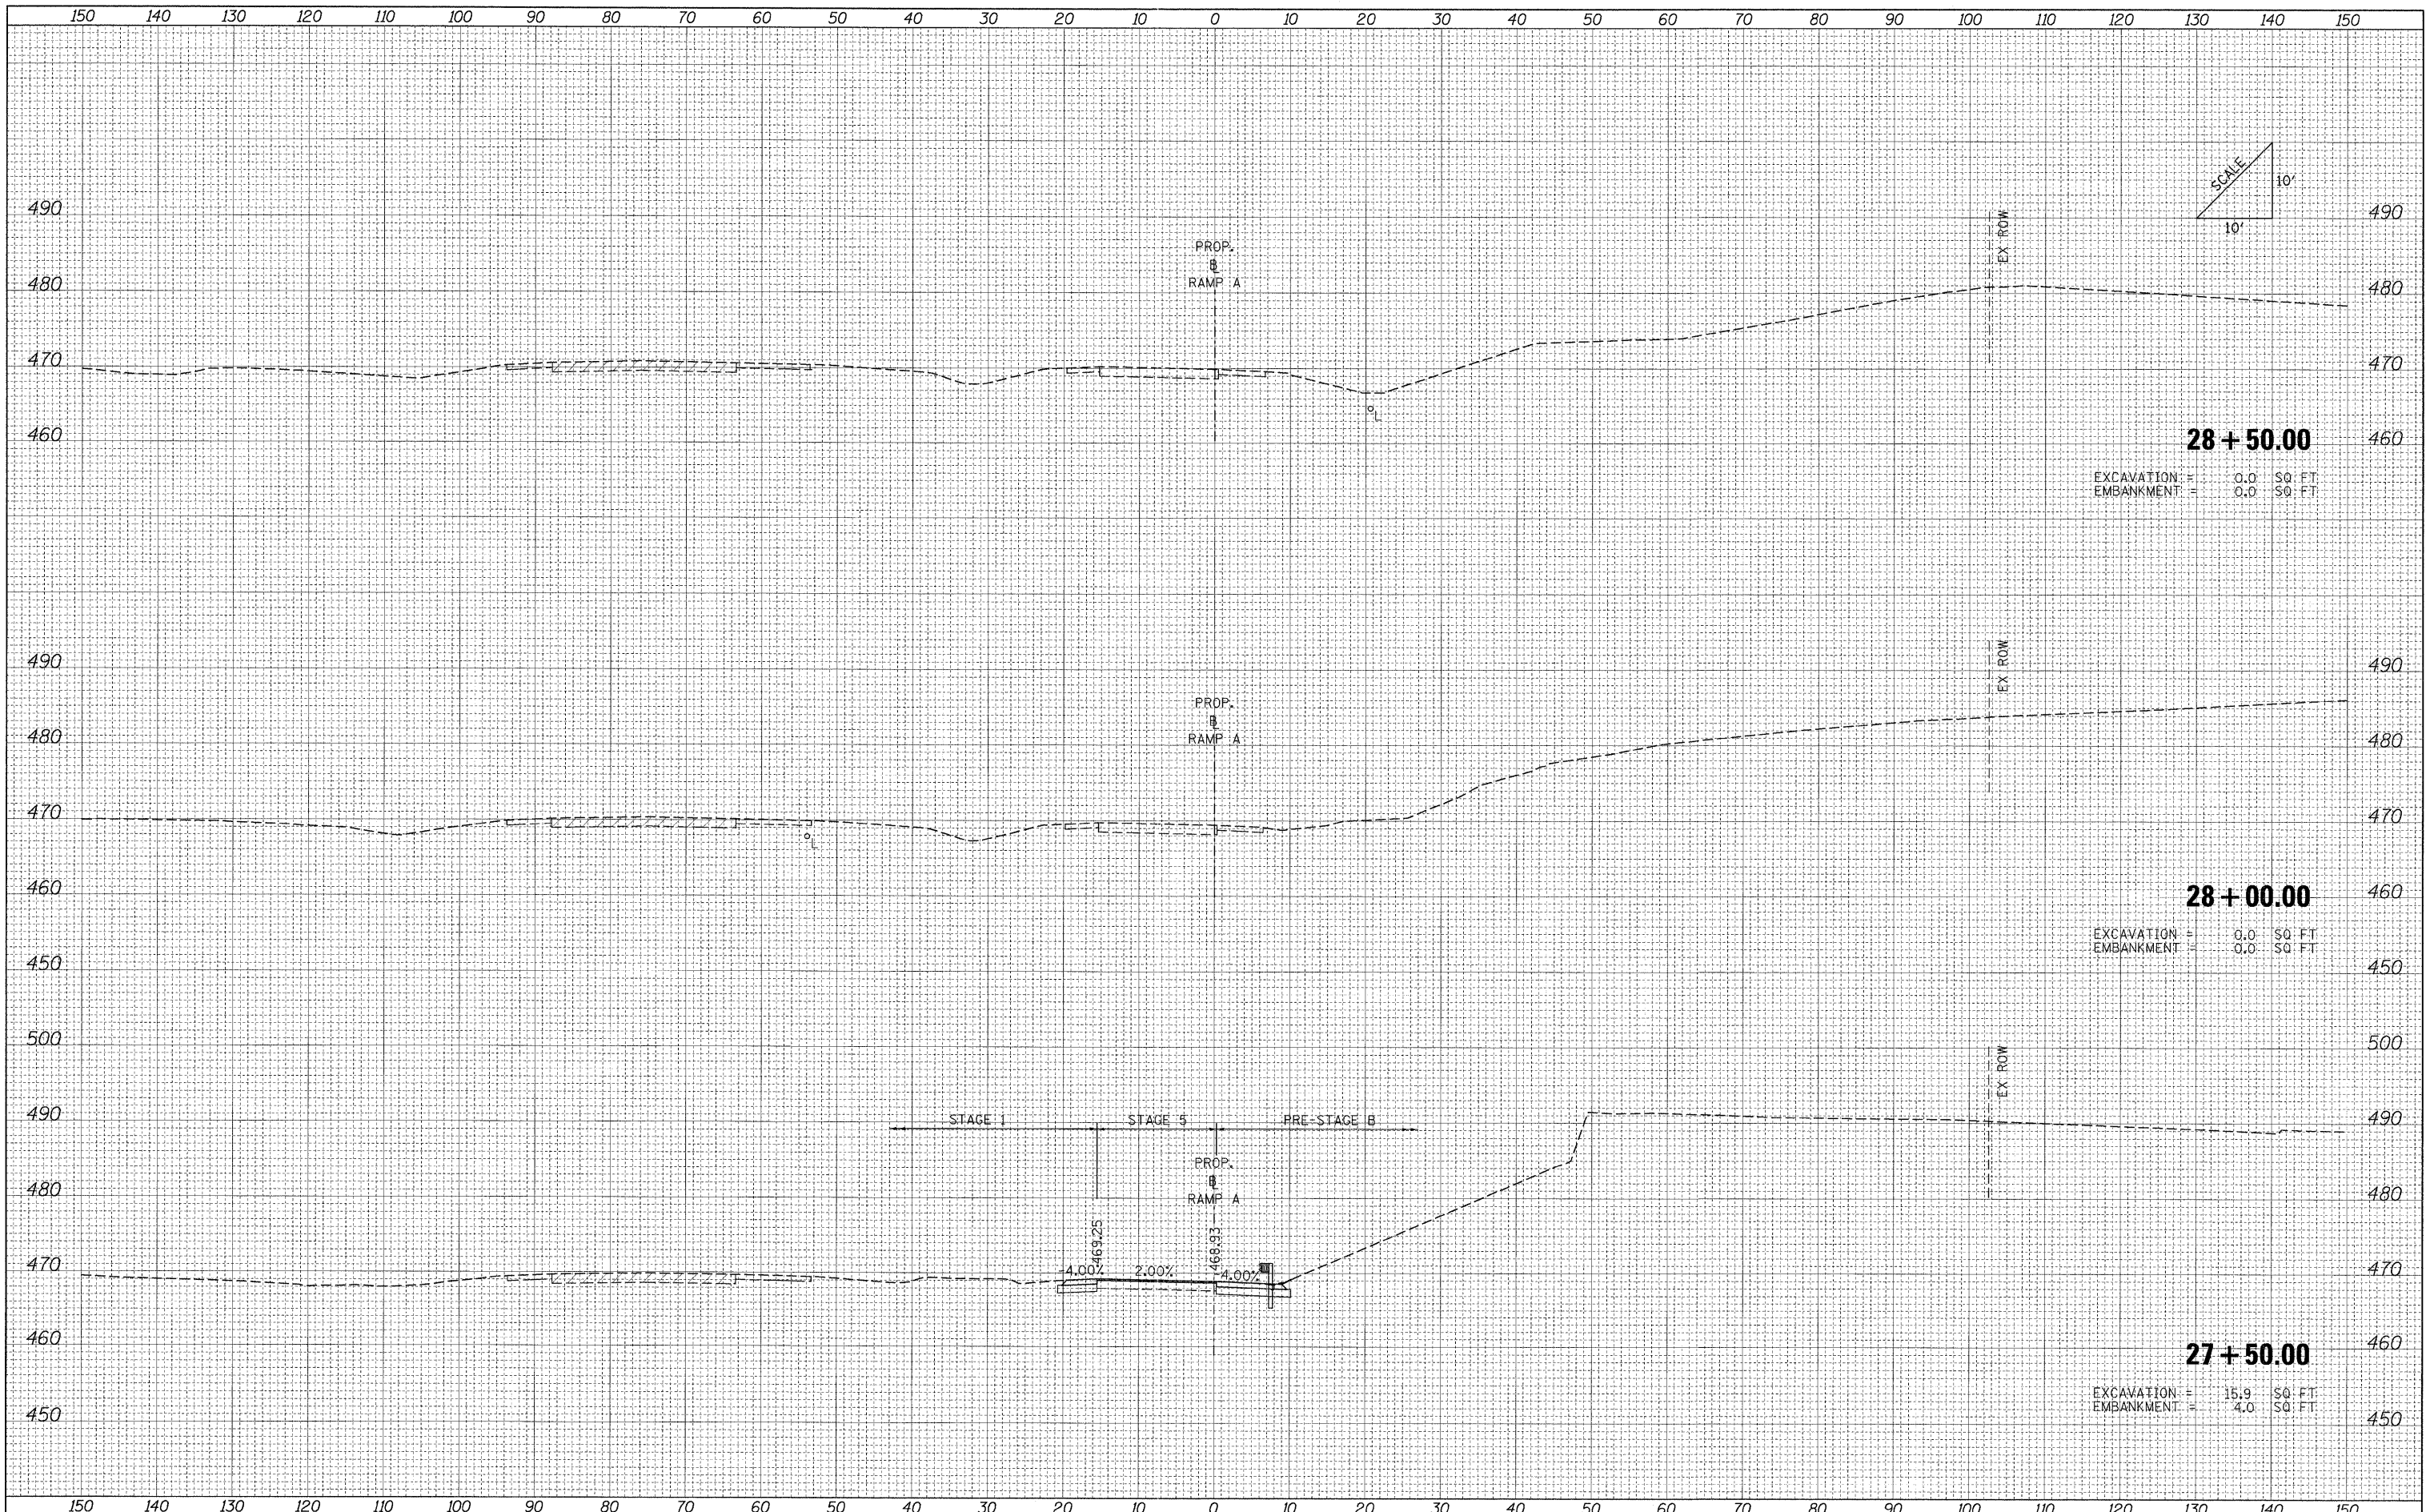

28 + 50.00
 EXCAVATION = 0.0 SQ. FT.
 EMBANKMENT = 0.0 SQ. FT.

28 + 00.00
 EXCAVATION = 0.0 SQ. FT.
 EMBANKMENT = 0.0 SQ. FT.

27 + 50.00
 EXCAVATION = 15.9 SQ. FT.
 EMBANKMENT = 4.0 SQ. FT.

FILE NAME = ...D978182-shr-XCS_RAMPA.dgn

| | | |
|-----------------------------|-----------------|-----------|
| USER NAME = Rob Heady | DESIGNED - MJO | REVISED - |
| | DRAWN - MJO | REVISED - |
| PLOT SCALE = 10.0000' / IN. | CHECKED - BJD | REVISED - |
| PLOT DATE = 10/11/2011 | DATE - 10/07/11 | REVISED - |

**STATE OF ILLINOIS
 DEPARTMENT OF TRANSPORTATION**

CROSS SECTIONS: RAMP A

SCALE: SHEET NO. OF SHEETS STA. 27+50.00 TO STA. 28+50.00

| F.A. RTE. | SECTION | COUNTY | TOTAL SHEETS | SHEET NO. |
|---------------------|--------------------------------|---------------------------|--------------|--------------------|
| * | IX1-6-2HKB-2, HB-1,2 (IX-1R-1) | WILLIAMSON | 968 | 887 |
| * | F.A.I. 57 AND F.A.P. 331 | | | CONTRACT NO. 78182 |
| FED. ROAD DIST. NO. | | ILLINOIS FED. AID PROJECT | | |