
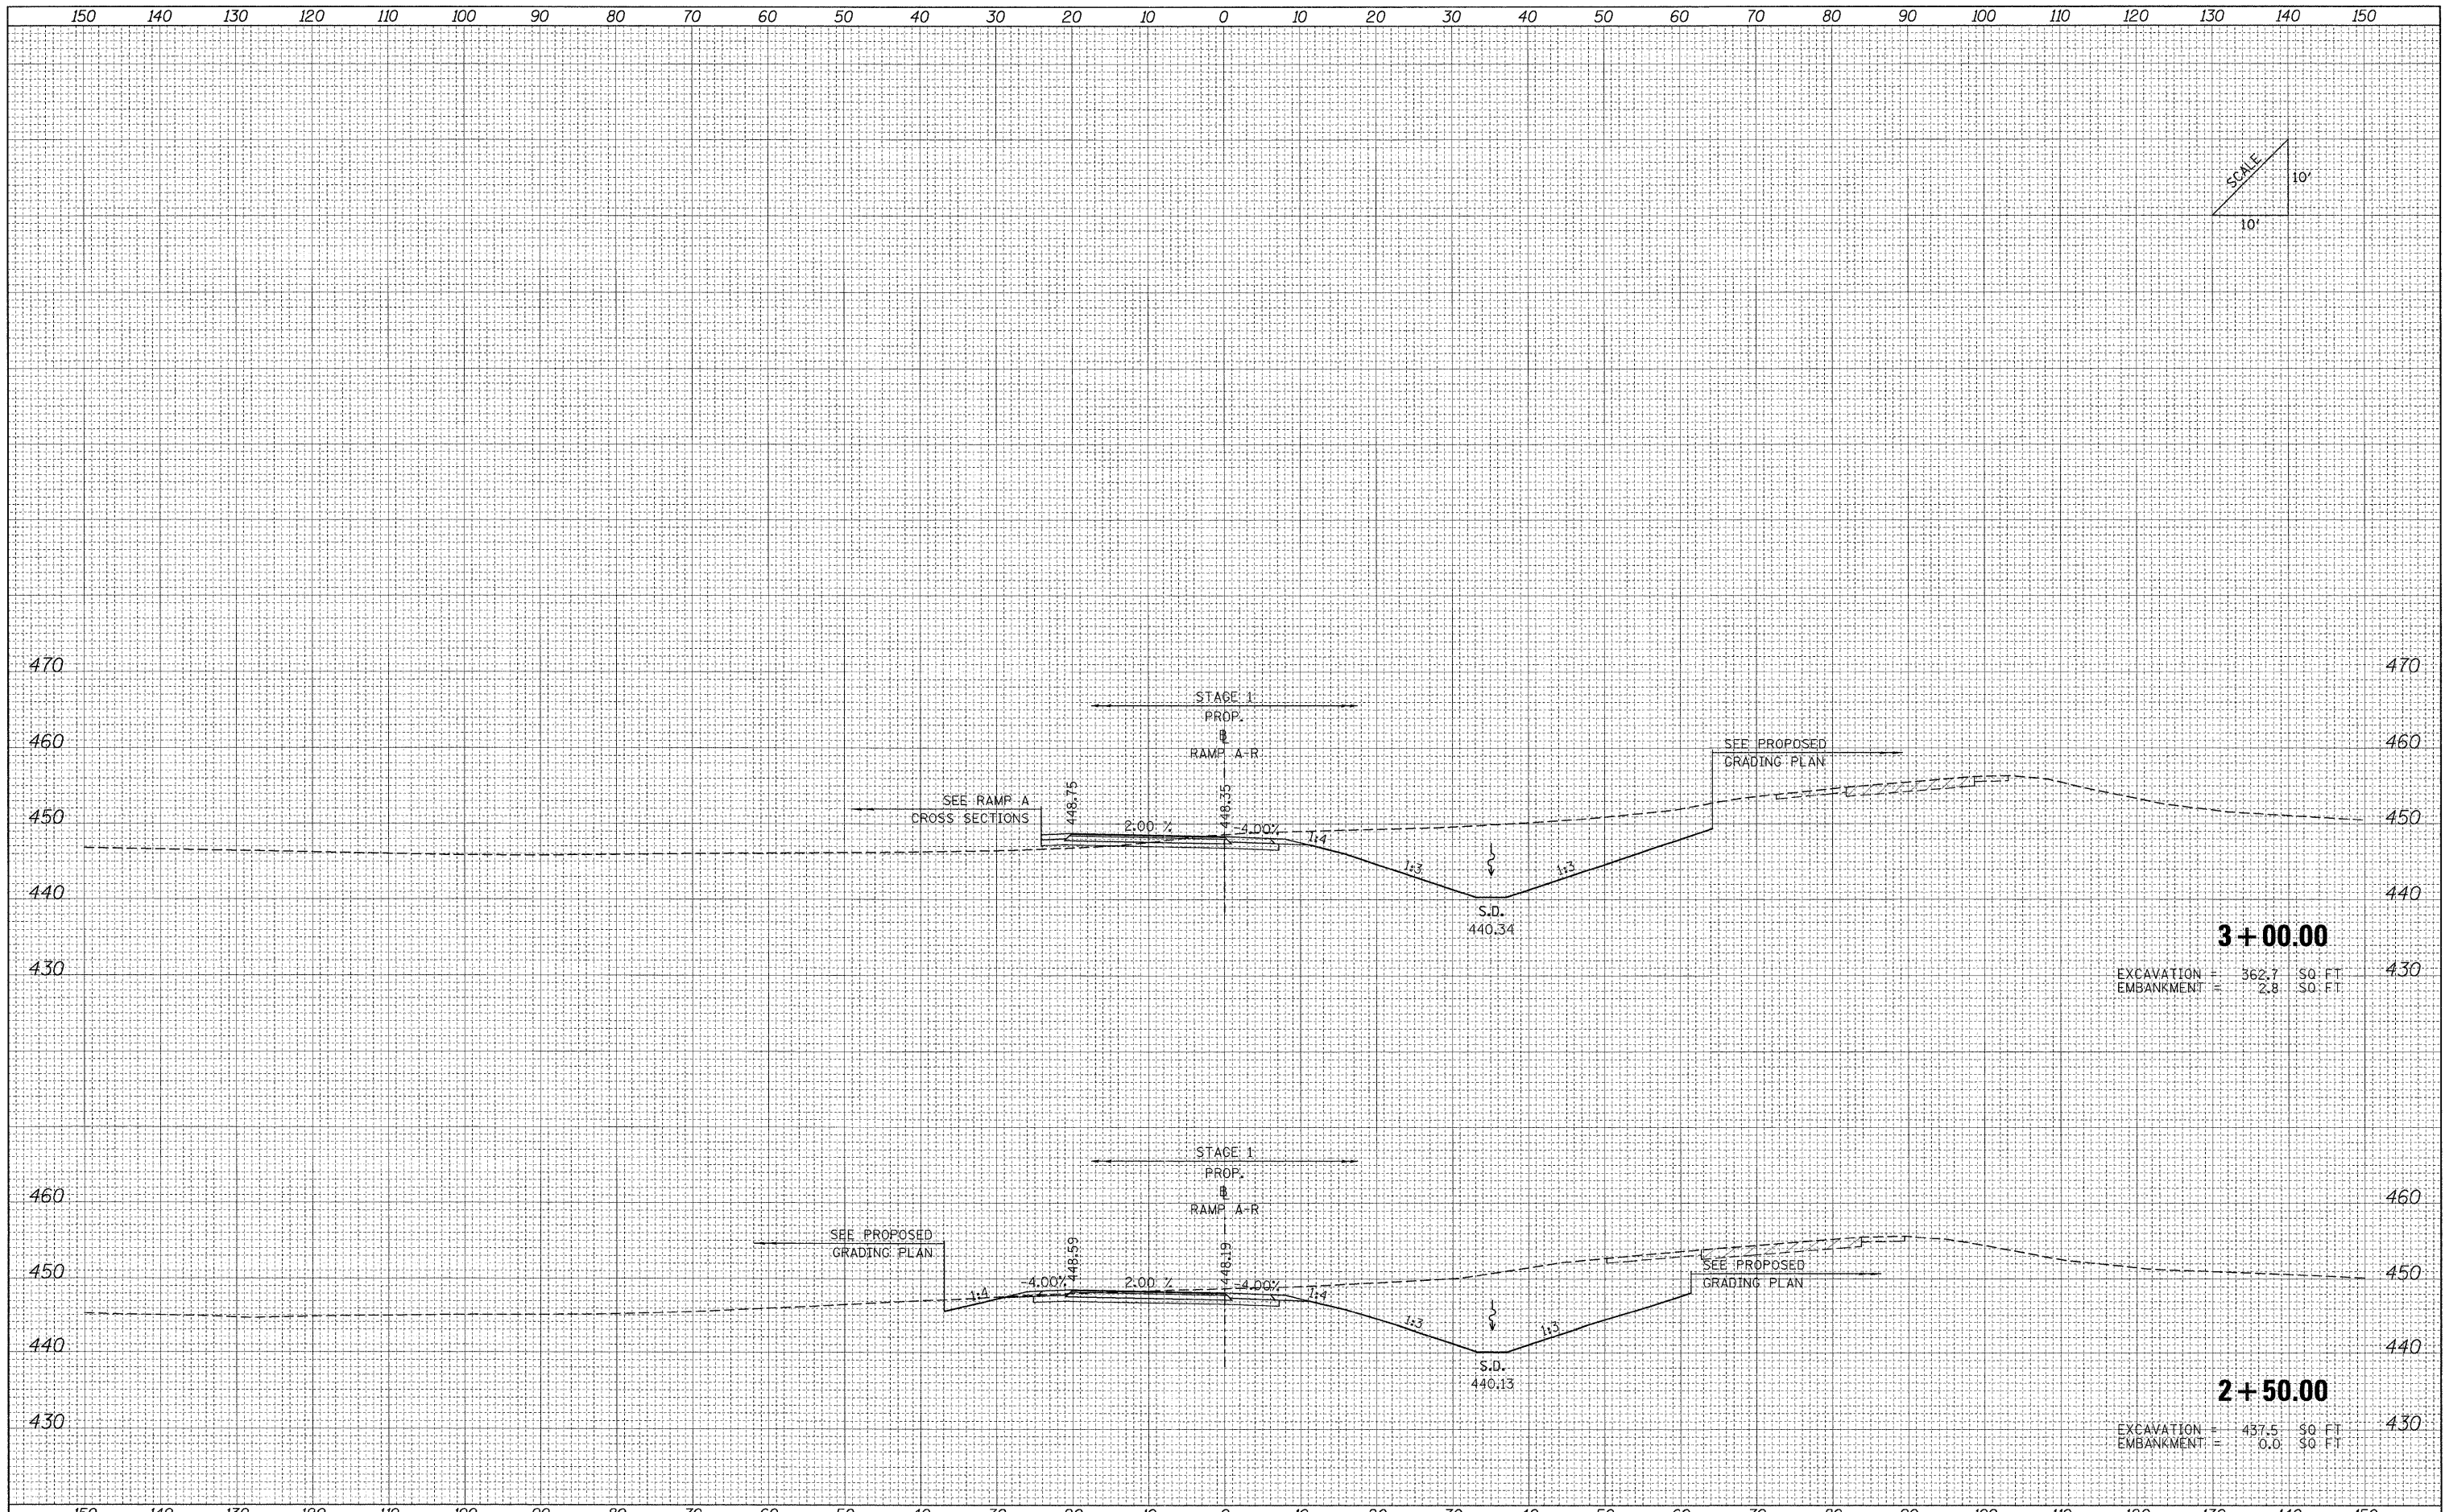


FINAL SURVEY	SURVEYED	BY	DATE
NOTE BOOK NO.	PLOTTED		
	DATE		
	AREAS CHECKED		

ORIGINAL SURVEY	SURVEYED	BY	DATE
NOTE BOOK NO.	PLOTTED		
	DATE		
	AREAS CHECKED		

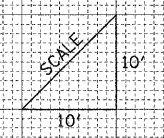

3 + 00.00
 EXCAVATION = 362.7 SQ. FT.
 EMBANKMENT = 2.8 SQ. FT.

2 + 50.00
 EXCAVATION = 437.5 SQ. FT.
 EMBANKMENT = 0.0 SQ. FT.

FILE NAME = ...N0978182-sht-XCS_RAMP A1.dgn	USER NAME = Rob Healy	DESIGNED - MJO	REVISED -	STATE OF ILLINOIS DEPARTMENT OF TRANSPORTATION	CROSS SECTIONS: RAMP A-R			F.A. RTE.	SECTION	COUNTY	TOTAL SHEETS	SHEET NO.	
	PLOT SCALE = 10,000' / IN.	DRAWN - MJO	REVISED -		SCALE:	SHEET NO.	OF	SHEETS	STA. 2+50.00	TO STA. 3+00.00	WILLIAMSON	968	889
	PLOT DATE = 10/10/2011	CHECKED - BJD	REVISED -								* F.A.I. 57 AND F.A.P. 331		
		DATE - 10/07/11	REVISED -								CONTRACT NO. 78182		