


DATE	
BY	
FINAL SURVEY	
PLOTTED	
TEMPLATE	
NOTE BOOK	
NO.	
AREAS CHECKED	

DATE	
BY	
ORIGINAL SURVEY	
PLOTTED	
TEMPLATE	
NOTE BOOK	
NO.	
AREAS CHECKED	

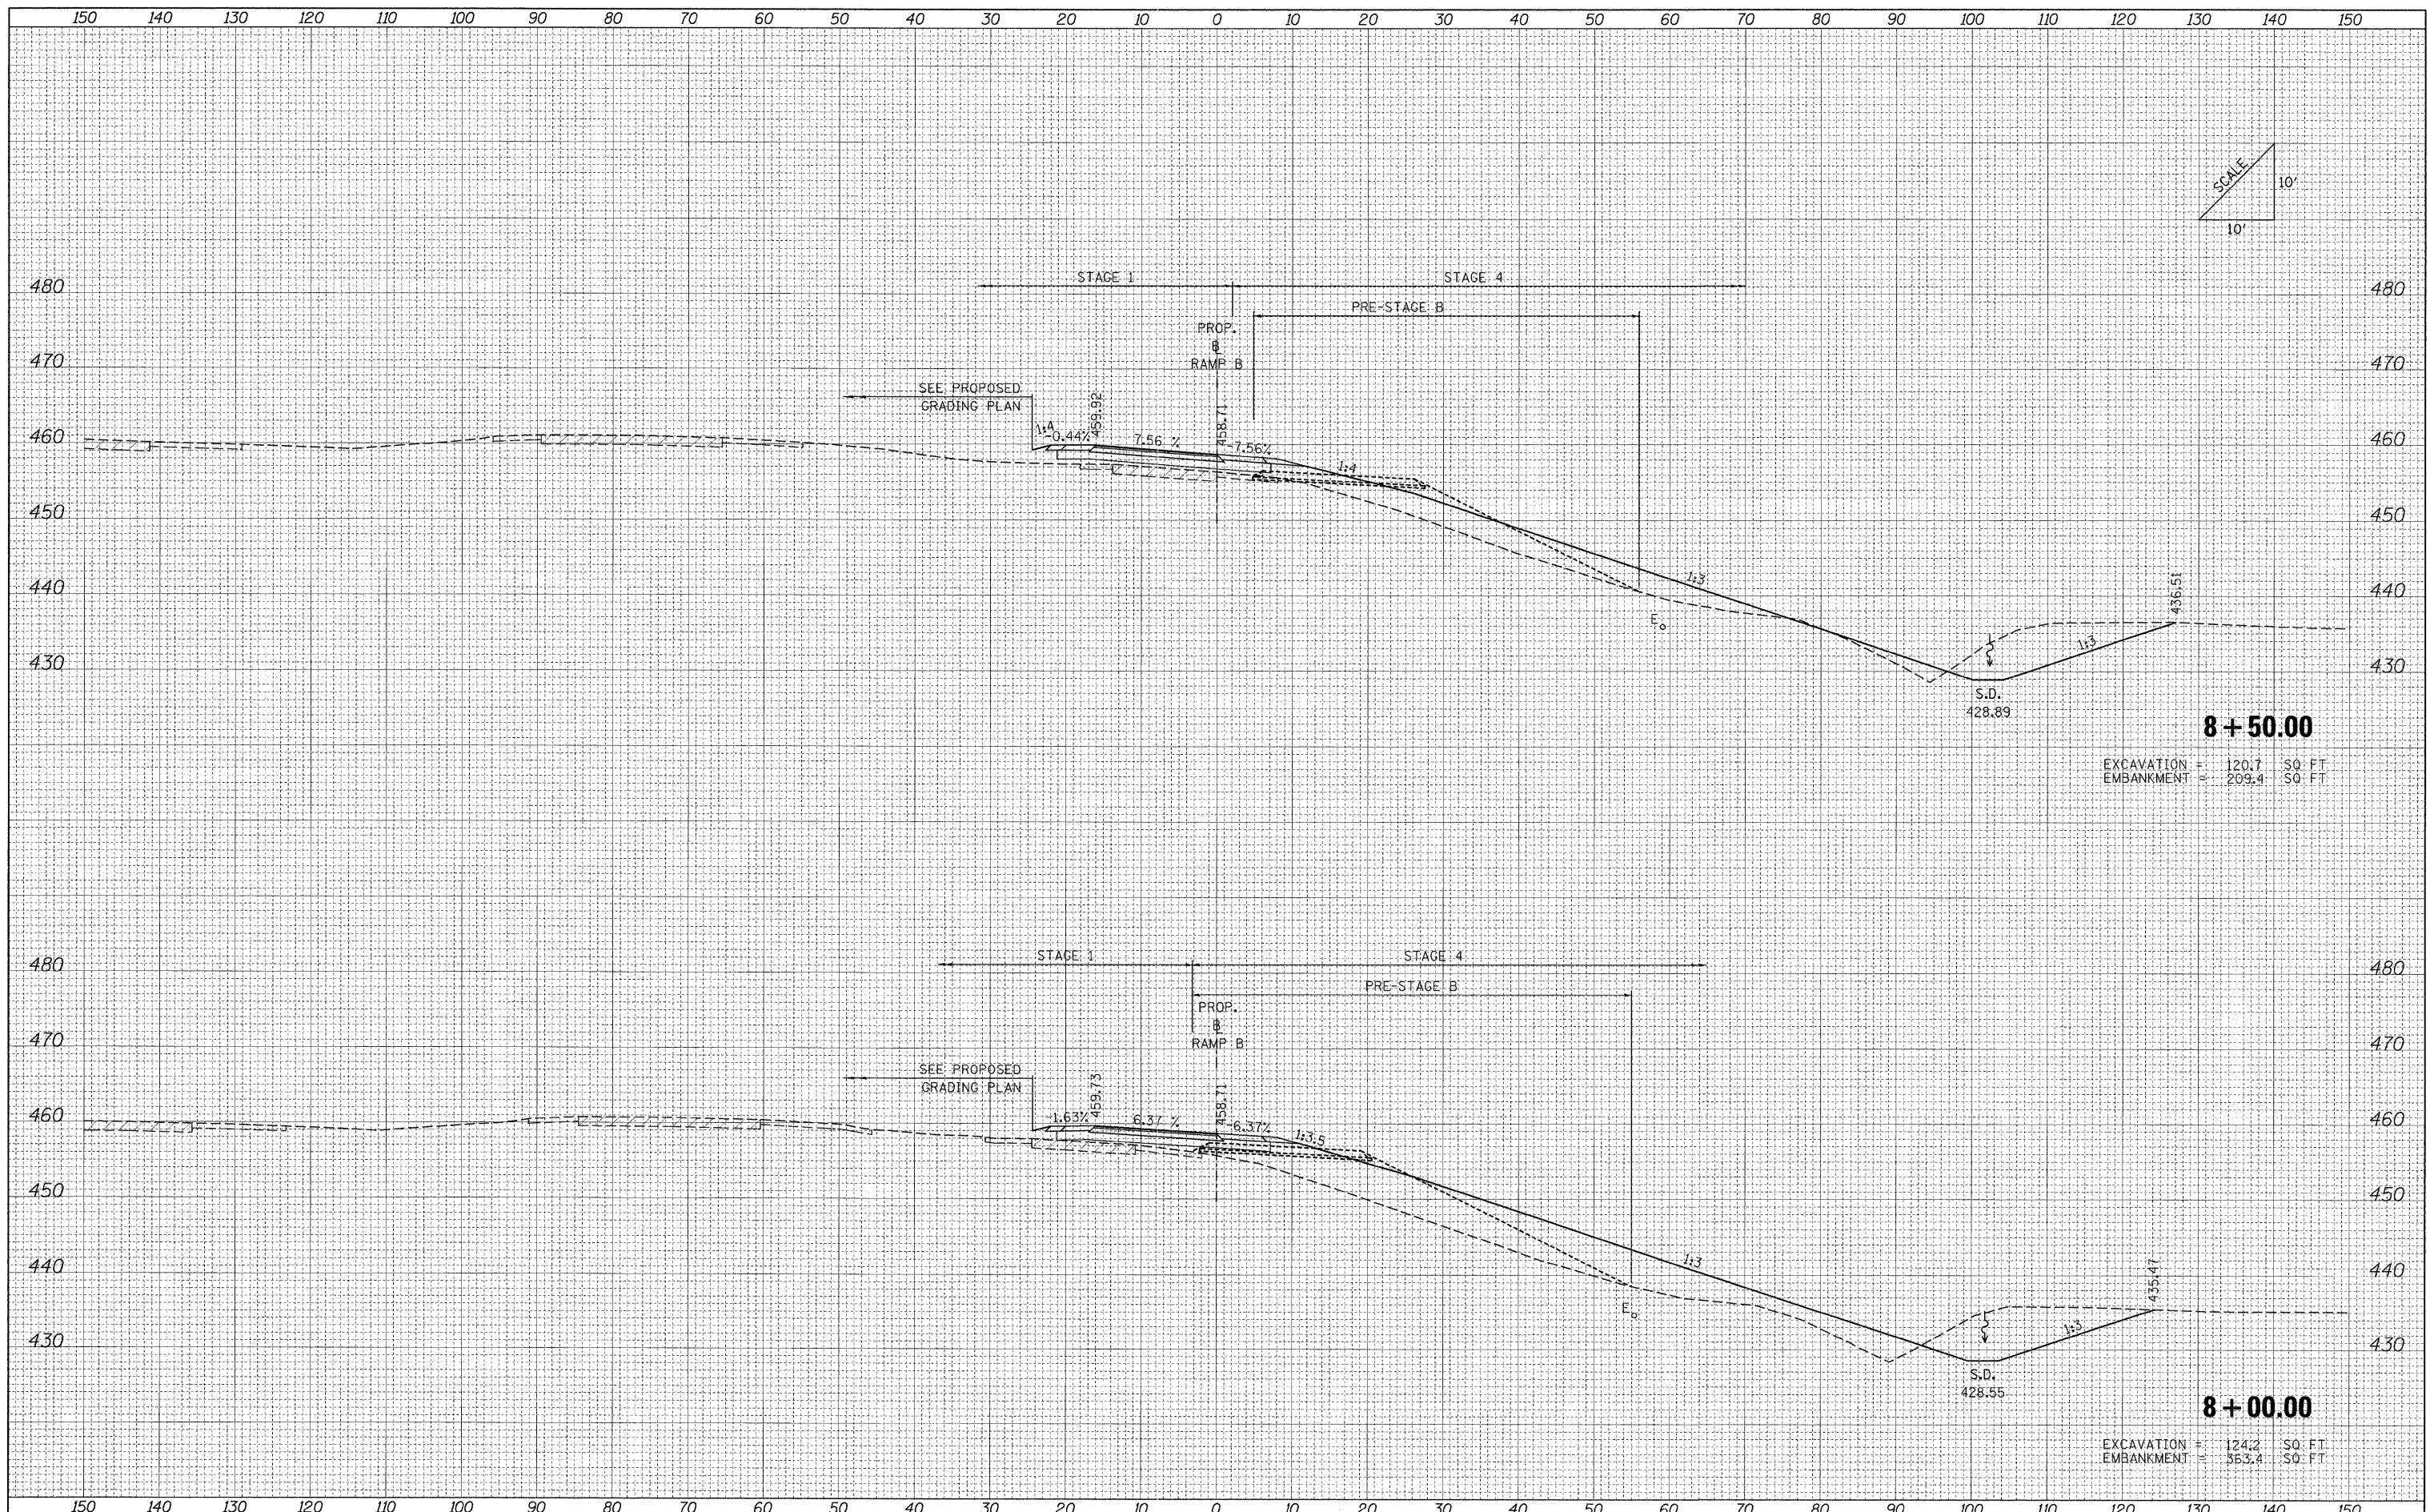

8 + 50.00
 EXCAVATION = 120.7 SO. FT.
 EMBANKMENT = 209.4 SO. FT.

8 + 00.00
 EXCAVATION = 124.2 SO. FT.
 EMBANKMENT = 363.4 SO. FT.

FILE NAME = ... \D978182-aht-XCS_RAMPB.dgn

USER NAME = Rob Heady	DESIGNED - MJO	REVISED -
	DRAWN - MJO	REVISED -
PLOT SCALE = 10.0000' / IN.	CHECKED - BJD	REVISED -
PLOT DATE = 10/11/2011	DATE - 10/07/11	REVISED -

**STATE OF ILLINOIS
 DEPARTMENT OF TRANSPORTATION**

CROSS SECTIONS: RAMP B

SCALE:	SHEET NO.	OF	SHEETS	STA. 8+00.00	TO STA. 8+50.00
--------	-----------	----	--------	--------------	-----------------

F.A. RTE.	SECTION	COUNTY	TOTAL SHEETS	SHEET NO.
*	IXI-6-2HBK-2, HB-1,2; (1X-1R-1	WILLIAMSON	968	894
*	F.A.I. 57 AND F.A.P. 331	CONTRACT NO. 78182		
FED. ROAD DIST. NO.	ILLINOIS FED. AID PROJECT			