


BY	DATE
SURVEYED	
PLOTTED	
TEMPLATE	
NOTE BOOK	
AREAS CHECKED	
NO.	

BY	DATE
SURVEYED	
PLOTTED	
TEMPLATE	
NOTE BOOK	
AREAS CHECKED	
NO.	

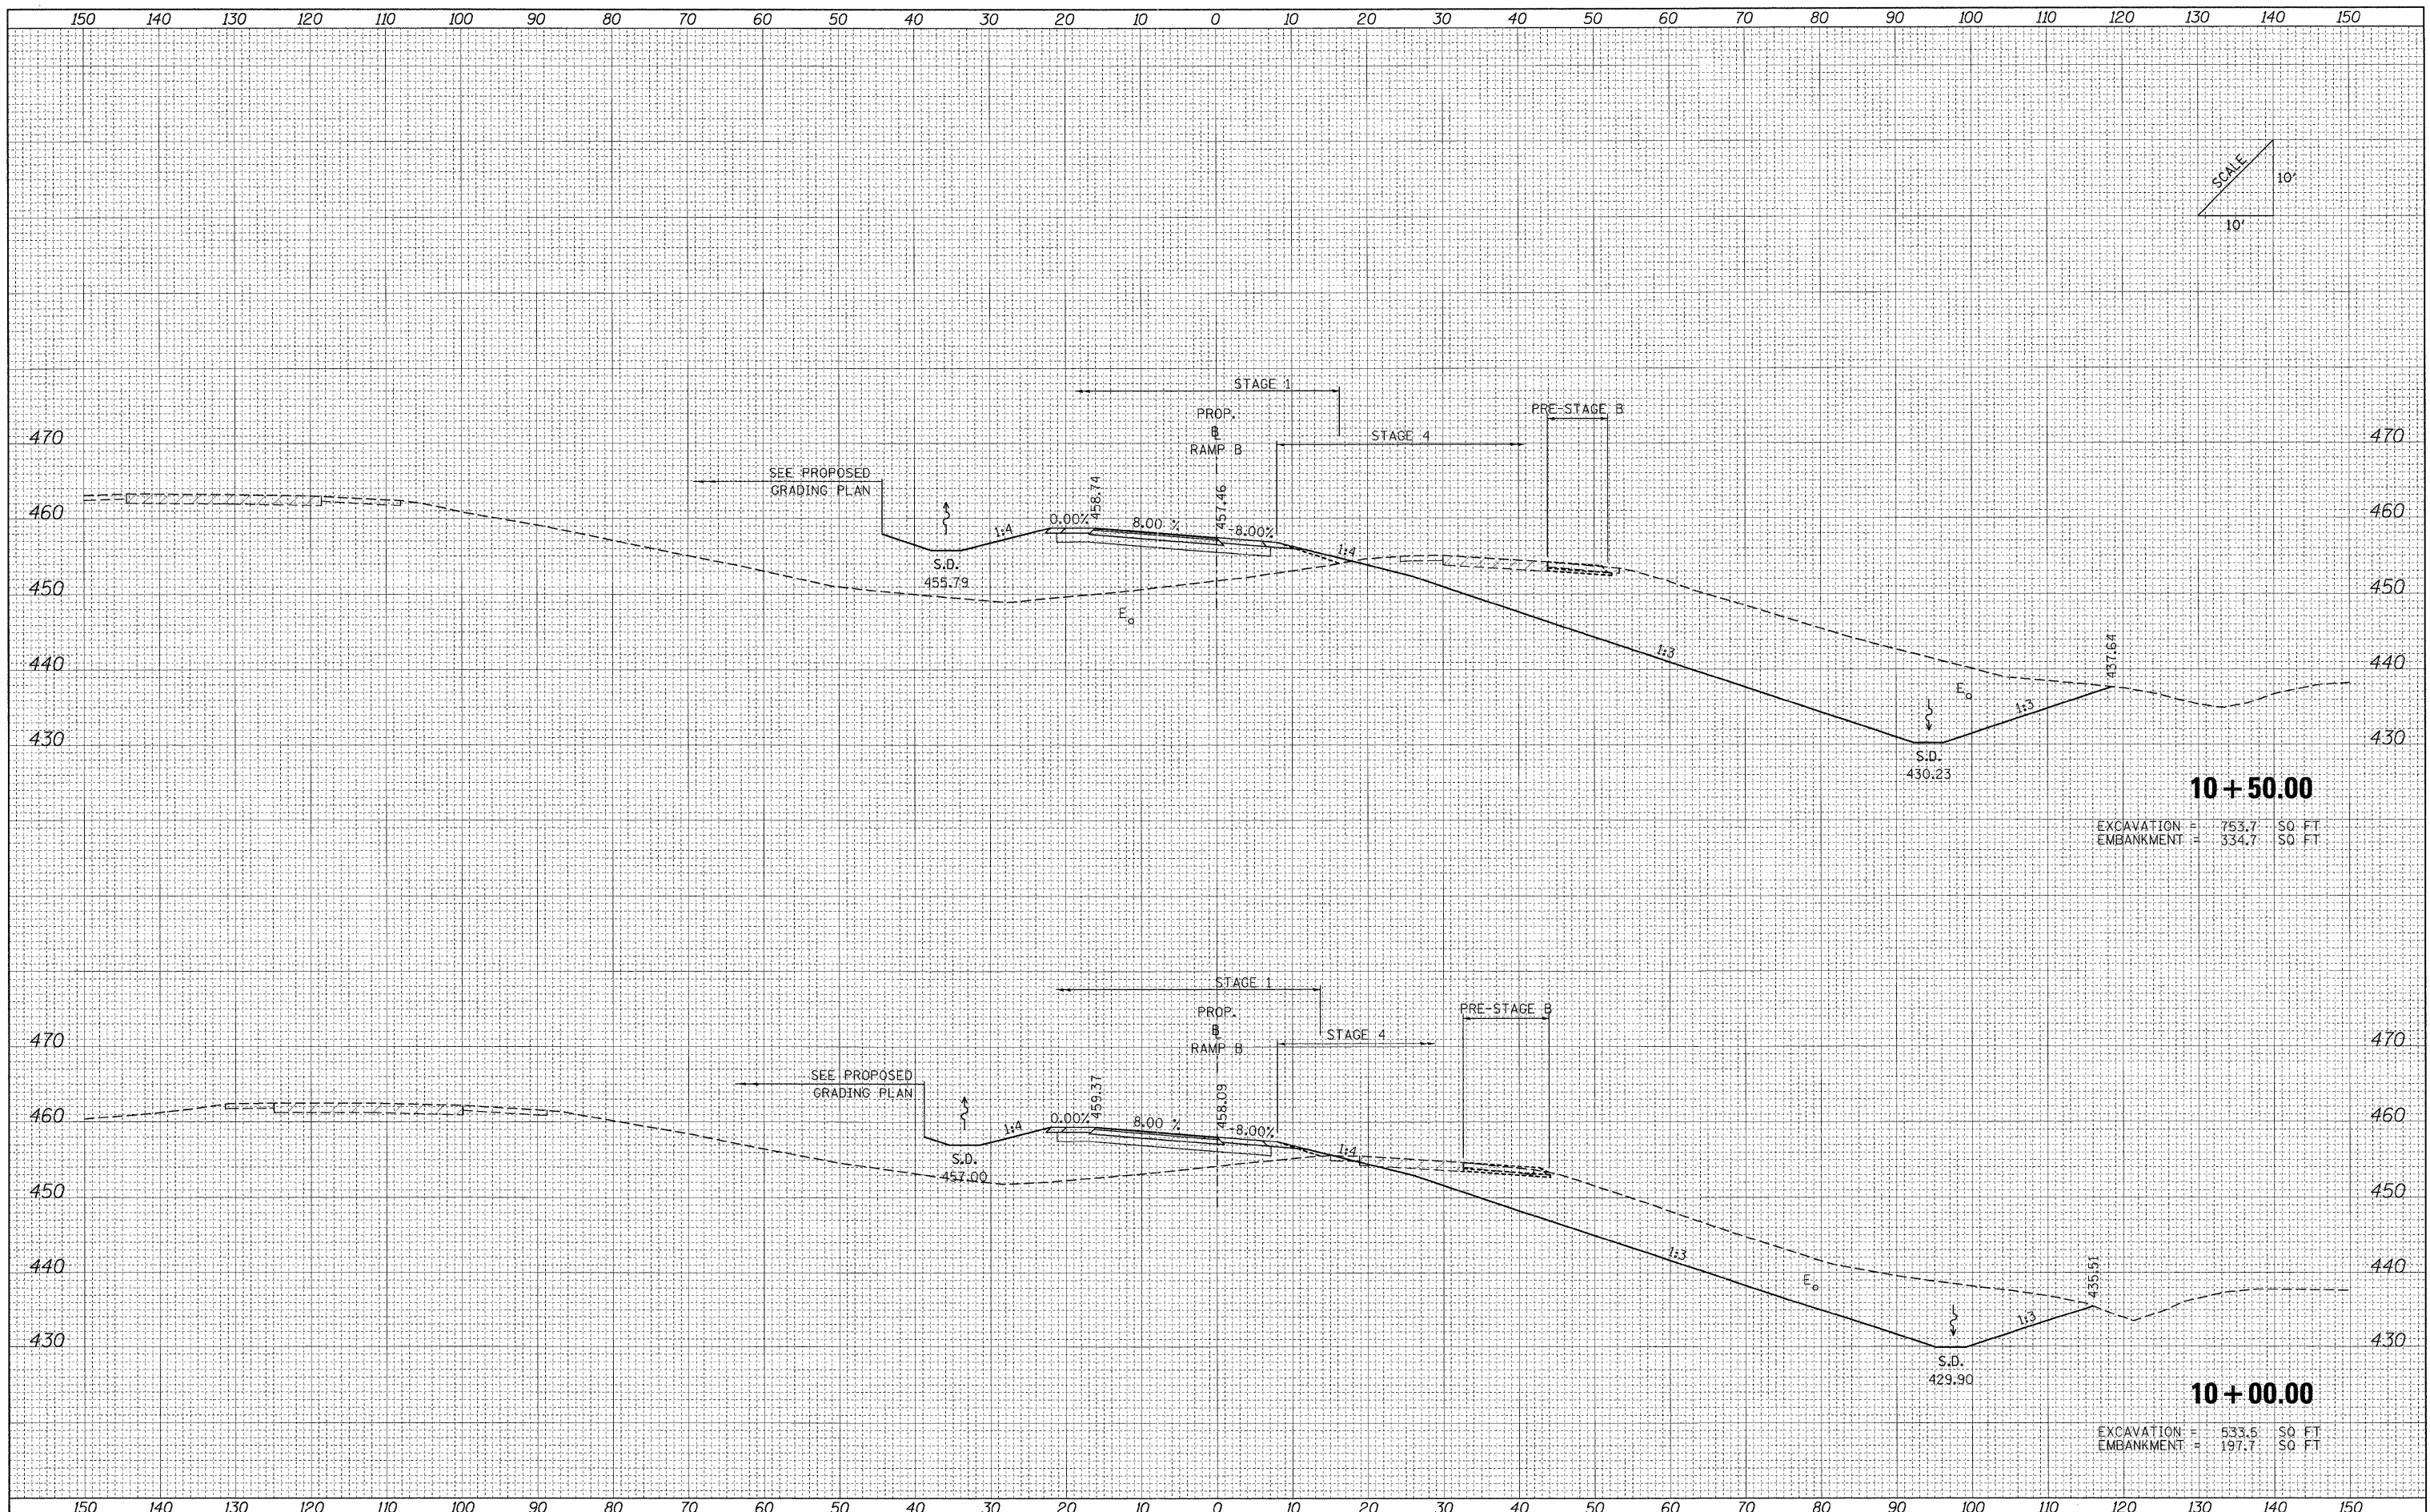

**10 + 50.00**  
 EXCAVATION = 753.7 SQ. FT.  
 EMBANKMENT = 334.7 SQ. FT.

**10 + 00.00**  
 EXCAVATION = 533.5 SQ. FT.  
 EMBANKMENT = 197.7 SQ. FT.

FILE NAME =	USER NAME = Rob Heady	DESIGNED - MJO	REVISED -	<b>STATE OF ILLINOIS DEPARTMENT OF TRANSPORTATION</b>	<b>CROSS SECTIONS: RAMP B</b>			F.A. RTE.	SECTION	COUNTY	TOTAL SHEETS	SHEET NO.
... \0978182-sht-XCS_RAMPB.cgn		DRAWN - MJO	REVISED -		• (X1-6-2)HK-2, HB-1,2; (X-1R-1	WILLIAMSON	968	896				
	PLOT SCALE = 10.0000" / IN.	CHECKED - BJD	REVISED -		• F.A.I. 57 AND F.A.P. 331			CONTRACT NO. 78182				
	PLOT DATE = 10/11/2011	DATE - 10/07/11	REVISED -		FED. ROAD DIST. NO.	ILLINOIS FED. AID PROJECT						