


FINAL SURVEY	SURVEYED	DATE
NOTE BOOK	PLOTTED	BY
NO.	REPLATE	
	AREAS	
	CHECKED	

ORIGINAL SURVEY	SURVEYED	DATE
NOTE BOOK	PLOTTED	BY
NO.	REPLATE	
	AREAS	
	CHECKED	

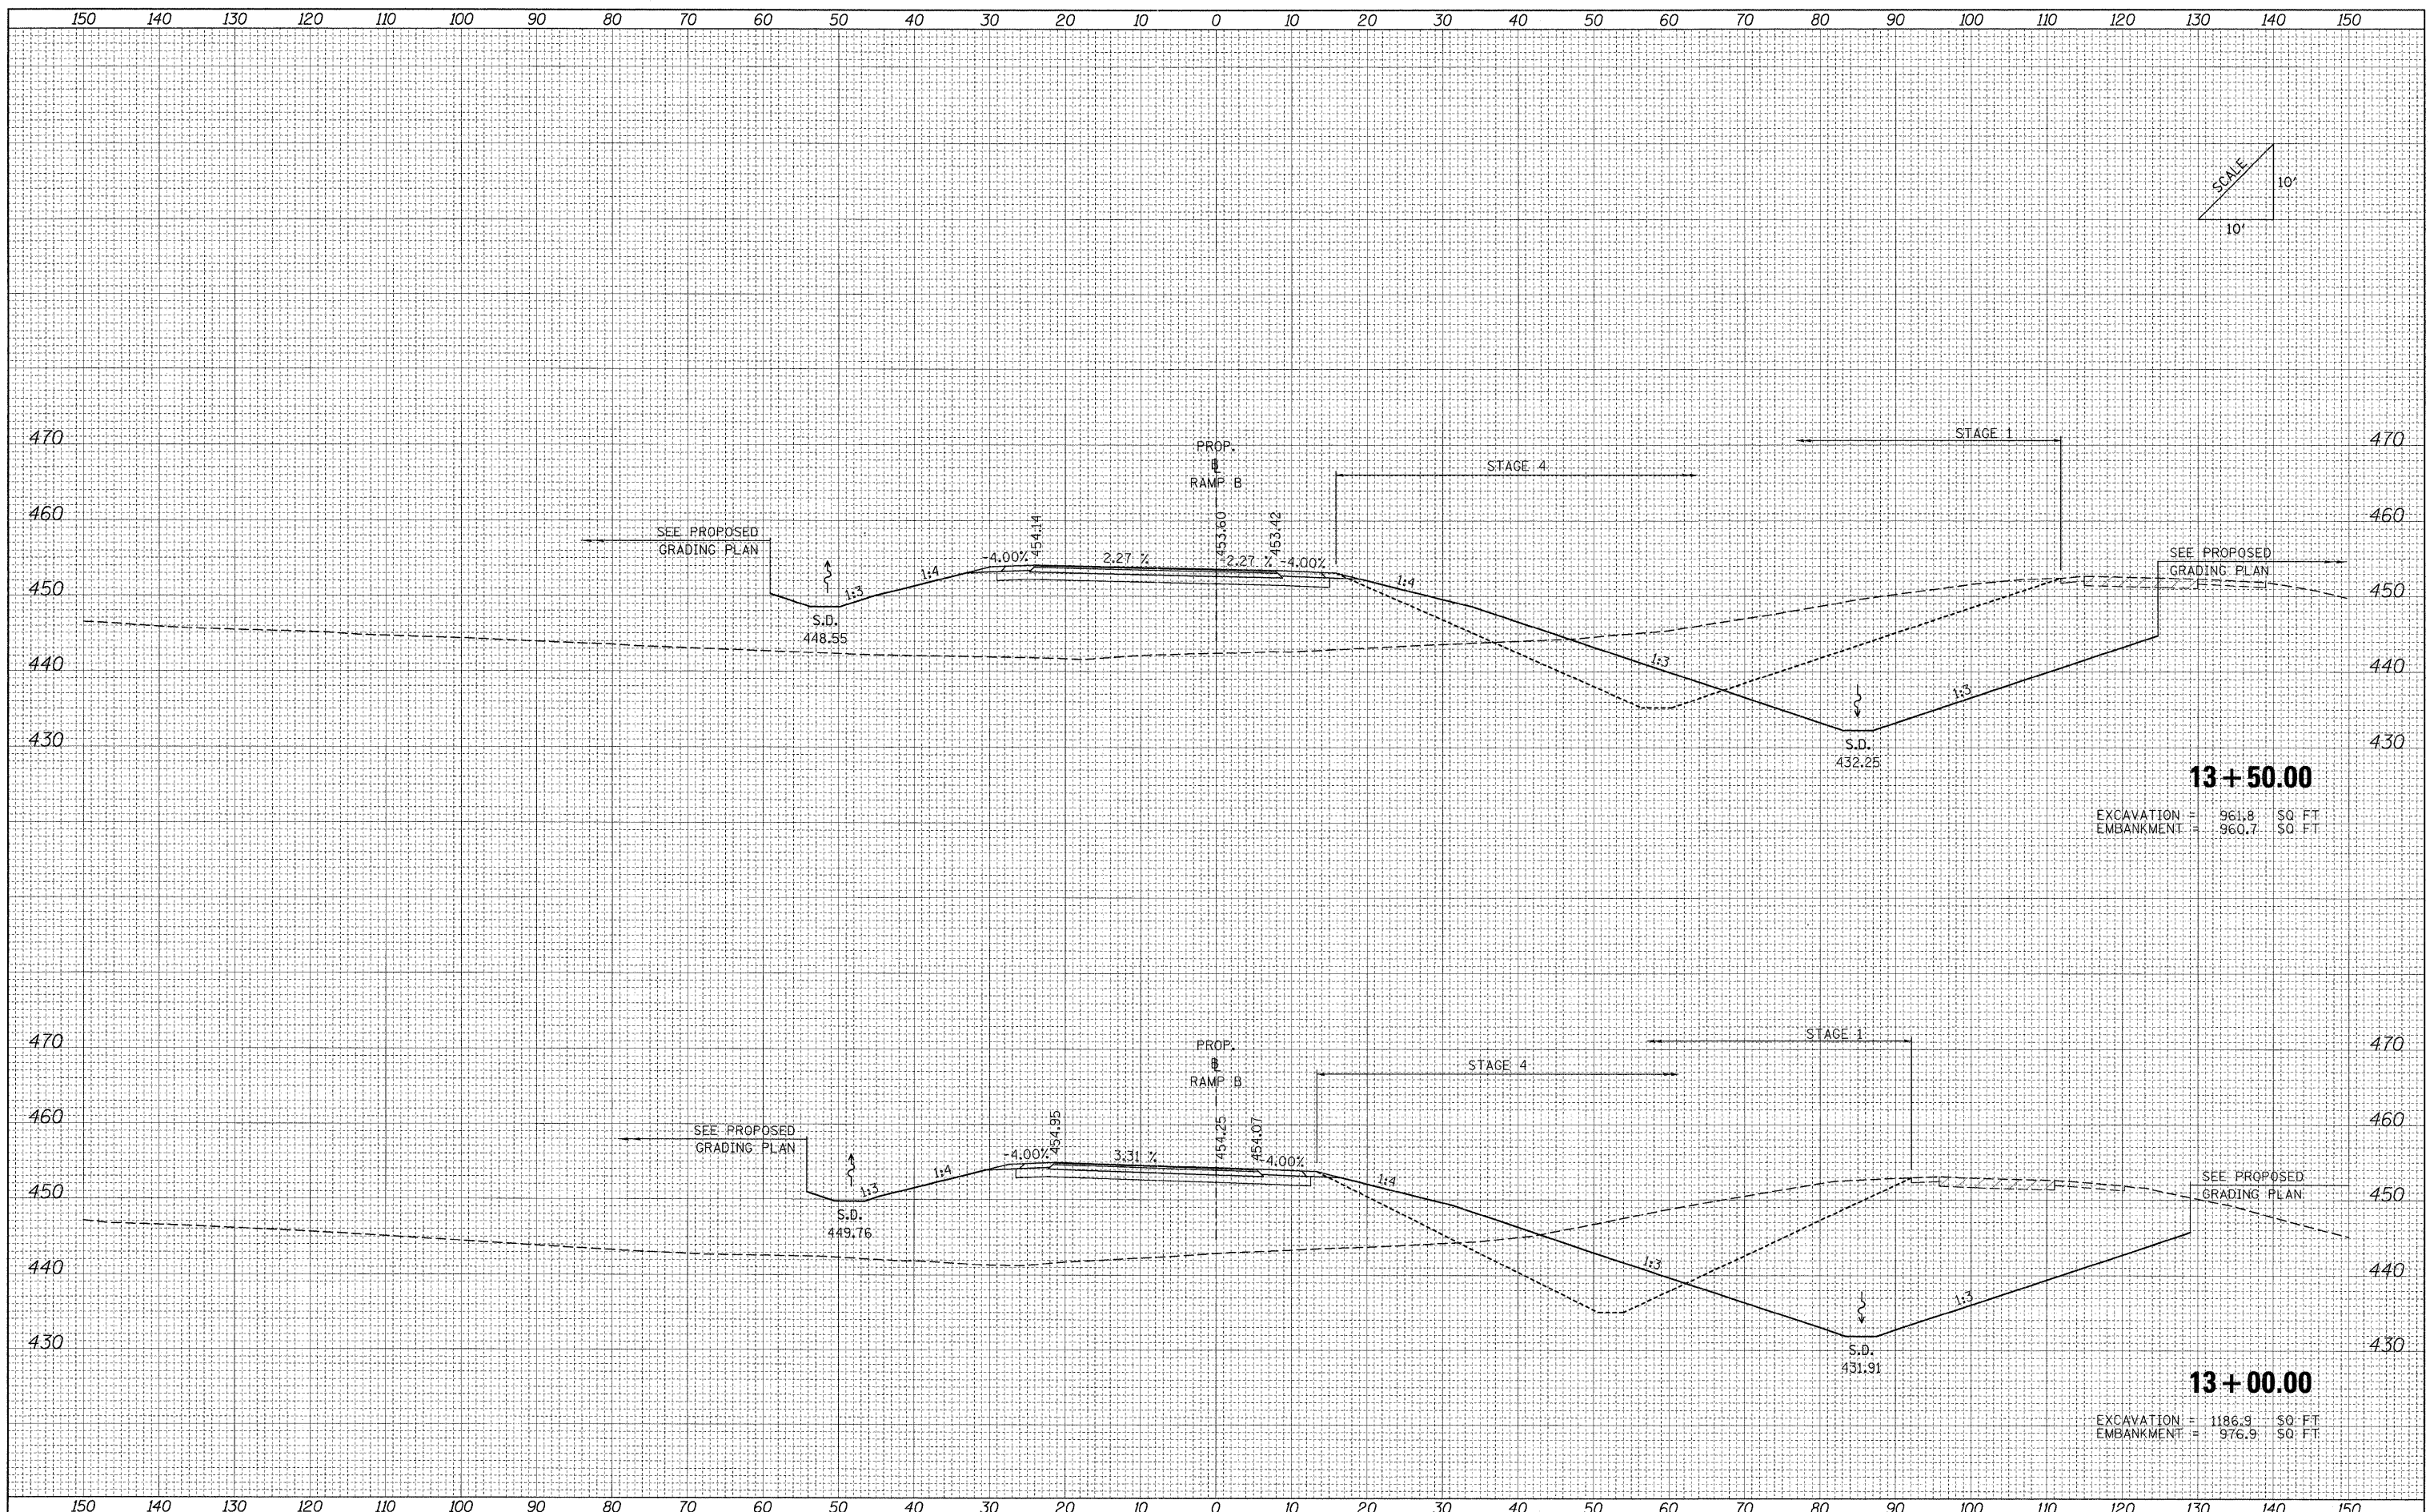

13+50.00
 EXCAVATION = 961.8 50 FT
 EMBANKMENT = 960.7 50 FT

13+00.00
 EXCAVATION = 1186.9 50 FT
 EMBANKMENT = 976.9 50 FT

FILE NAME = ...D978182-sht-XCS_RAMPB.dgn
 USER NAME = Rob Heady
 PLOT SCALE = 10.0000' / IN.
 PLOT DATE = 10/11/2011

DESIGNED -	MJO	REVISED -	
DRAWN -	MJO	REVISED -	
CHECKED -	BJD	REVISED -	
DATE -	10/07/11	REVISED -	

**STATE OF ILLINOIS
 DEPARTMENT OF TRANSPORTATION**

CROSS SECTIONS: RAMP B

SCALE:	SHEET NO.	OF	SHEETS	STA. 13+00.00	TO STA. 13+50.00
--------	-----------	----	--------	---------------	------------------

F.A. RTE.	SECTION	COUNTY	TOTAL SHEETS	SHEET NO.
*	(X1-6-2)HBK-2, HB-1,2; (1X-1R-1	WILLIAMSON	968	899
*	F.A.I. 57 AND F.A.P. 331	CONTRACT NO.	78182	
FED. ROAD DIST. NO.	ILLINOIS FED. AID PROJECT			