
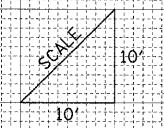


DATE	
BY	
SURVEYED	
PLOTTED	
NOTE BOOK	
AREAS	
CHECKED	
NO.	

DATE	
BY	
SURVEYED	
PLOTTED	
NOTE BOOK	
AREAS	
CHECKED	
NO.	

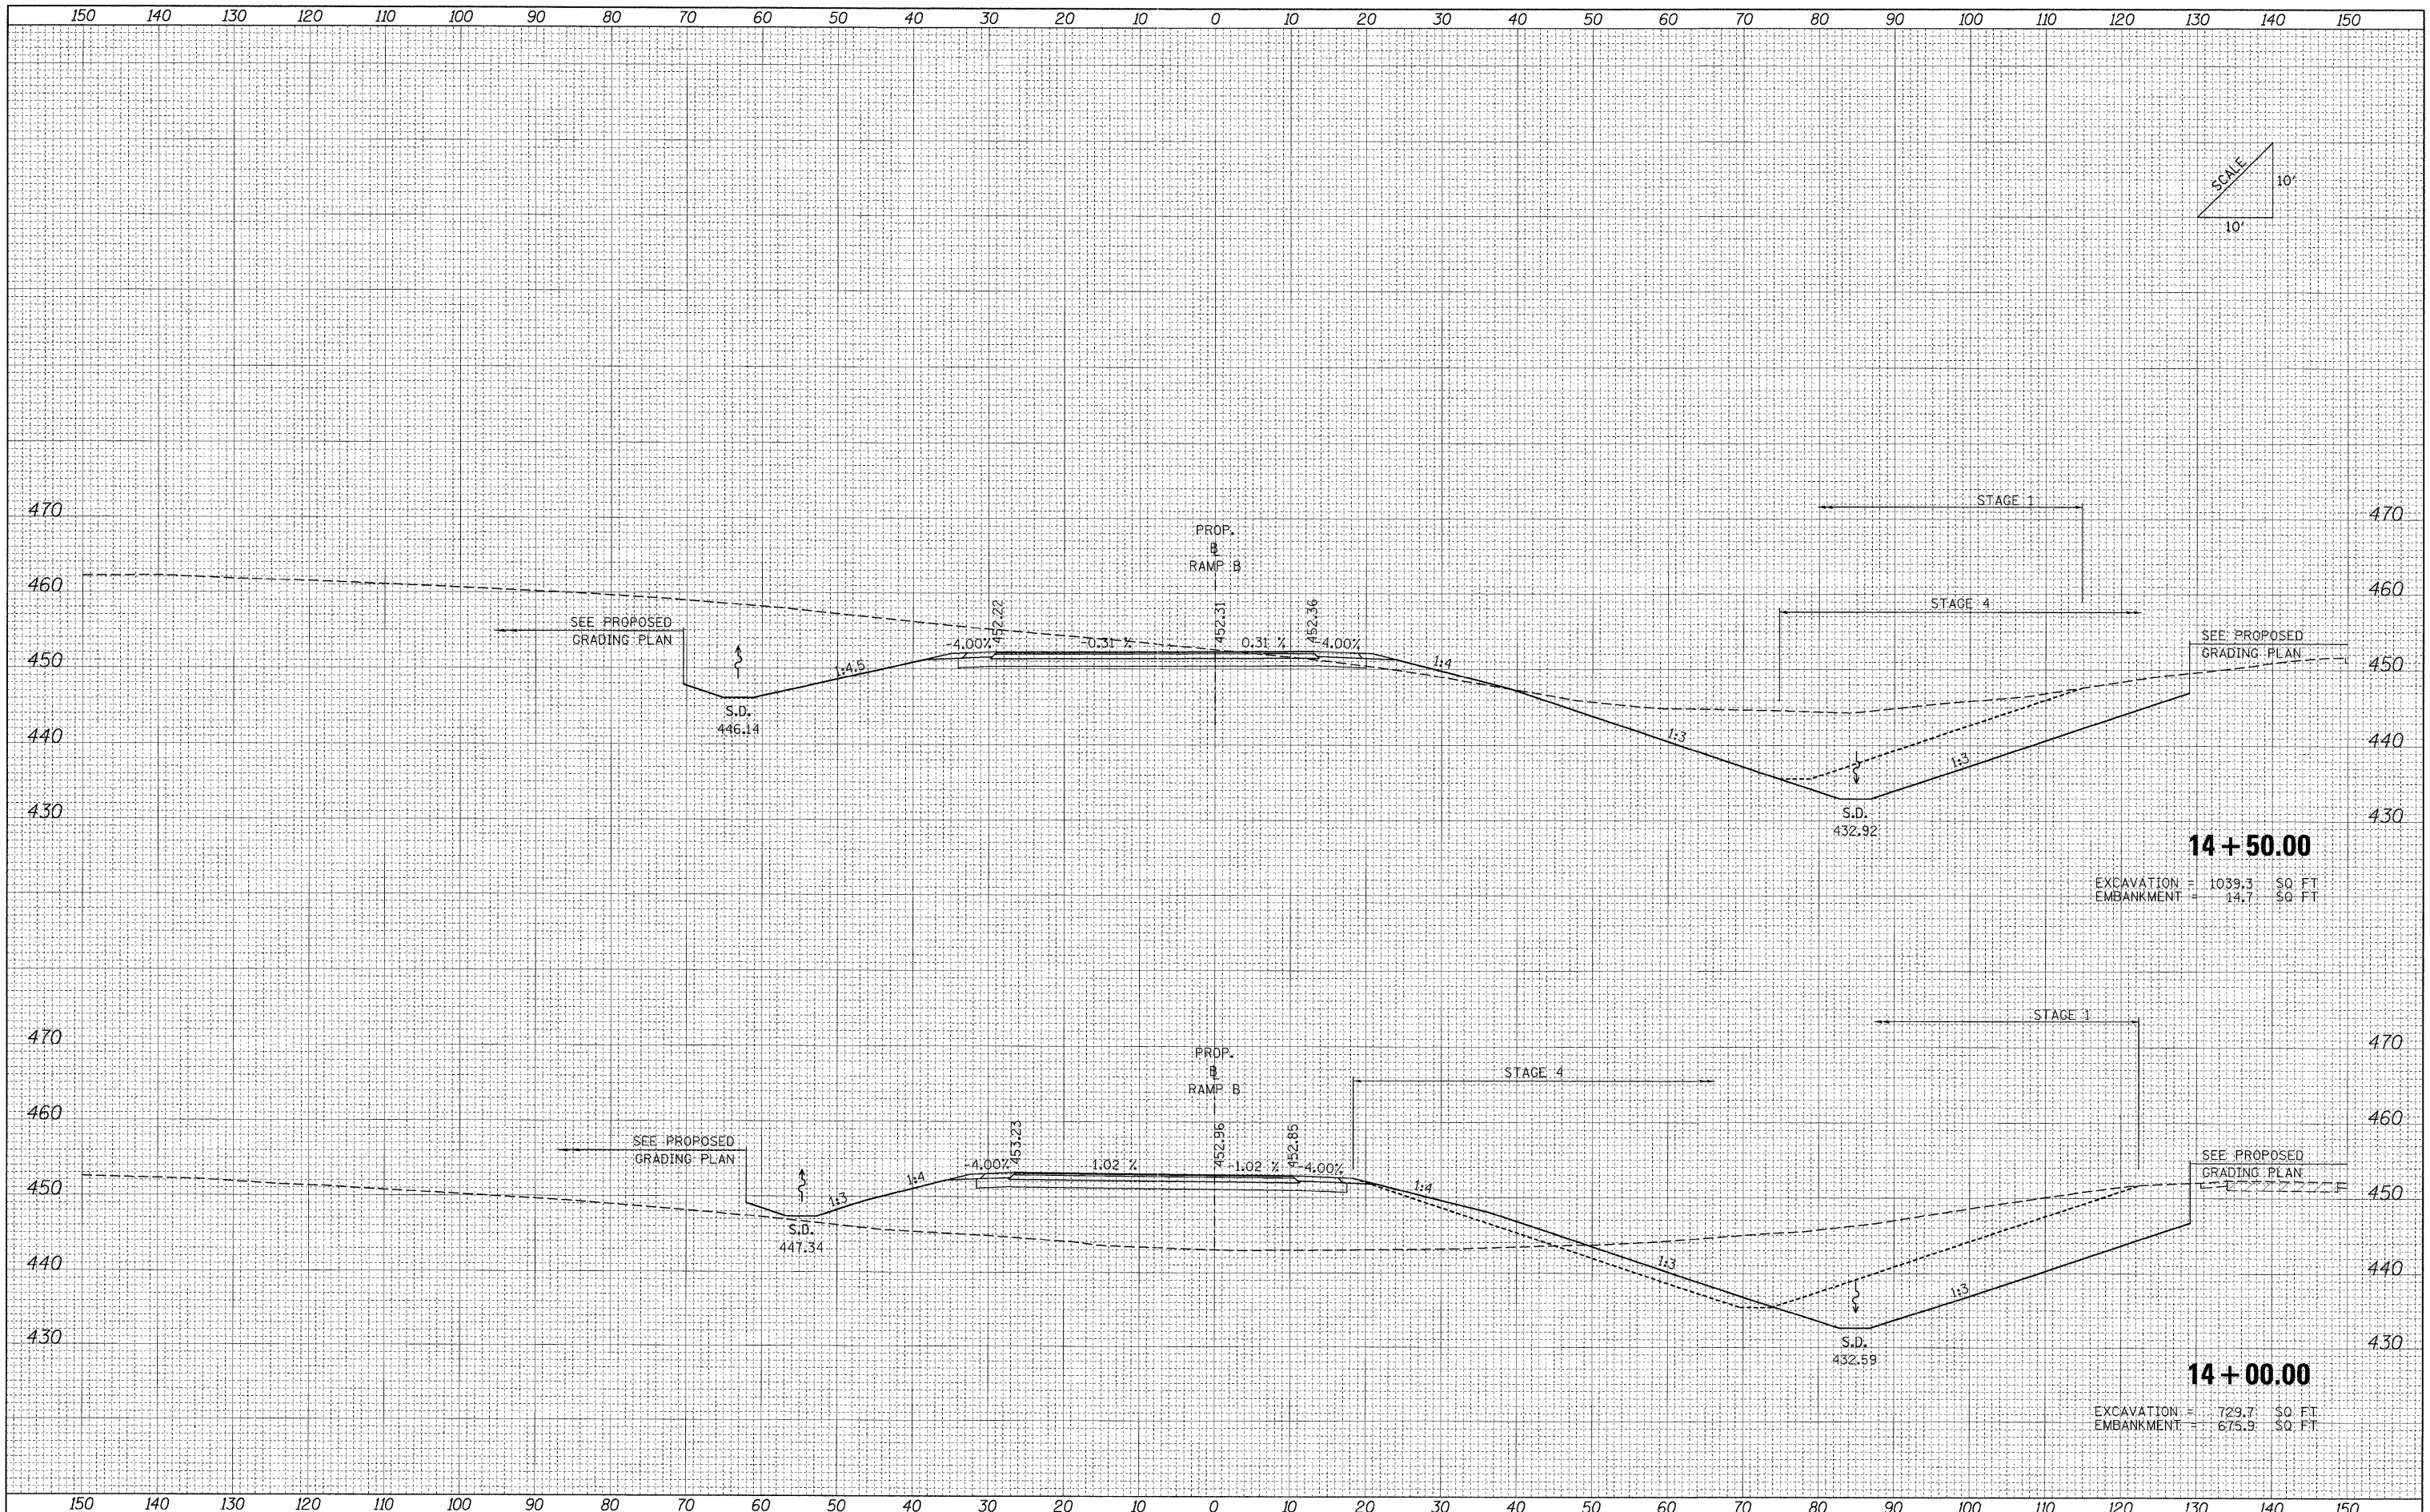

14 + 50.00
 EXCAVATION = 1039.3 \$0 FT
 EMBANKMENT = 14.7 \$0 FT

14 + 00.00
 EXCAVATION = 729.7 \$0 FT
 EMBANKMENT = 675.9 \$0 FT

FILE NAME -
 ...\\D978182-sht-XCS_RAMPB.dgn

USER NAME = Rob Heady
 DESIGNED - MJO
 DRAWN - MJO
 CHECKED - BJD
 DATE - 10/07/11

REVISED -
 REVISED -
 REVISED -
 REVISED -

**STATE OF ILLINOIS
 DEPARTMENT OF TRANSPORTATION**

CROSS SECTIONS: RAMP B

SCALE: SHEET NO. OF SHEETS STA. 14+00.00 TO STA. 14+50.00

F.A. RTE.	SECTION	COUNTY	TOTAL SHEETS	SHEET NO.
• (X1-6-2)HBK-2, HB-1,2 (1X-1)R-1	WILLIAMSON	968	900	
• F.A.I. 57 AND F.A.P. 331	CONTRACT NO. 78182			
FED. ROAD DIST. NO.		ILLINOIS FED. AID PROJECT		