


DATE	
BY	
SURVEYED	
PLOTTED	
DATE	
AREAS CHECKED	
NO.	

DATE	
BY	
SURVEYED	
PLOTTED	
DATE	
AREAS CHECKED	
NO.	

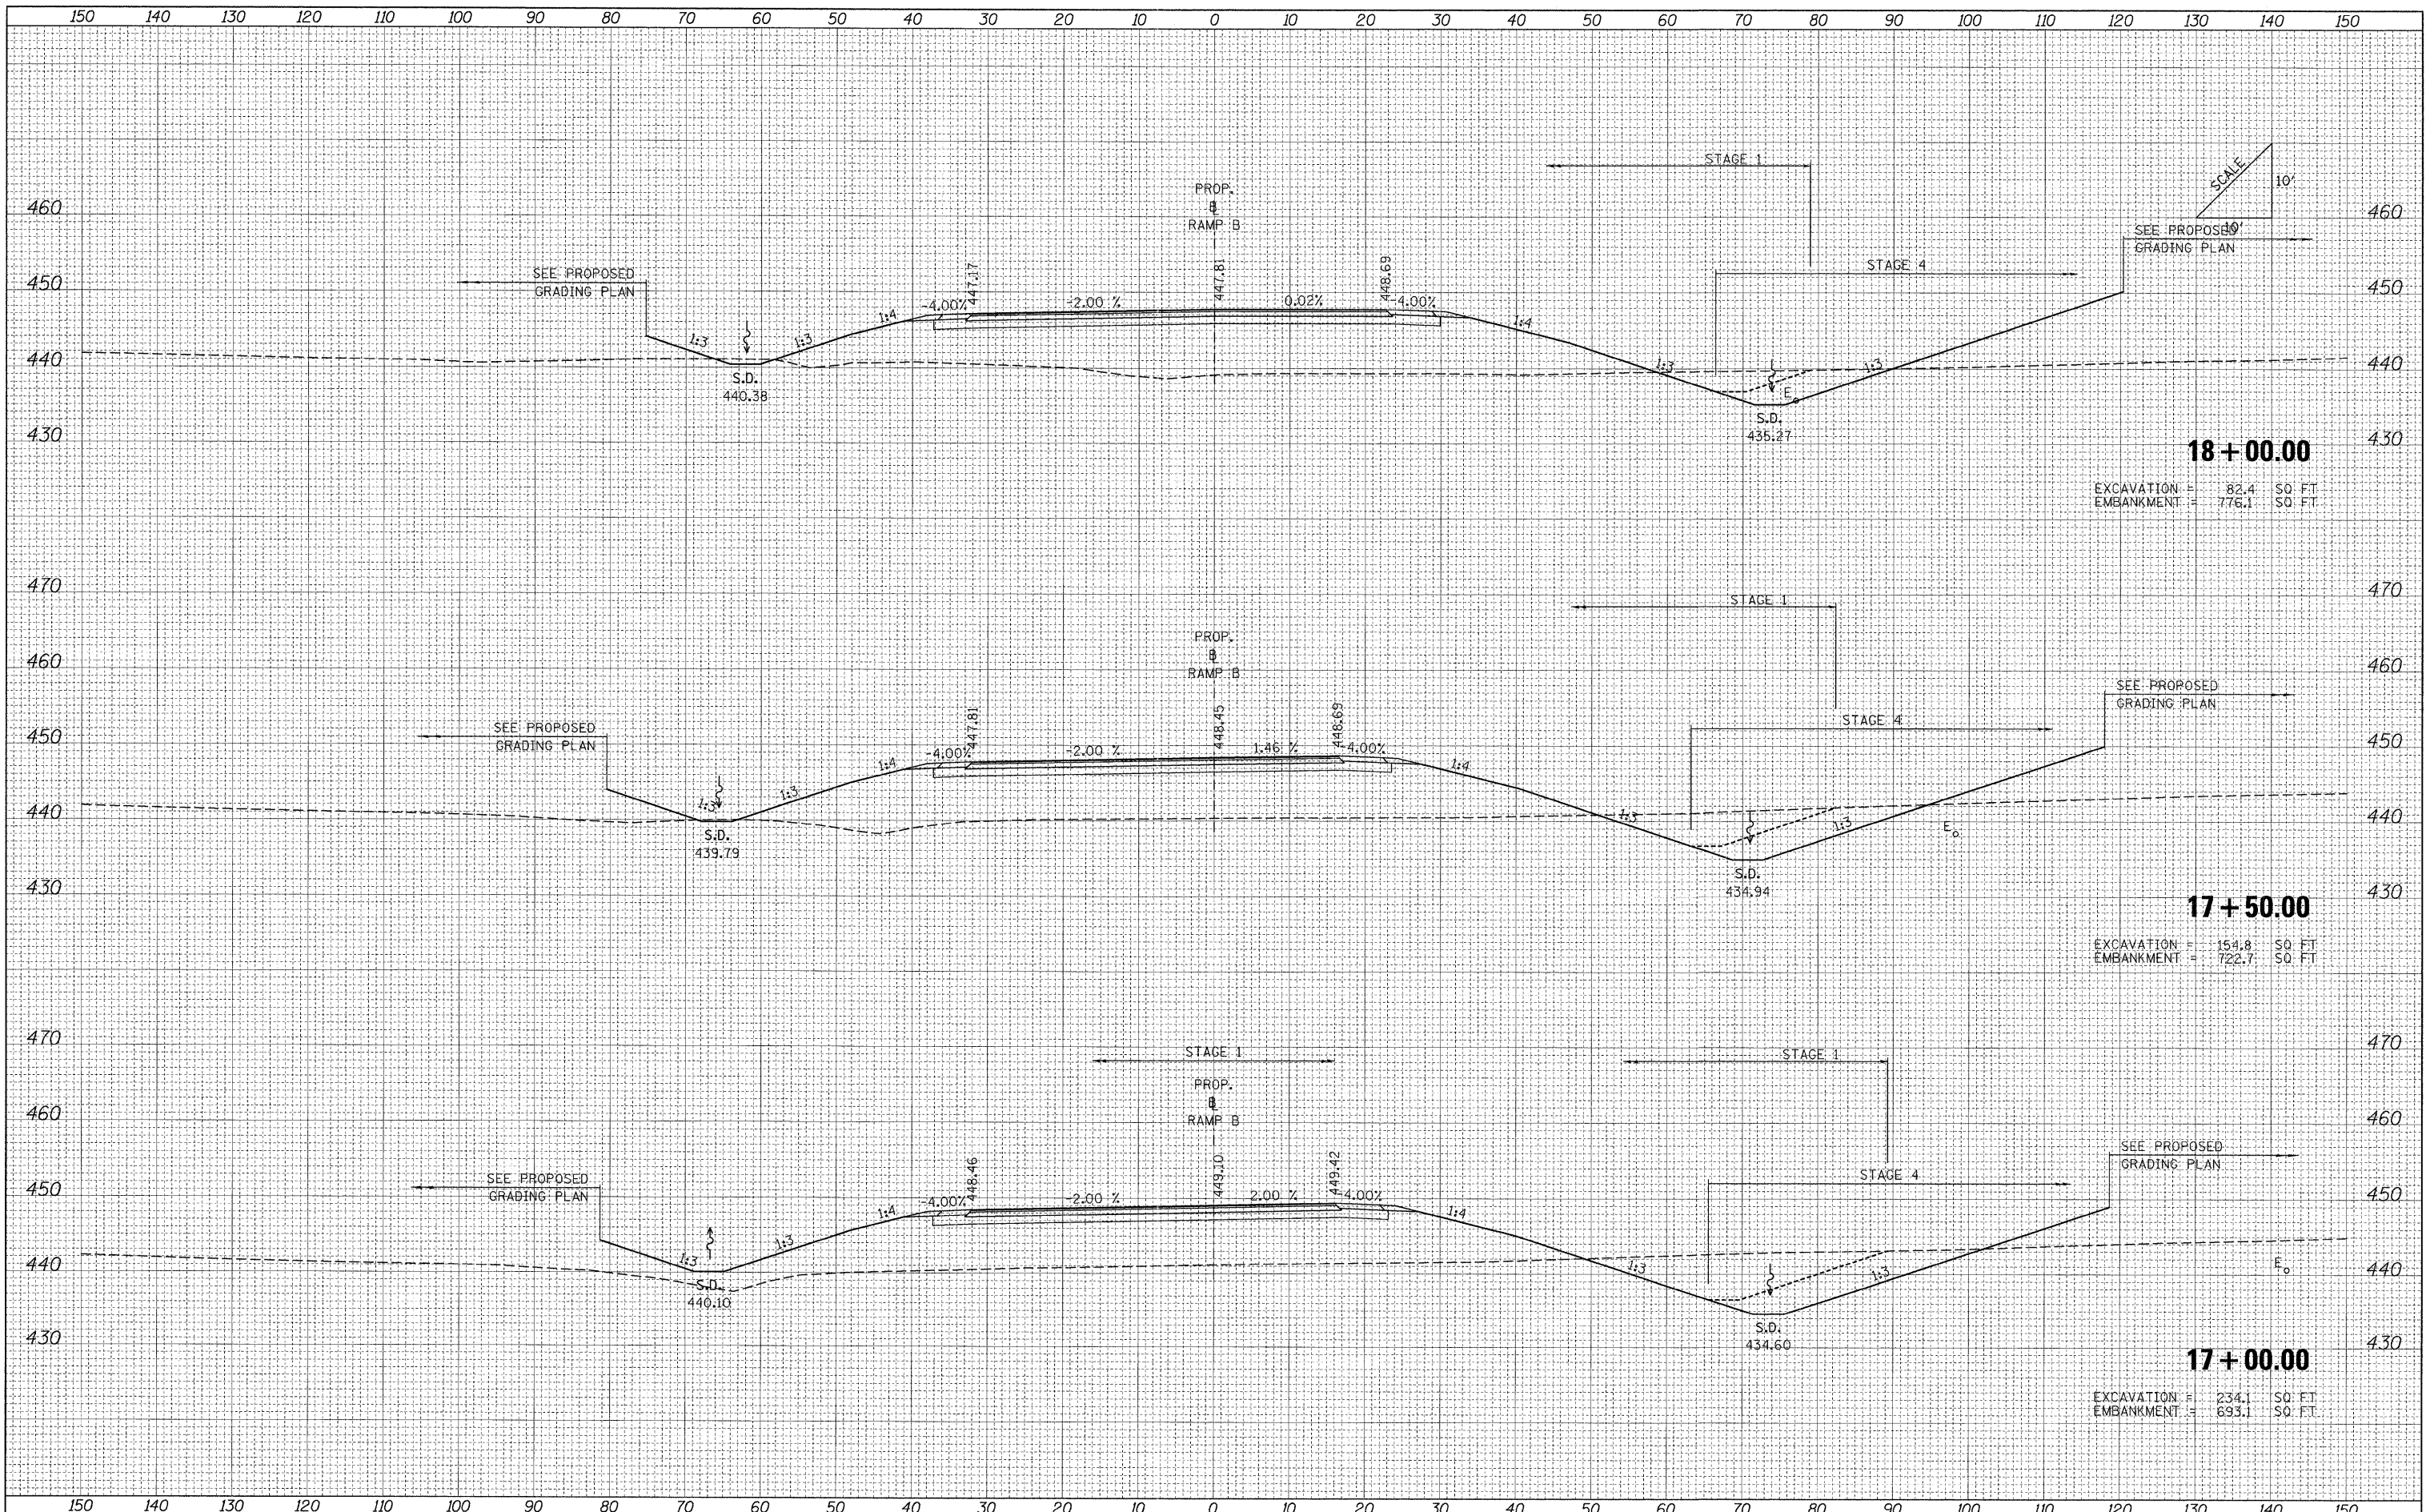

18+00.00
 EXCAVATION = 82.4 SQ. FT.
 EMBANKMENT = 776.1 SQ. FT.

17+50.00
 EXCAVATION = 151.8 SQ. FT.
 EMBANKMENT = 722.7 SQ. FT.

17+00.00
 EXCAVATION = 234.1 SQ. FT.
 EMBANKMENT = 693.1 SQ. FT.

FILE NAME = ...\\D978182-shr-XCS_RAMPB.dgn

USER NAME = Rob Heady
 DESIGNED - MJO
 DRAWN - MJO
 CHECKED - BJD
 DATE - 10/07/11

REVISED -
 REVISED -
 REVISED -
 REVISED -

**STATE OF ILLINOIS
 DEPARTMENT OF TRANSPORTATION**

CROSS SECTIONS: RAMP B

SCALE: SHEET NO. OF SHEETS STA. 17+00.00 TO STA. 18+00.00

F.A. RTE.	SECTION	COUNTY	TOTAL SHEETS	SHEET NO.
• (X1-6-2)HBK-2, HB-1,2; (1X-1)R-1	WILLIAMSON	968	903	
• F.A.I. 57 AND F.A.P. 331	CONTRACT NO. 78182			
FED. ROAD DIST. NO. ILLINOIS FED. AID PROJECT				