


DATE	
BY	
ORIGINAL SURVEY	
PLOTTED	
DATE	
NOTE BOOK	
AREAS CHECKED	
NO.	

DATE	
BY	
ORIGINAL SURVEY	
PLOTTED	
DATE	
NOTE BOOK	
AREAS CHECKED	
NO.	

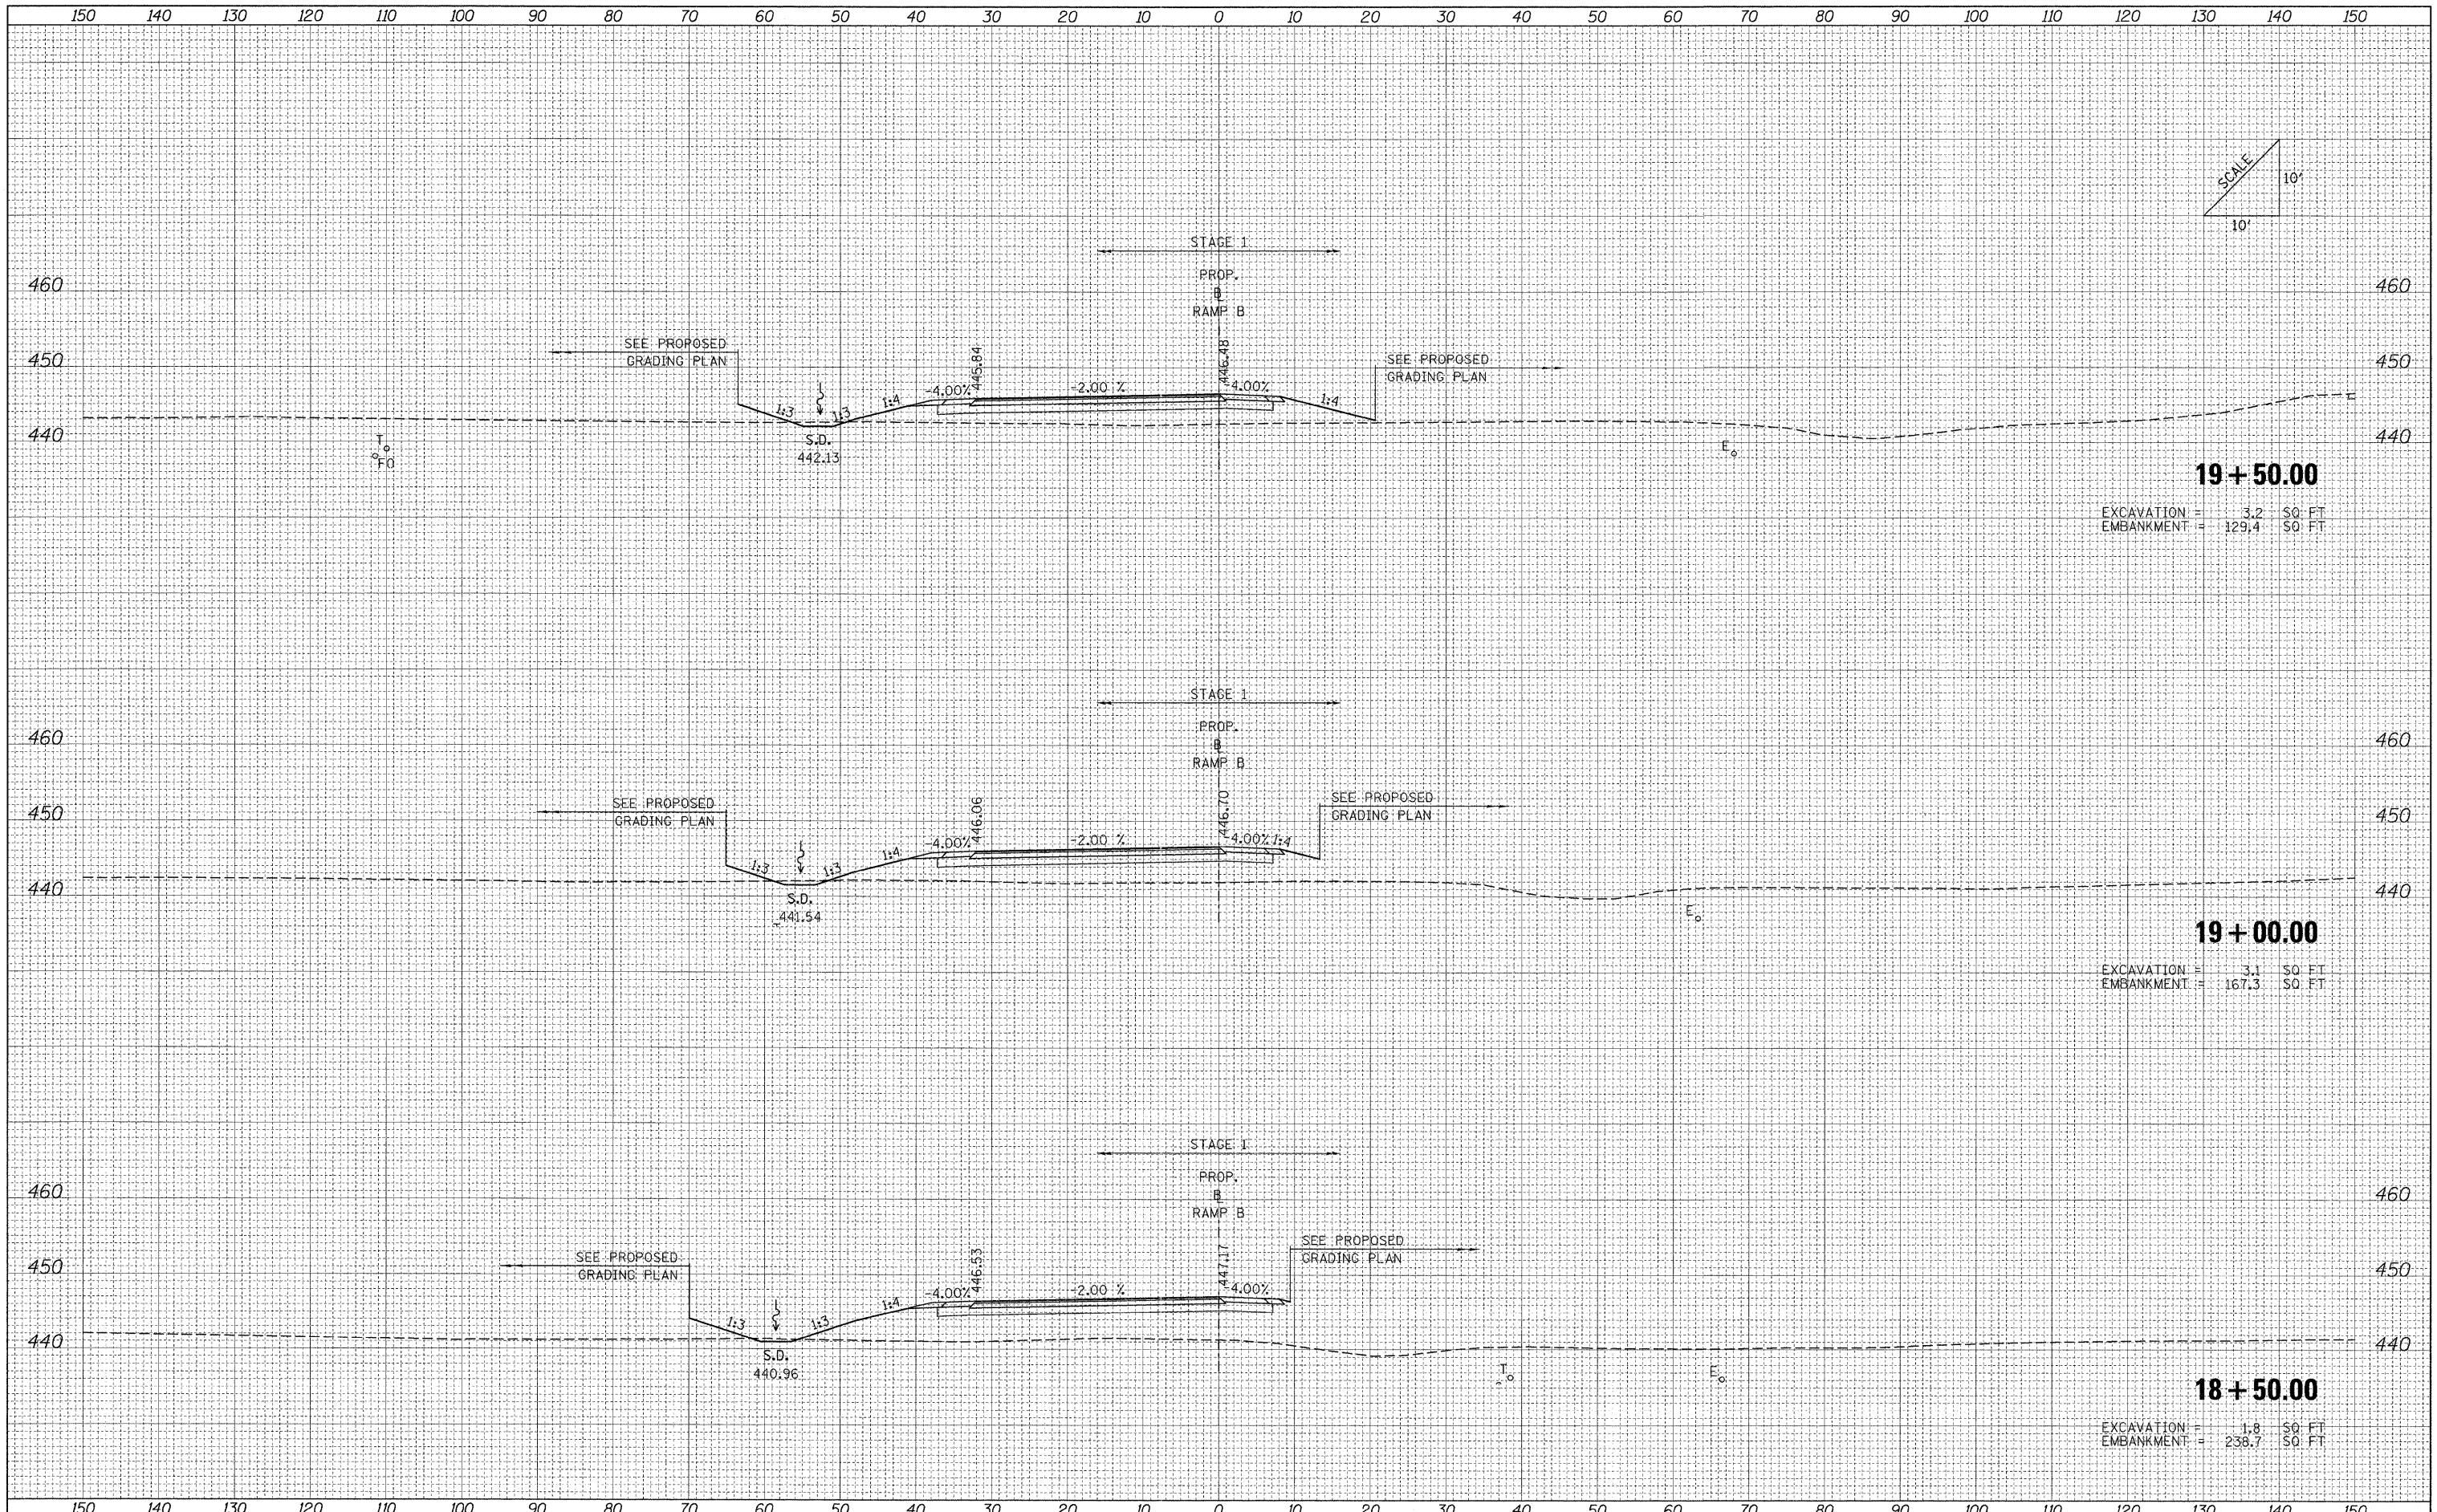

19+50.00
 EXCAVATION = 3.2 SQ FT
 EMBANKMENT = 129.4 SQ FT

19+00.00
 EXCAVATION = 3.1 SQ FT
 EMBANKMENT = 167.3 SQ FT

18+50.00
 EXCAVATION = 1.8 SQ FT
 EMBANKMENT = 238.7 SQ FT

FILE NAME = ...D978182-sh1-XCS_RAMPB.dgn	USER NAME = Rob Heady	DESIGNED - MJO	REVISED -	STATE OF ILLINOIS DEPARTMENT OF TRANSPORTATION	CROSS SECTIONS: RAMP B				F.A. RTE.	SECTION	COUNTY	TOTAL SHEETS	SHEET NO.
		DRAWN - MJO	REVISED -		* XI-6-2HBRK-2, HB-1,2 (IX-1R-1)	WILLIAMSON	968	904					
		CHECKED - BJD	REVISED -		* F.A.I. 57 AND F.A.P. 331				CONTRACT NO. 78182				
		DATE - 10/07/11	REVISED -		FED. ROAD DIST. NO.	ILLINOIS FED. AID PROJECT							