


DATE	
BY	
SURVEYED	
PLOTTED	
DATE	
AREAS	
CHECKED	
NO.	

DATE	
BY	
SURVEYED	
PLOTTED	
DATE	
AREAS	
CHECKED	
NO.	

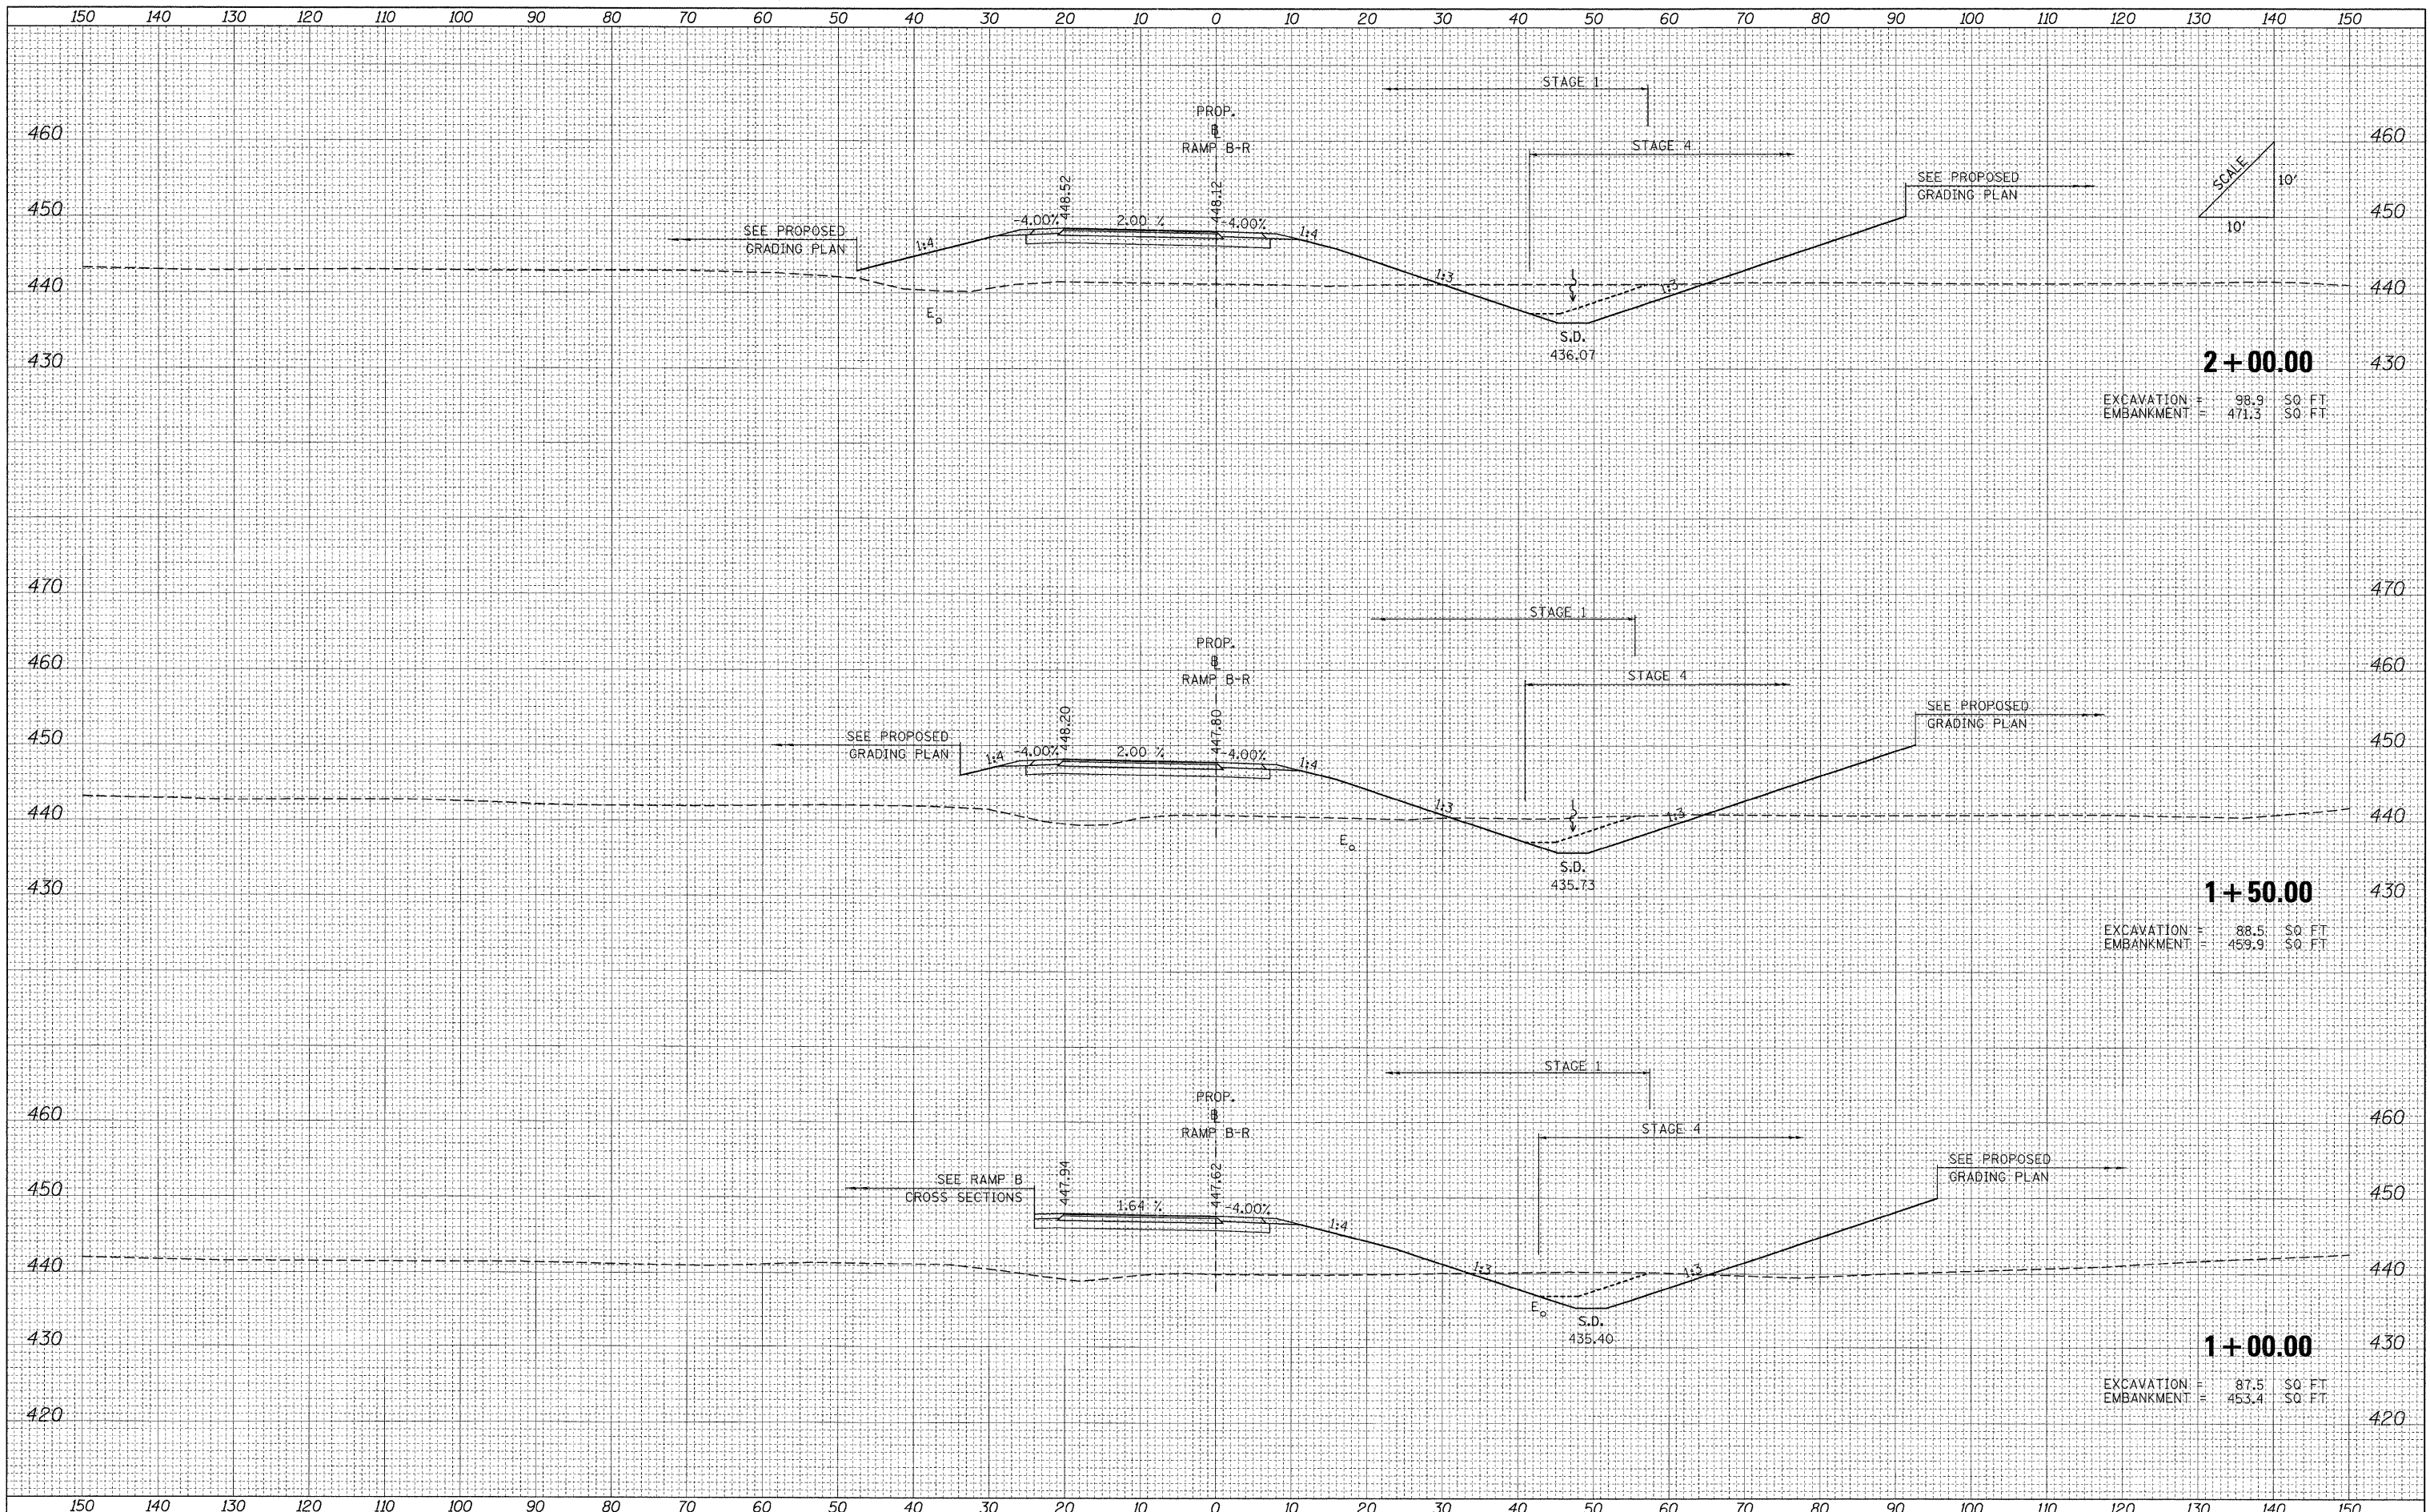

2+00.00
 EXCAVATION = 98.9 SO. FT.
 EMBANKMENT = 471.3 SO. FT.

1+50.00
 EXCAVATION = 88.5 SO. FT.
 EMBANKMENT = 459.9 SO. FT.

1+00.00
 EXCAVATION = 87.5 SO. FT.
 EMBANKMENT = 453.4 SO. FT.

FILE NAME = ...D978182-sh4-XCS_RAMPB1.dgn

USER NAME = Rob Heady	DESIGNED - MJO	REVISED -
	DRAWN - MJO	REVISED -
PLOT SCALE = 10.0000' / IN.	CHECKED - BJD	REVISED -
PLOT DATE = 10/10/2011	DATE - 10/07/11	REVISED -

**STATE OF ILLINOIS
 DEPARTMENT OF TRANSPORTATION**

CROSS SECTIONS: RAMP B-R

SCALE: SHEET NO. OF SHEETS STA. 1+00.00 TO STA. 2+00.00

F.A. RTE.	SECTION	COUNTY	TOTAL SHEETS	SHEET NO.
*	1X1-6-2HBK-2, HB-1,2; 1X-1R-1	WILLIAMSON	968	906
*	F.A.I. 57 AND F.A.P. 331	CONTRACT NO.	78182	
FED. ROAD DIST. NO. ILLINOIS FED. AID PROJECT				