


BY	DATE
SURVEYED	
PLOTTED	
NOTE BOOK	
AREAS CHECKED	
NO.	

BY	DATE
SURVEYED	
PLOTTED	
NOTE BOOK	
AREAS CHECKED	
NO.	

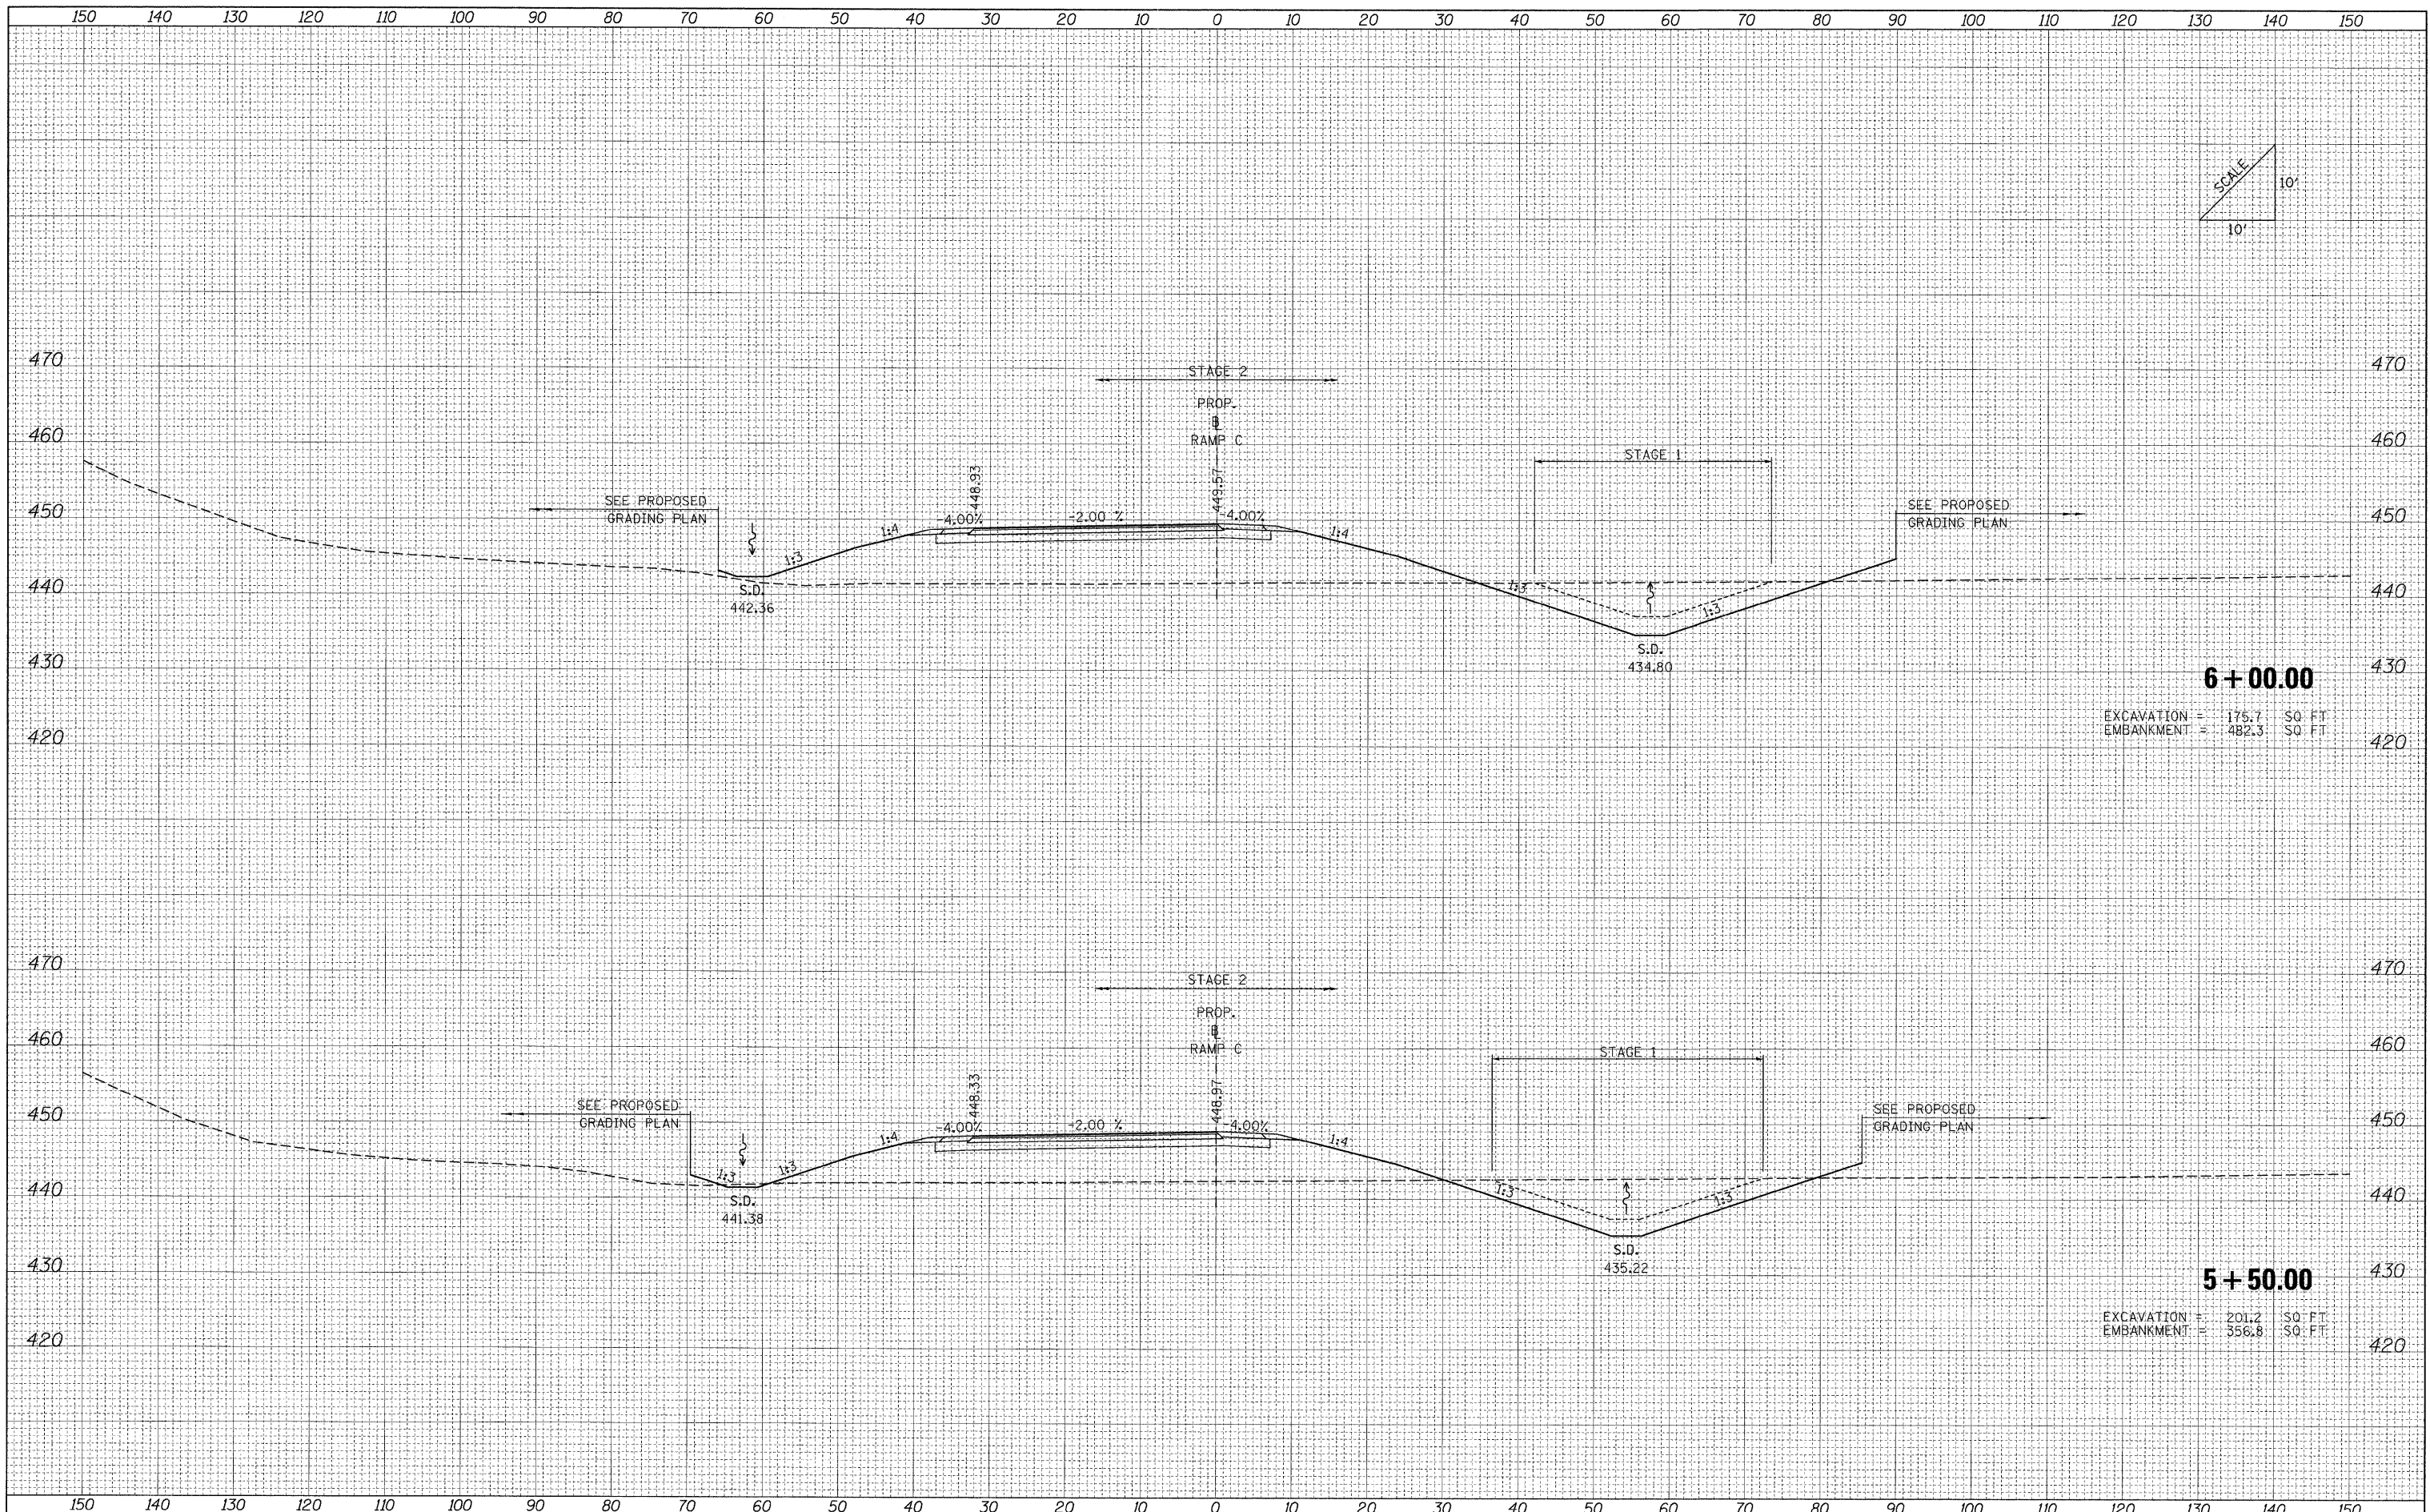

**6 + 00.00**  
 EXCAVATION = 175.7 SQ. FT.  
 EMBANKMENT = 482.3 SQ. FT.

**5 + 50.00**  
 EXCAVATION = 201.2 SQ. FT.  
 EMBANKMENT = 356.8 SQ. FT.

FILE NAME = ...D978182-sht-XCS\_RAMPC.dgn

USER NAME = Rob Heady	DESIGNED - MJO	REVISED -
	DRAWN - MJO	REVISED -
PLOT SCALE = 10.0000' / IN.	CHECKED - BJD	REVISED -
PLOT DATE = 10/10/2011	DATE - 10/07/11	REVISED -

**STATE OF ILLINOIS  
 DEPARTMENT OF TRANSPORTATION**

**CROSS SECTIONS: RAMP C**

SCALE: SHEET NO. OF SHEETS STA. 5+50.00 TO STA. 6+00.00

F.A. RTE.	SECTION	COUNTY	TOTAL SHEETS	SHEET NO.
* IX1-6-2HBK-2, HB-1,2; (1X-1R-1	WILLIAMSON	968	911	
* F.A.I. 57 AND F.A.P. 331	CONTRACT NO. 78182			
FED. ROAD DIST. NO.	ILLINOIS FED. AID PROJECT			