


DATE	
BY	
FINAL SURVEY	
NOTED	
EMEND	
AREAS CHECKED	
NO.	

DATE	
BY	
ORIGINAL SURVEY	
NOTED	
EMEND	
AREAS CHECKED	
NO.	

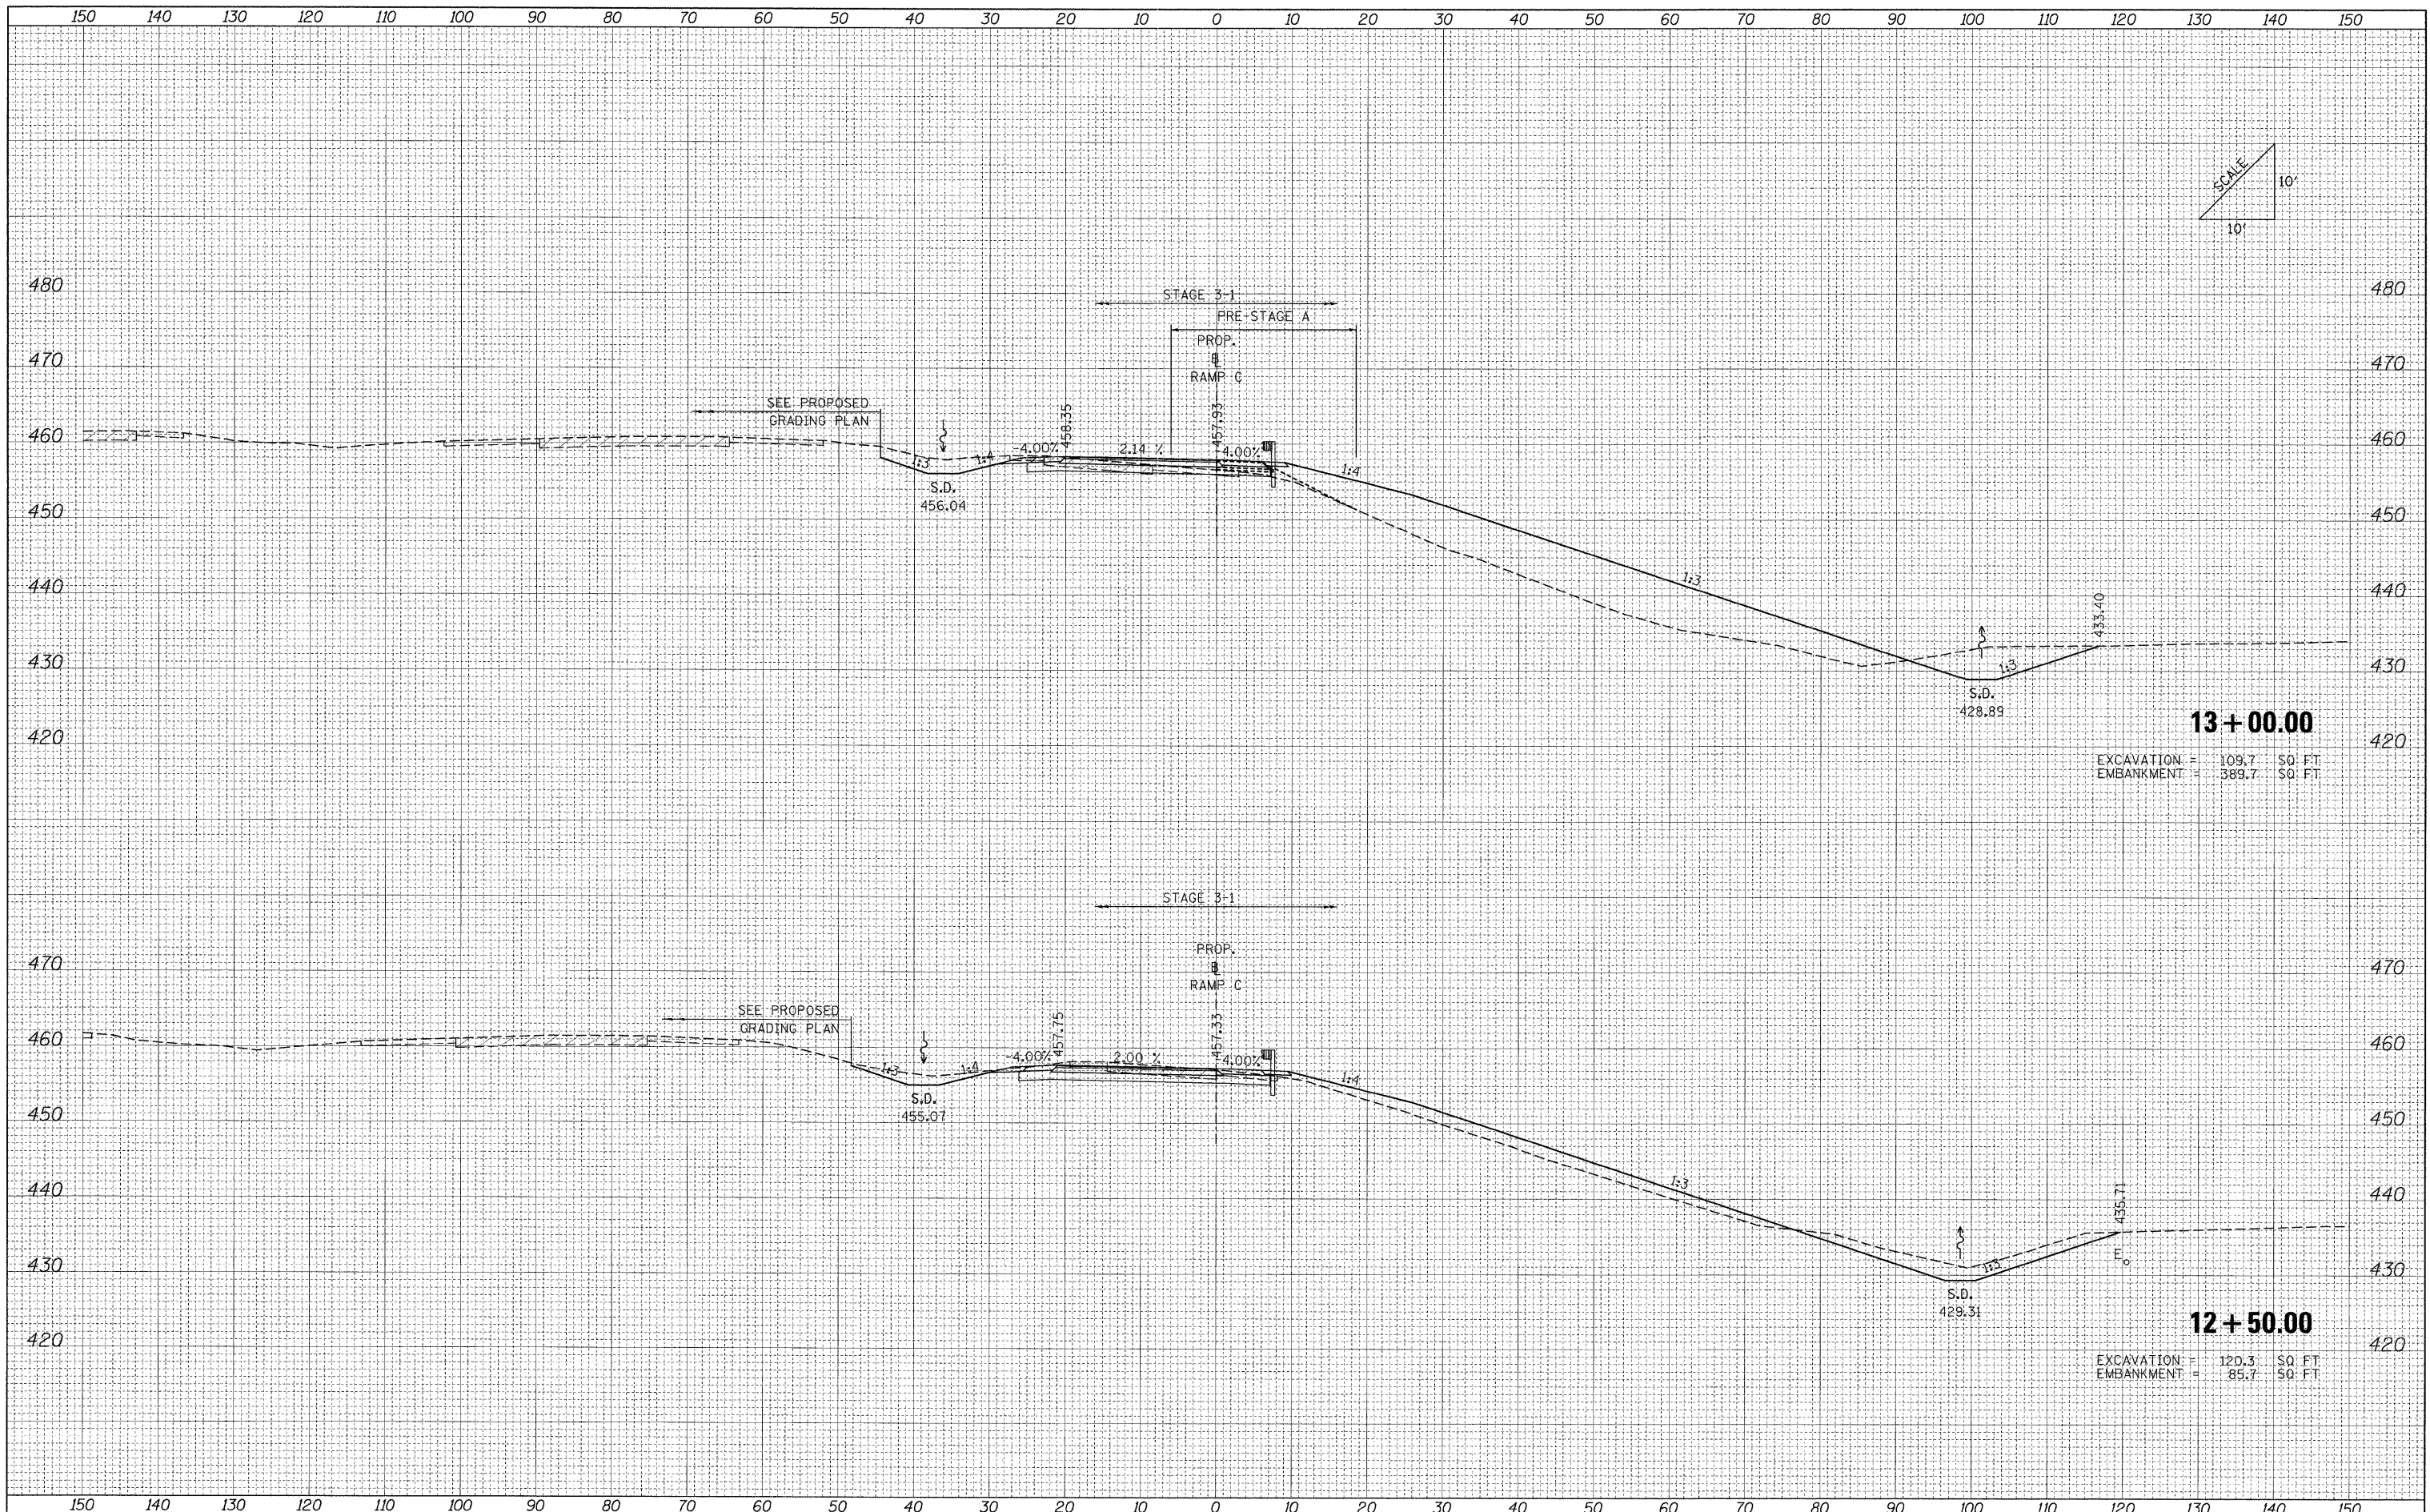

13+00.00
 EXCAVATION = 109.7 SQ. FT.
 EMBANKMENT = 389.7 SQ. FT.

12+50.00
 EXCAVATION = 120.3 SQ. FT.
 EMBANKMENT = 89.7 SQ. FT.

FILE NAME = ... \D978182-sht-XCS_RAMPC.dgn

USER NAME = Rob Heady	DESIGNED - MJO	REVISED -
	DRAWN - MJO	REVISED -
PLOT SCALE = 10.0000" / IN.	CHECKED - BJD	REVISED -
PLOT DATE = 10/10/2011	DATE - 10/07/11	REVISED -

**STATE OF ILLINOIS
 DEPARTMENT OF TRANSPORTATION**

CROSS SECTIONS: RAMP C

SCALE: SHEET NO. OF SHEETS STA. 12+50.00 TO STA. 13+00.00

F.A. RTE.	SECTION	COUNTY	TOTAL SHEETS	SHEET NO.
*	01-6-2HBK-2, HB-1,2; (1X-1R-1)	WILLIAMSON	968	918
*	F.A.I. 57 AND F.A.P. 331			CONTRACT NO. 78182
FED. ROAD DIST. NO.		ILLINOIS FED. AID PROJECT		