


BY	DATE
SURVEYED	
PLOTTED	
REVISION DATE	
AREAS CHECKED	
NO.	

BY	DATE
SURVEYED	
PLOTTED	
REVISION DATE	
AREAS CHECKED	
NO.	

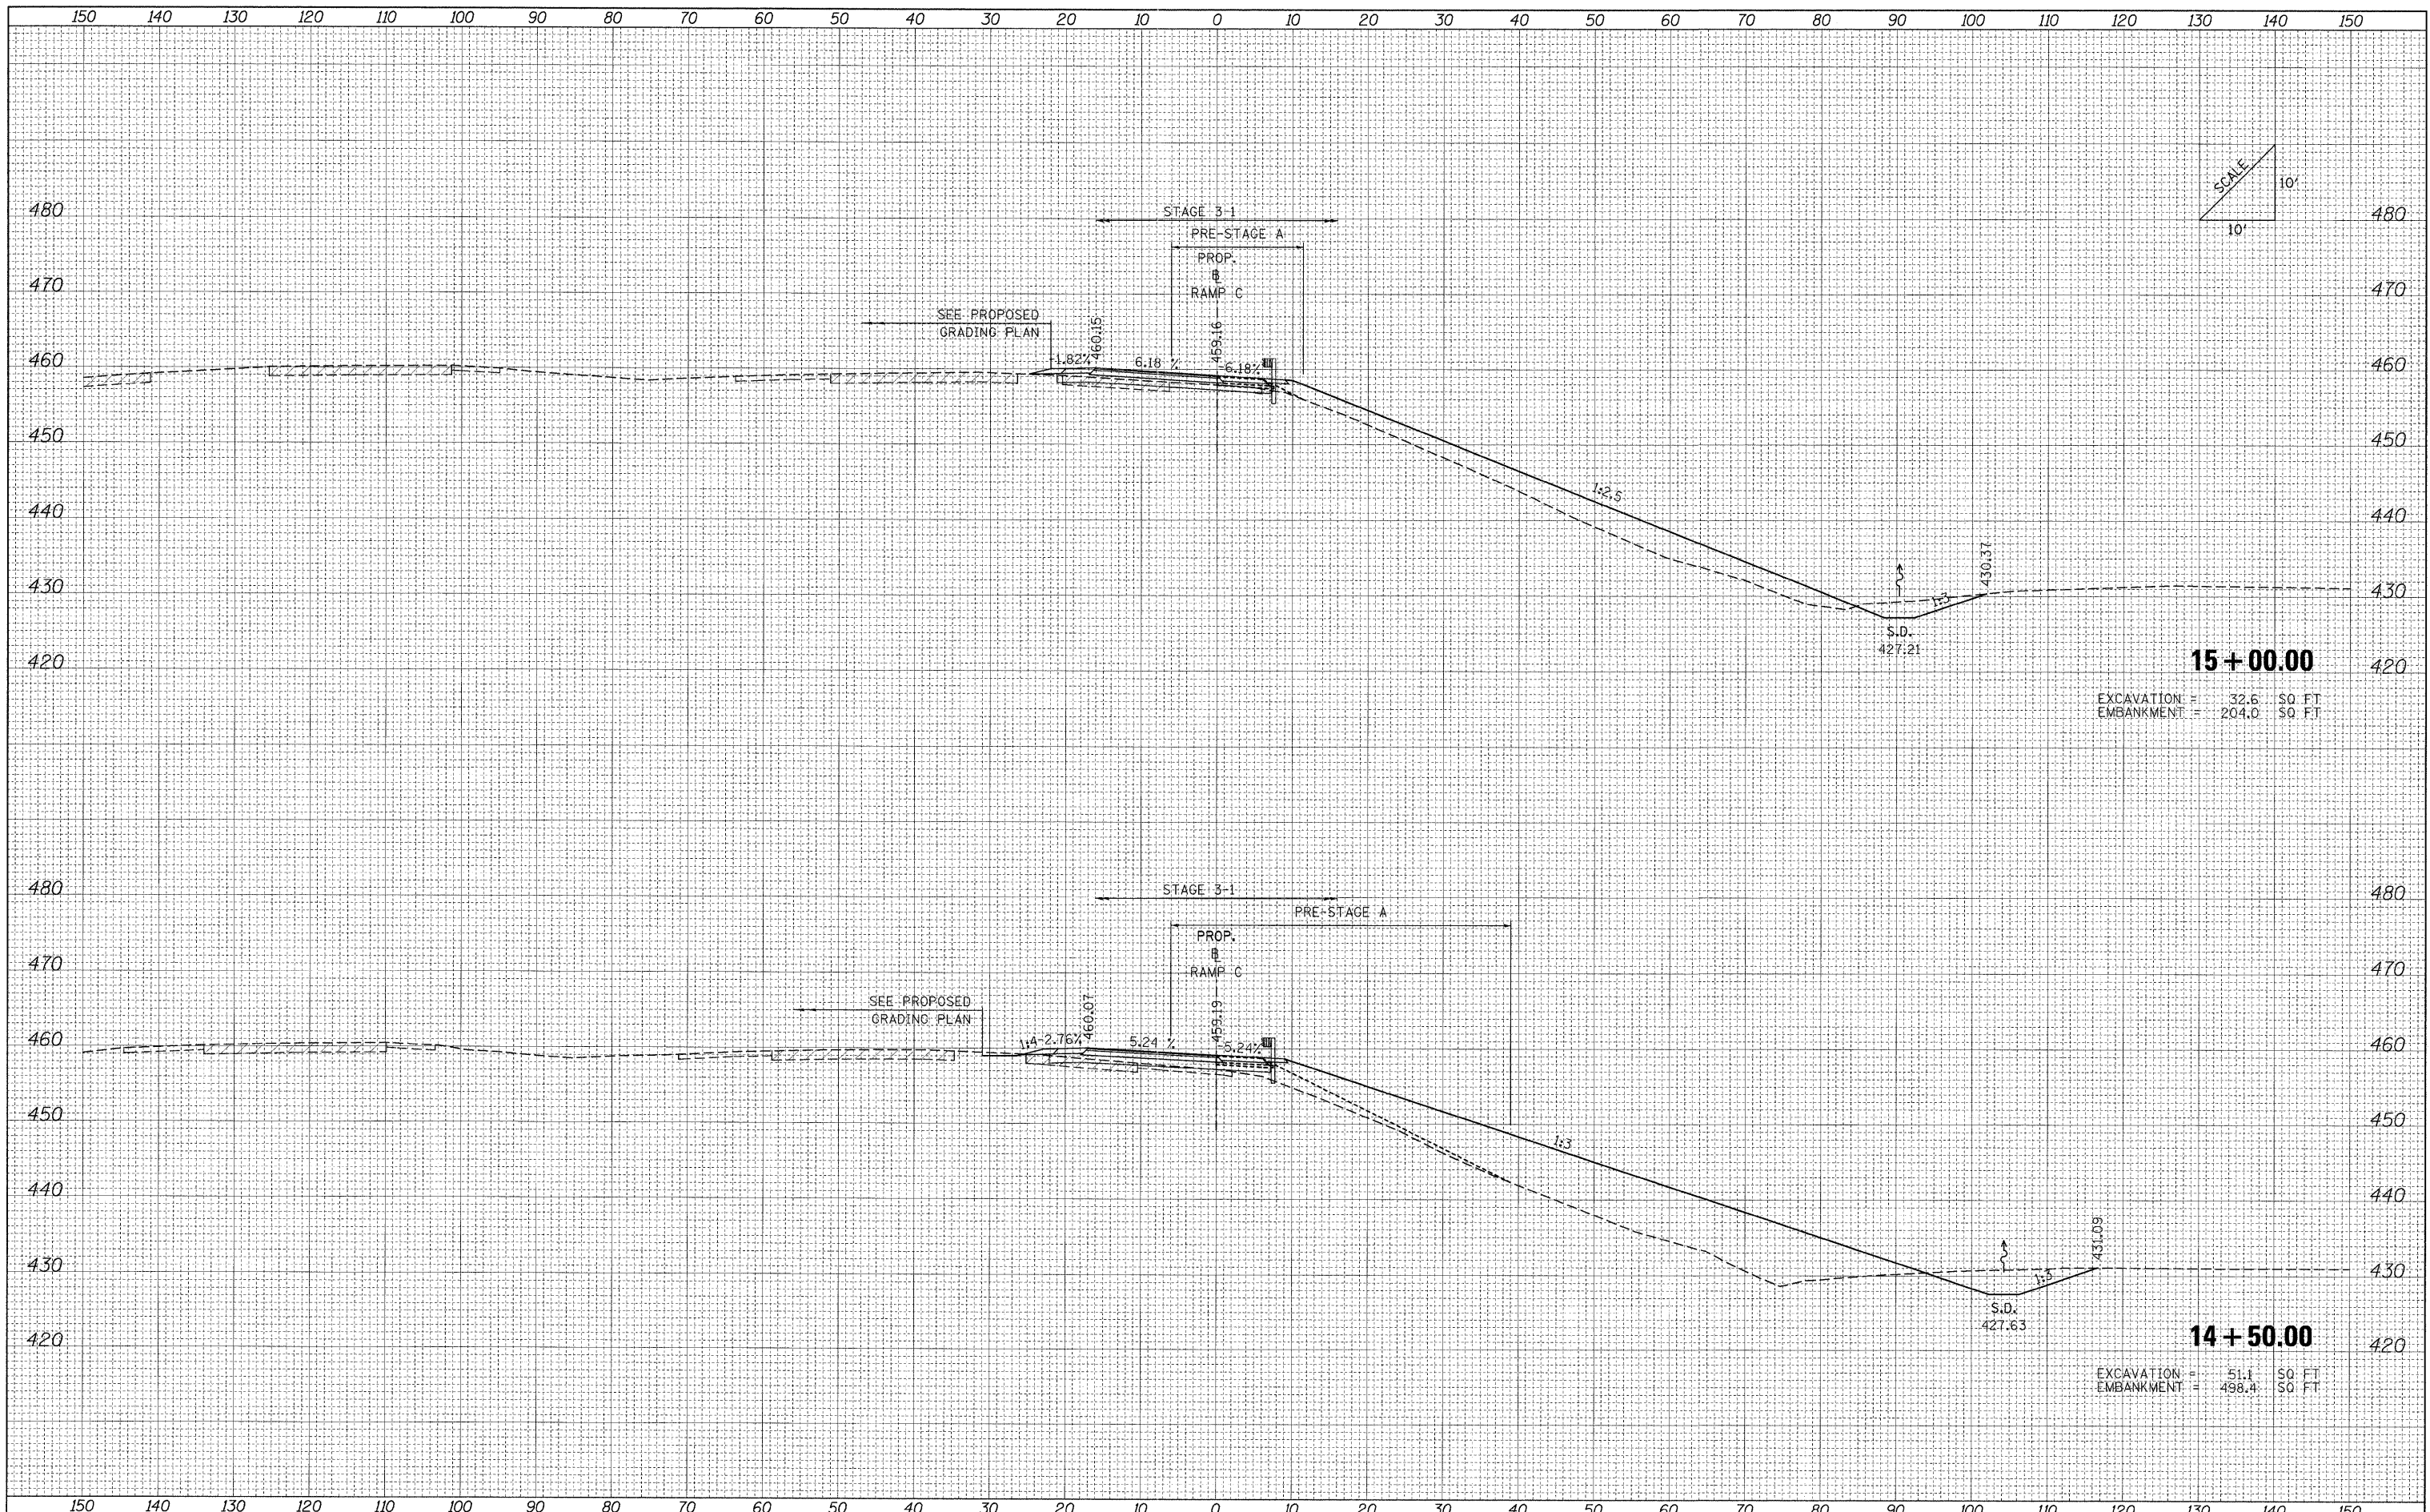

FILE NAME = ...D978182-sht-XC5-RAMP.C.dgn

USER NAME = Rob Heady	DESIGNED - MJO	REVISED -
	DRAWN - MJO	REVISED -
PLOT SCALE = 10.0000' / IN.	CHECKED - BJD	REVISED -
PLOT DATE = 10/10/2011	DATE - 10/07/11	REVISED -

**STATE OF ILLINOIS
DEPARTMENT OF TRANSPORTATION**

CROSS SECTIONS: RAMP C	
SCALE:	SHEET NO. OF SHEETS STA. 14+50.00 TO STA. 15+00.00

F.A. RTE.	SECTION	COUNTY	TOTAL SHEETS	SHEET NO.
* (X1-6-2)HBK-2, HB-1,2; (1X-1R-1)	WILLIAMSON	968	920	
* F.A.I. 57 AND F.A.P. 331	CONTRACT NO. 78182			
FED. ROAD DIST. NO.	ILLINOIS FED. AID PROJECT			