


BY	DATE
SURVEYED	
PLOTTED	
DATE	
AREAS	
CHECKED	
NO.	

ORIGINAL	DATE
SURVEY	
PLOTTED	
DATE	
AREAS	
CHECKED	
NO.	

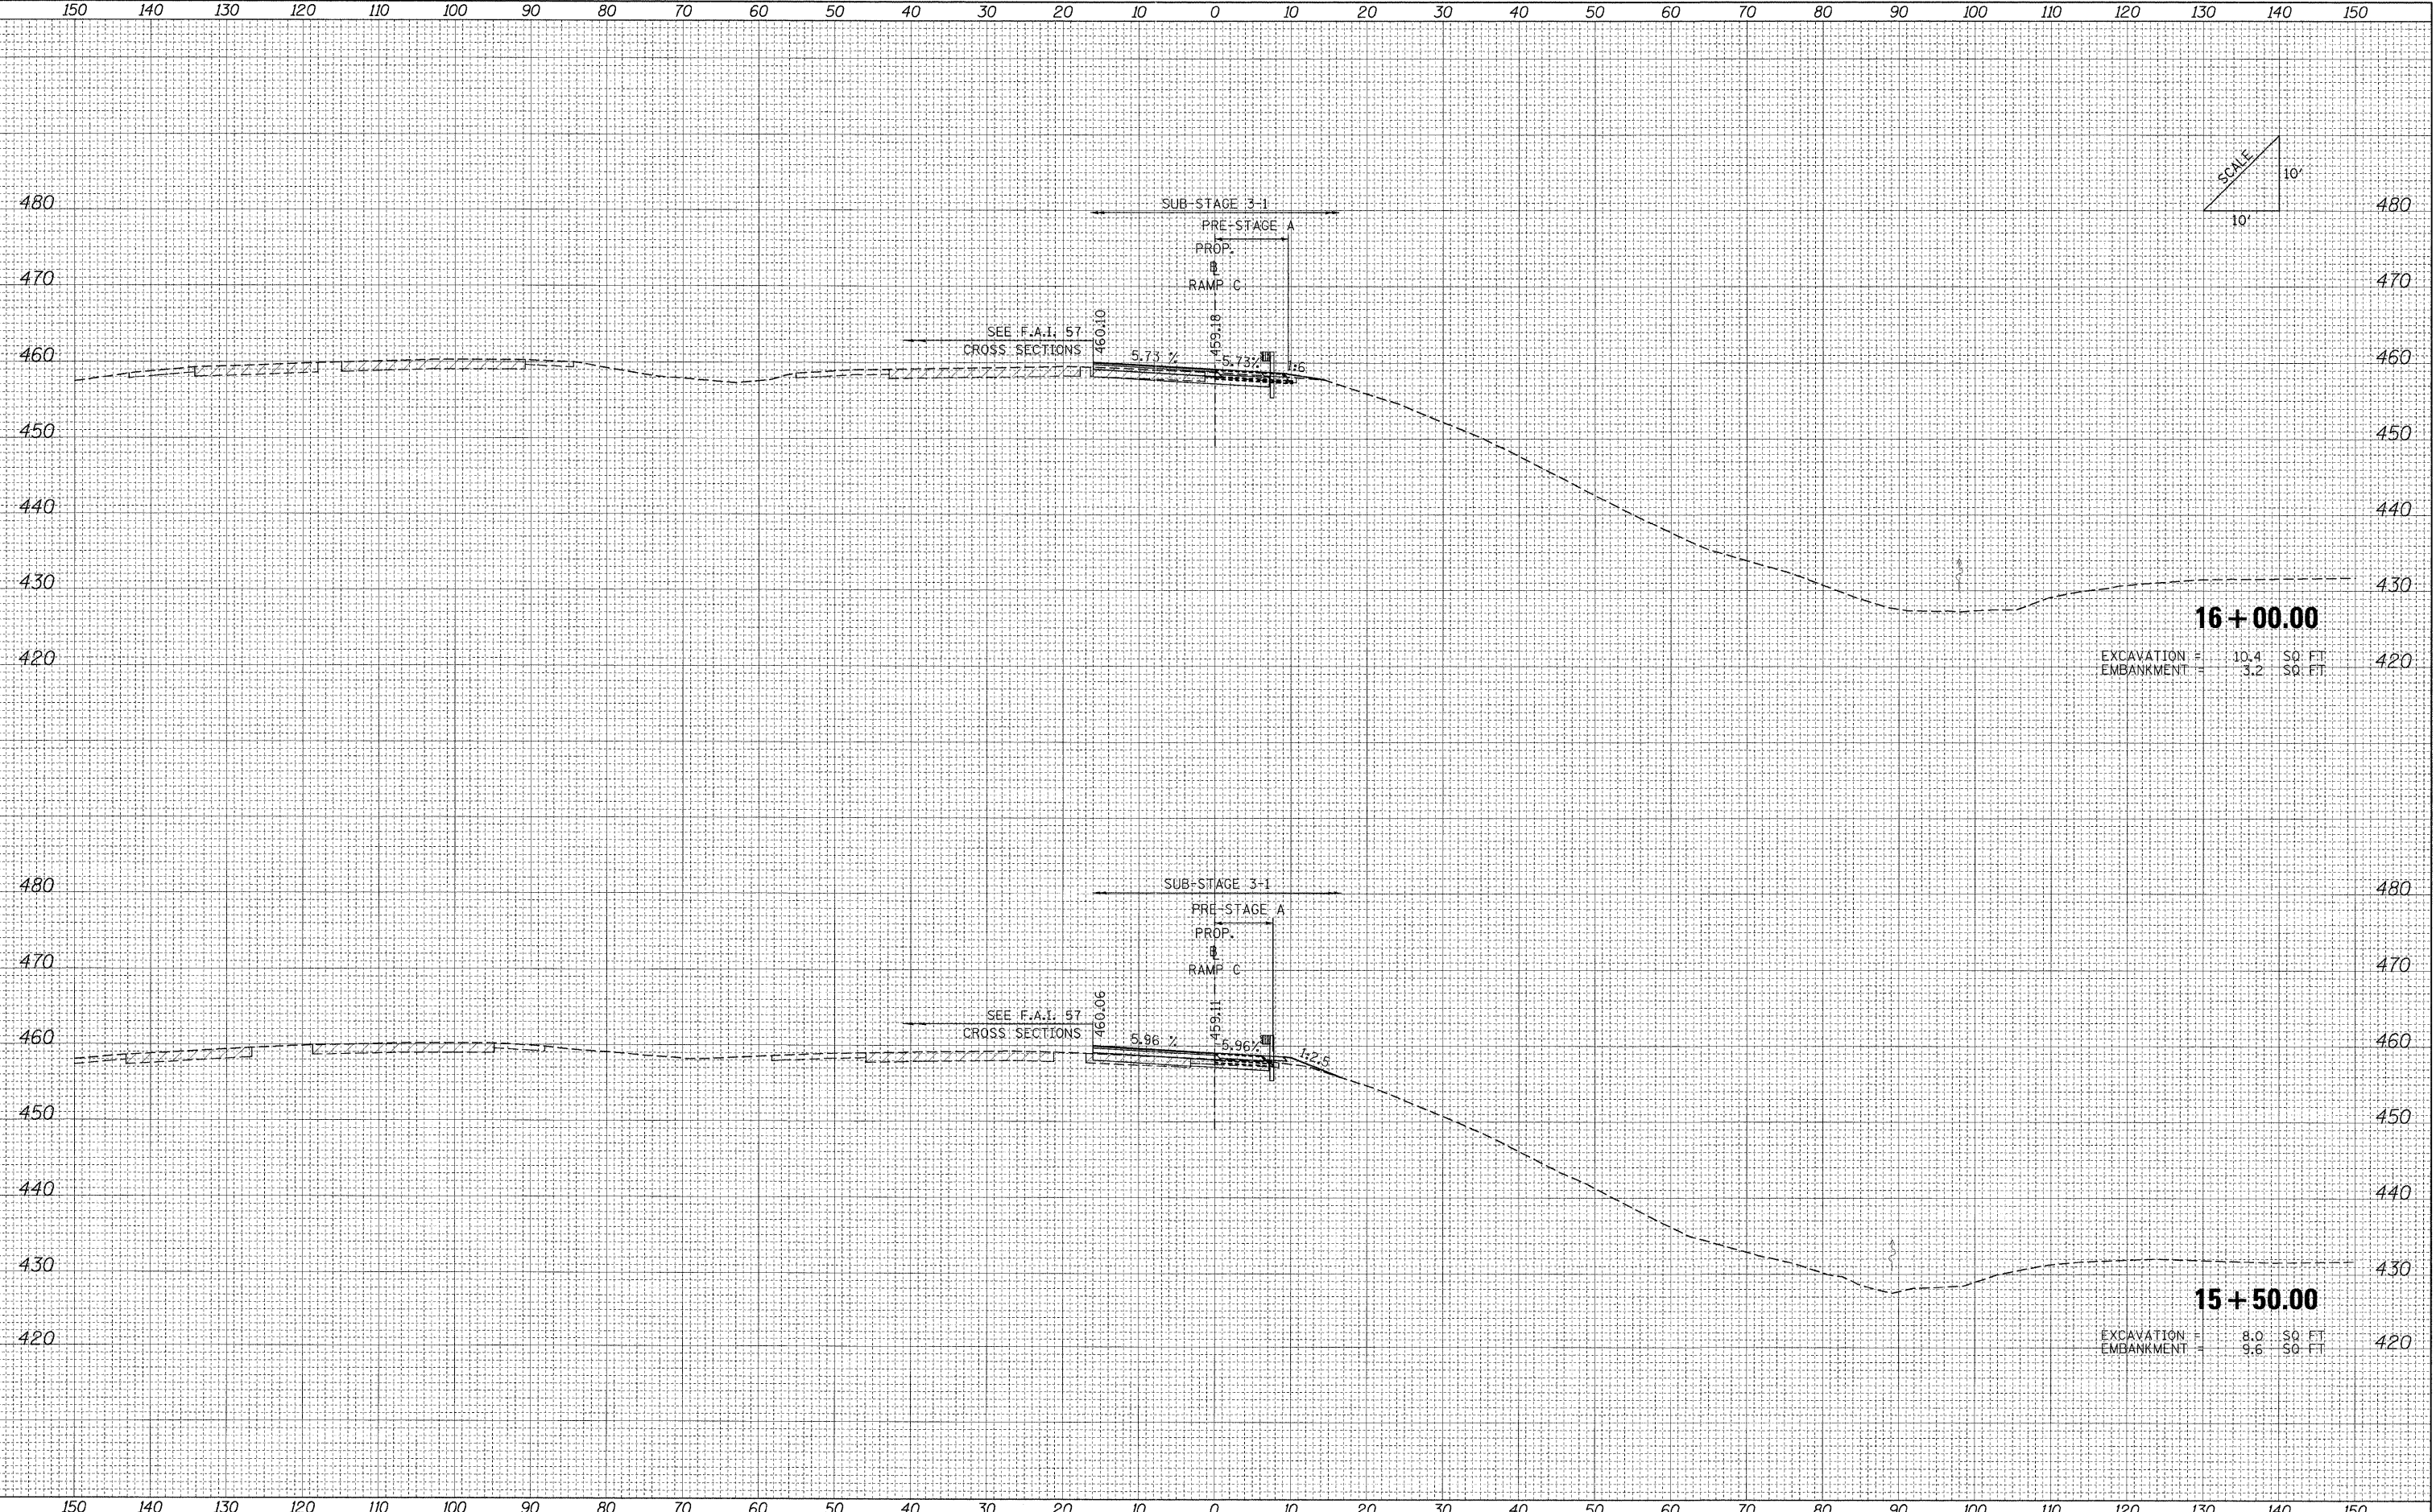

16+00.00
 EXCAVATION = 10.4 SQ. FT.
 EMBANKMENT = 3.2 SQ. FT.

15+50.00
 EXCAVATION = 8.0 SQ. FT.
 EMBANKMENT = 9.6 SQ. FT.

FILE NAME =
 ...D978182-sh1-XCS_RAMPC.dgn

USER NAME = Rob Heady
 DESIGNED - MJO
 DRAWN - MJO
 CHECKED - BJD
 DATE - 10/07/11

REVISED -
 REVISED -
 REVISED -
 REVISED -

**STATE OF ILLINOIS
 DEPARTMENT OF TRANSPORTATION**

CROSS SECTIONS: RAMP C

F.A. RTE.	SECTION	COUNTY	TOTAL SHEETS	SHEET NO.
• (X1-6-2)HBK-2, HB-1,2; (1X-1R-1)	WILLIAMSON		968	921
• F.A.I. 57 AND F.A.P. 331		CONTRACT NO. 78182		
FED. ROAD DIST. NO.		ILLINOIS FED. AID PROJECT		

SCALE: SHEET NO. OF SHEETS STA. 15+50.00 TO STA. 16+00.00