


| | | | |
|---------------|----------|----|------|
| FINAL SURVEY | SURVEYED | BY | DATE |
| NOTE BOOK | PLOTTED | | |
| AREAS CHECKED | DATE | | |
| NO. | | | |

| | | | |
|-----------------|----------|----|------|
| ORIGINAL SURVEY | SURVEYED | BY | DATE |
| NOTE BOOK | PLOTTED | | |
| AREAS CHECKED | DATE | | |
| NO. | | | |

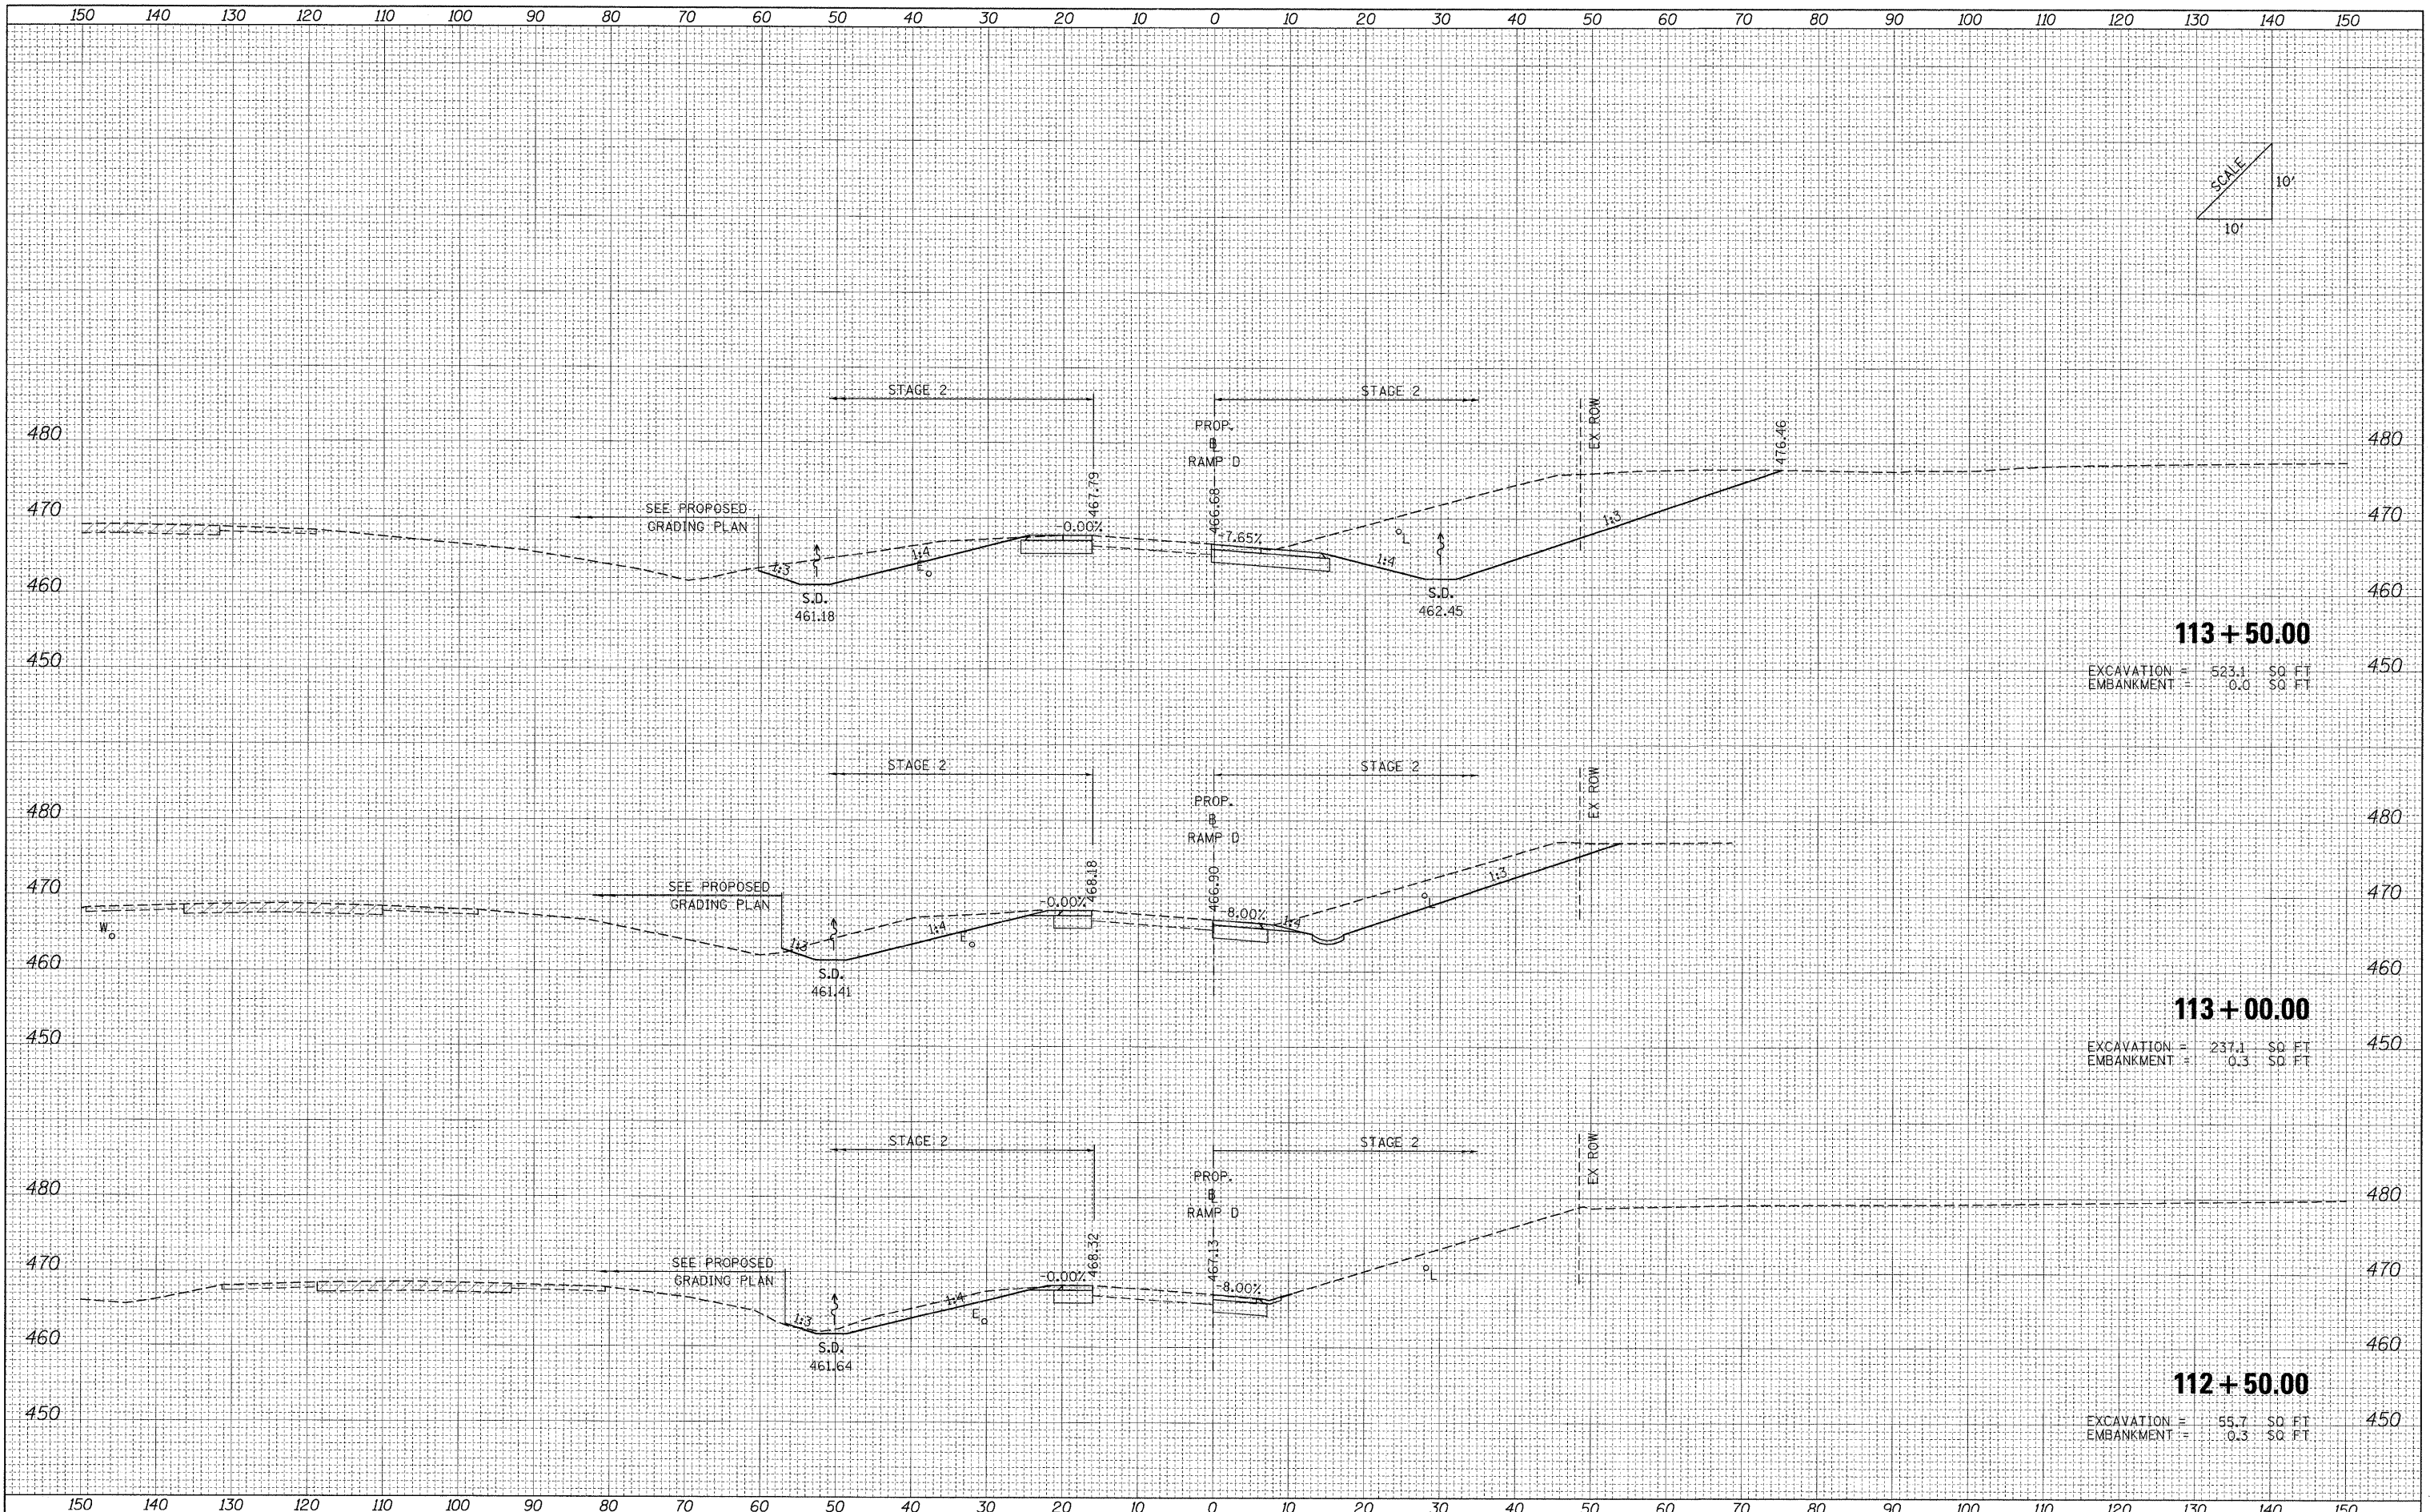

113+50.00
 EXCAVATION = 523.1 SQ FT
 EMBANKMENT = 0.0 SQ FT

113+00.00
 EXCAVATION = 237.1 SQ FT
 EMBANKMENT = 0.3 SQ FT

112+50.00
 EXCAVATION = 55.7 SQ FT
 EMBANKMENT = 0.3 SQ FT

FILE NAME = ...D978182-shr-XCS_RAMPD.dgn

| | | |
|-----------------------------|-----------------|-----------|
| USER NAME = Rob Heady | DESIGNED - MJO | REVISED - |
| PLOT SCALE = 10.0000' / IN. | DRAWN - MJO | REVISED - |
| PLOT DATE = 10/11/2011 | CHECKED - BJD | REVISED - |
| | DATE - 10/07/11 | REVISED - |

**STATE OF ILLINOIS
 DEPARTMENT OF TRANSPORTATION**

| CROSS SECTIONS: RAMP D | | | |
|------------------------|-----------|-----------|----------------------------------|
| SCALE: | SHEET NO. | OF SHEETS | STA. 112+50.00 TO STA. 113+50.00 |

| F.A. RTE. | SECTION | COUNTY | TOTAL SHEETS | SHEET NO. |
|---------------------|----------------------------------|------------|--------------|--------------------|
| * | (X1-6-2)HBK-2, HB-1,2; (1X-1)R-1 | WILLIAMSON | 968 | 927 |
| * | F.A.I. 57 AND F.A.P. 331 | | | CONTRACT NO. 78182 |
| FED. ROAD DIST. NO. | ILLINOIS FED. AID PROJECT | | | |