
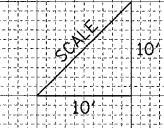


DATE	
BY	
FINAL SURVEY	
SURVEYED	
PLOTTED	
NOTE BOOK	
AREAS CHECKED	
NO.	

DATE	
BY	
ORIGINAL SURVEY	
SURVEYED	
PLOTTED	
NOTE BOOK	
AREAS CHECKED	
NO.	

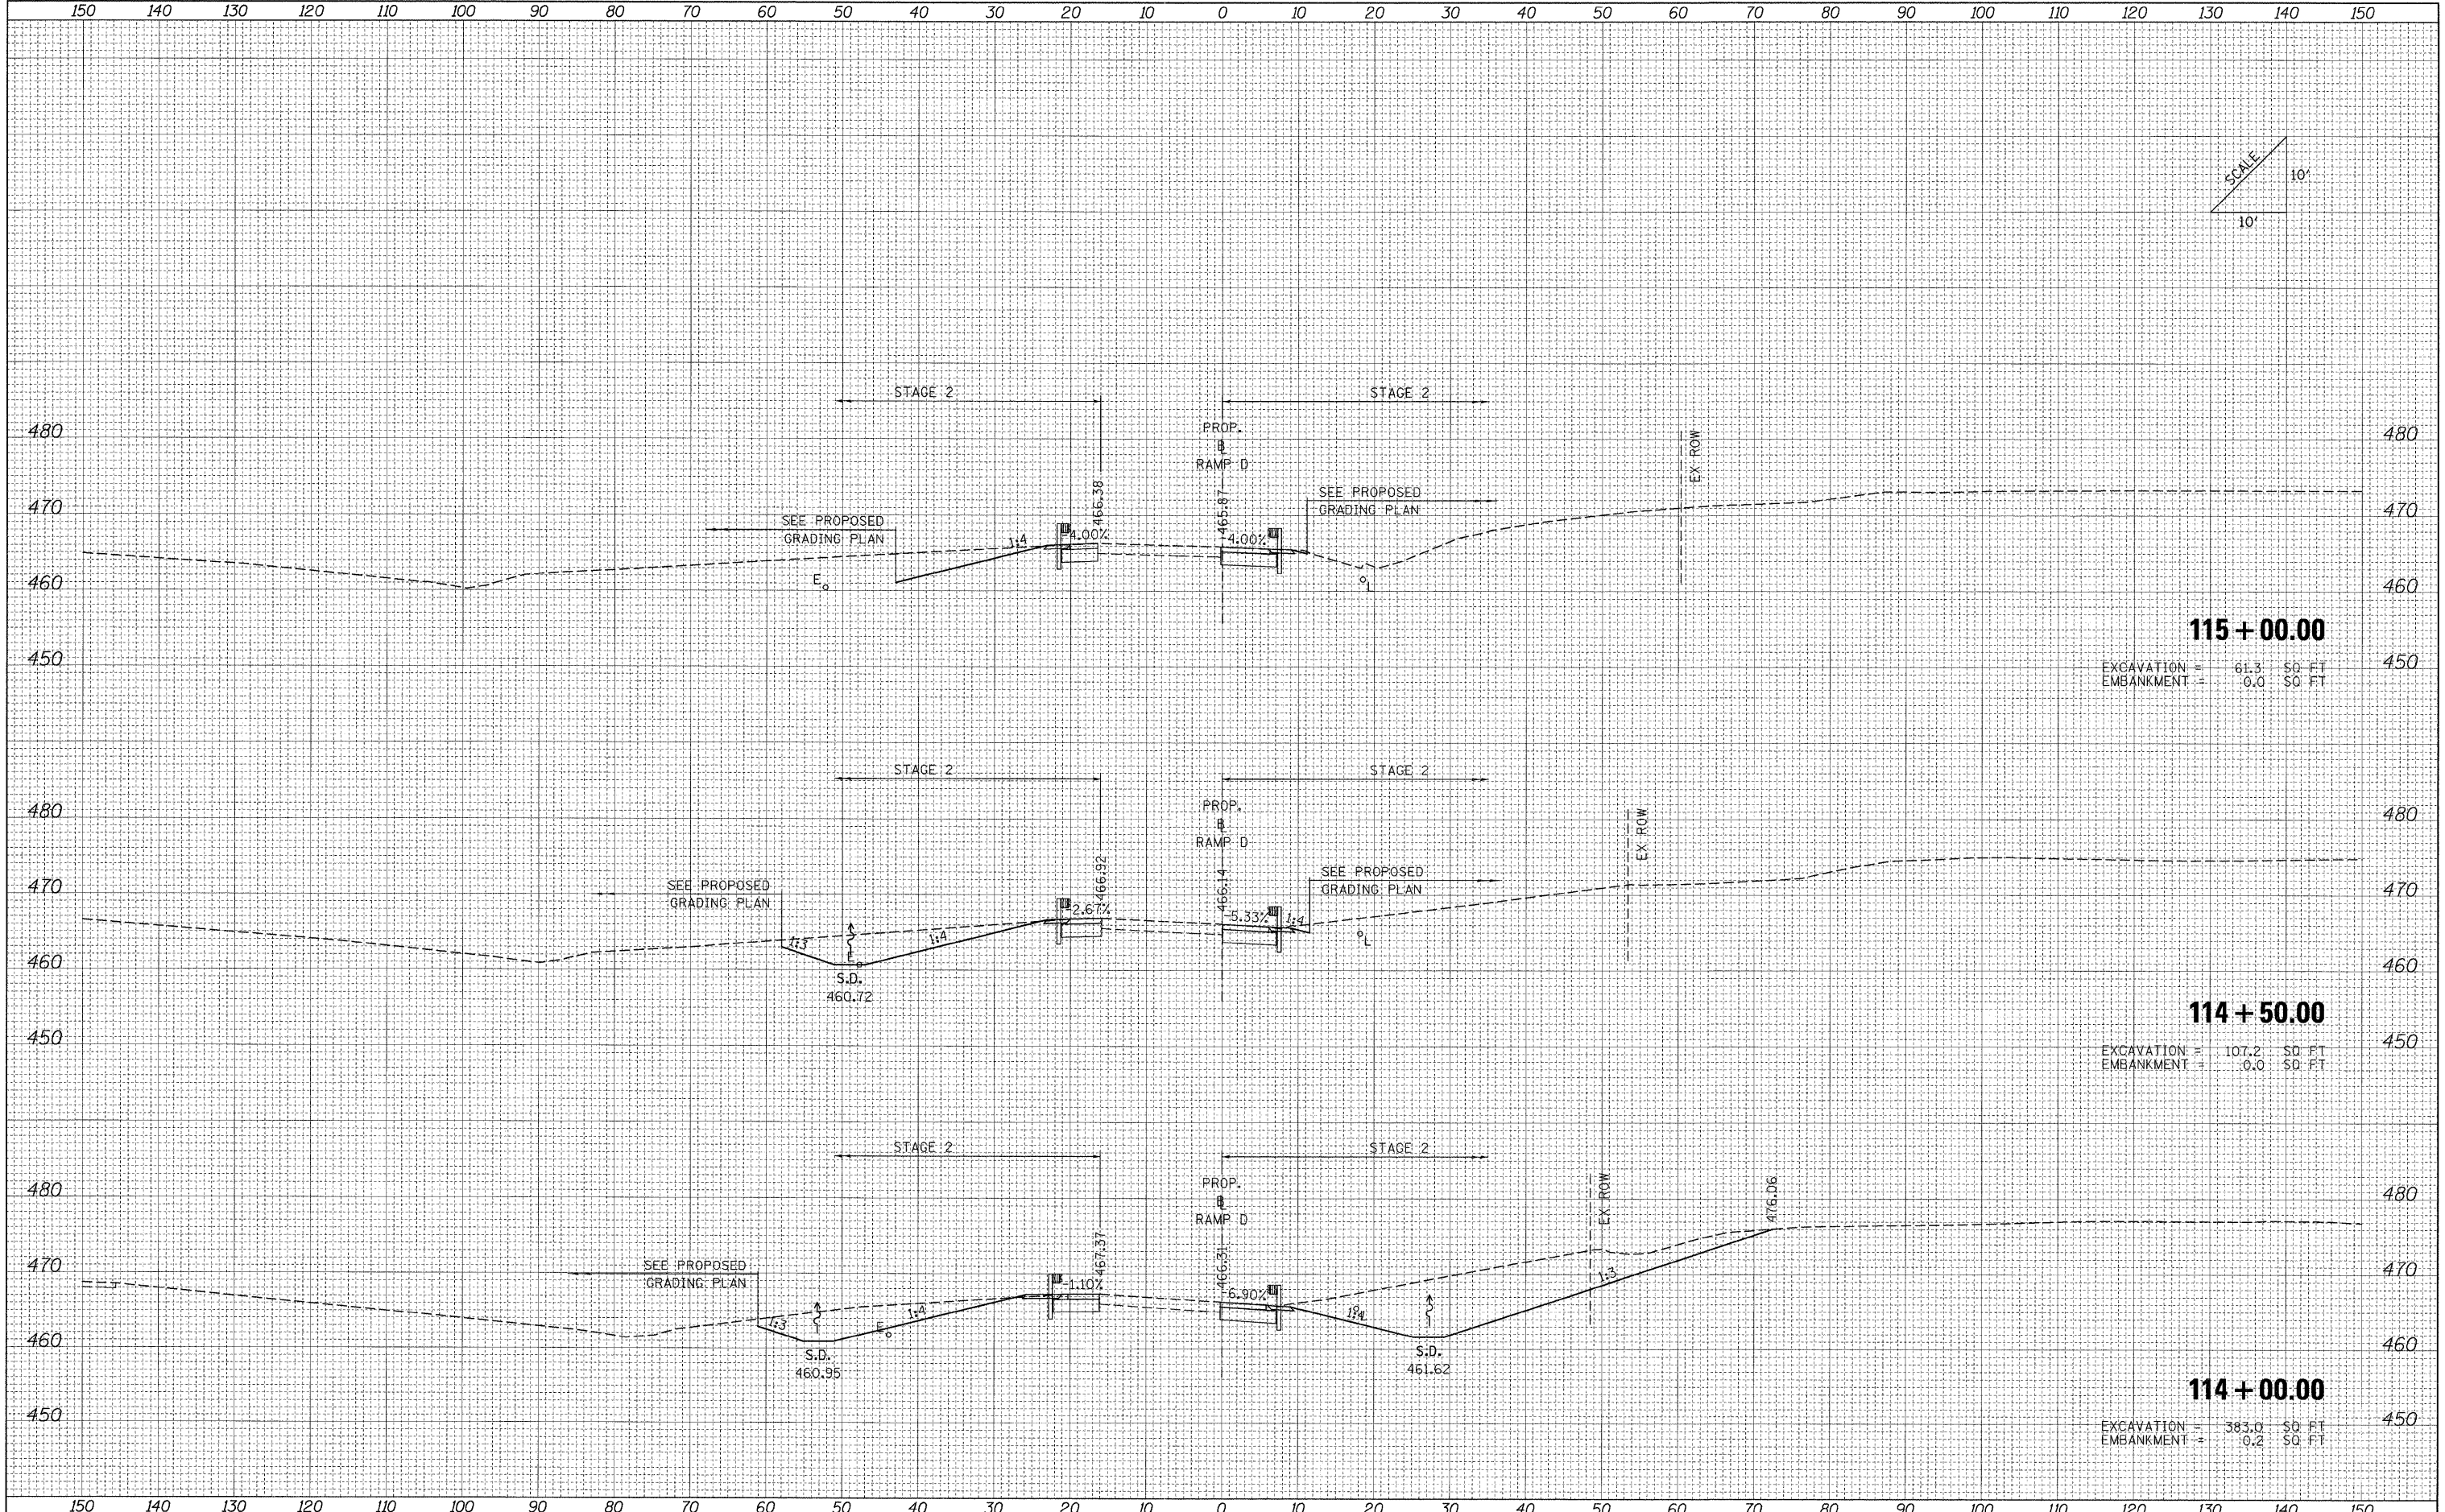

115+00.00

EXCAVATION = 61.3 SQ FT
EMBANKMENT = 0.0 SQ FT

114+50.00

EXCAVATION = 107.2 SQ FT
EMBANKMENT = 0.0 SQ FT

114+00.00

EXCAVATION = 383.0 SQ FT
EMBANKMENT = 0.2 SQ FT

FILE NAME = ...D978182-sht-XCS_RAMPD.dgn

USER NAME = Rob Heady
DESIGNED - MJO
DRAWN - MJO
CHECKED - BJD
DATE - 10/07/11

REVISED -
REVISED -
REVISED -
REVISED -

**STATE OF ILLINOIS
DEPARTMENT OF TRANSPORTATION**

CROSS SECTIONS: RAMP D

SCALE: SHEET NO. OF SHEETS STA. 114+00.00 TO STA. 115+00.00

F.A. RTE.	SECTION	COUNTY	TOTAL SHEETS	SHEET NO.
*	(X1-6-2)HBK-2, HB-1,2 (1X-1)R-1	WILLIAMSON	968	928
* F.A.I. 57 AND F.A.P. 331			CONTRACT NO. 78182	
FED. ROAD DIST. NO.		ILLINOIS FED. AID PROJECT		