


DATE	
BY	
FINAL SURVEY	
SURVEYED	
PLOTTED	
SCALE	
NOTE BOOK	
AREAS CHECKED	
NO.	

DATE	
BY	
ORIGINAL SURVEY	
SURVEYED	
PLOTTED	
SCALE	
NOTE BOOK	
AREAS CHECKED	
NO.	

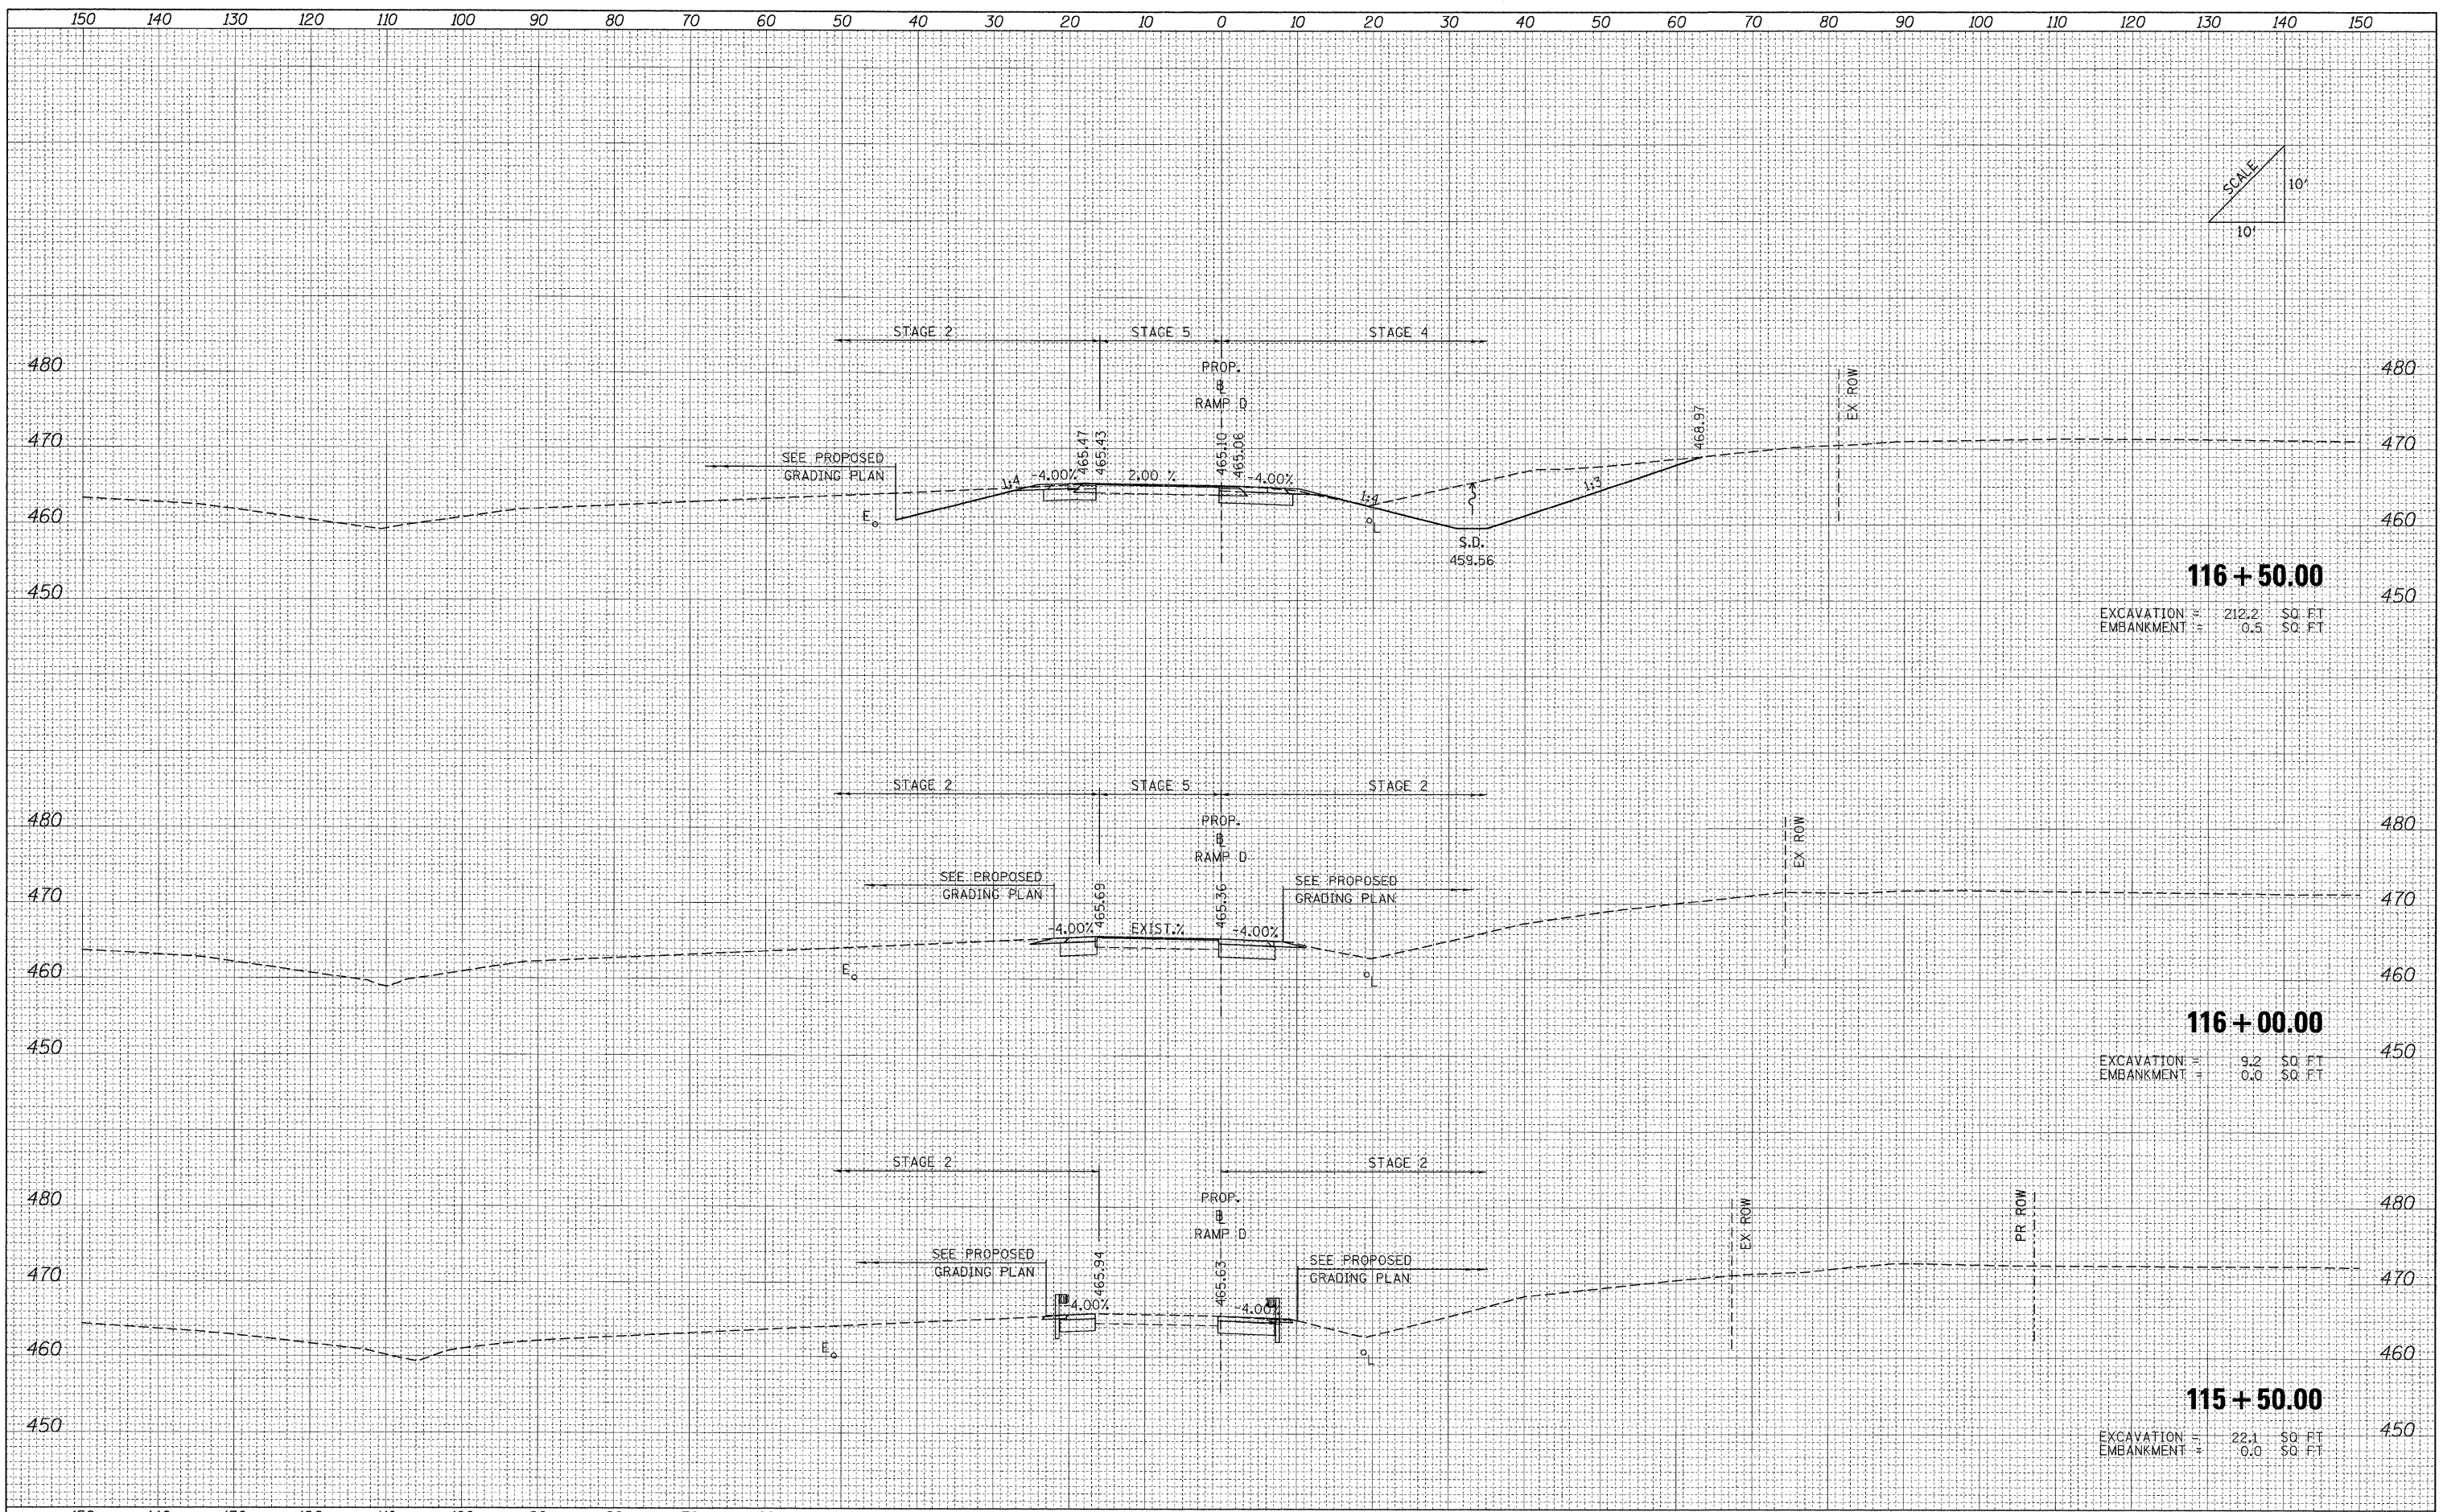

116 + 50.00
 EXCAVATION = 212.2 SQ. FT.
 EMBANKMENT = 0.5 SQ. FT.

116 + 00.00
 EXCAVATION = 9.2 SQ. FT.
 EMBANKMENT = 0.0 SQ. FT.

115 + 50.00
 EXCAVATION = 22.1 SQ. FT.
 EMBANKMENT = 0.0 SQ. FT.

FILE NAME = ...D978182-sh1-XCS_RAMPD.dgn

USER NAME = Rob Headly
 DESIGNED - MJO
 DRAWN - MJO
 CHECKED - BJD
 DATE - 10/07/11

REVISED -
 REVISED -
 REVISED -
 REVISED -

**STATE OF ILLINOIS
 DEPARTMENT OF TRANSPORTATION**

CROSS SECTIONS: RAMP D

SCALE: SHEET NO. OF SHEETS STA. 115+50.00 TO STA. 116+50.00

F.A. RTE.	SECTION	COUNTY	TOTAL SHEETS	SHEET NO.
	[X1-6-2HBK-2, HB-1,2; (1X-1R-1	WILLIAMSON	968	929
* F.A.I. 57 AND F.A.P. 331		CONTRACT NO. 78182		
FED. ROAD DIST. NO.		ILLINOIS FED. AID PROJECT		