


DATE	
BY	
FINAL SURVEY	SURVEYED
NOTE BOOK	PLOTTED
NO.	AREAS CHECKED

DATE	
BY	
ORIGINAL SURVEY	SURVEYED
NOTE BOOK	PLOTTED
NO.	AREAS CHECKED

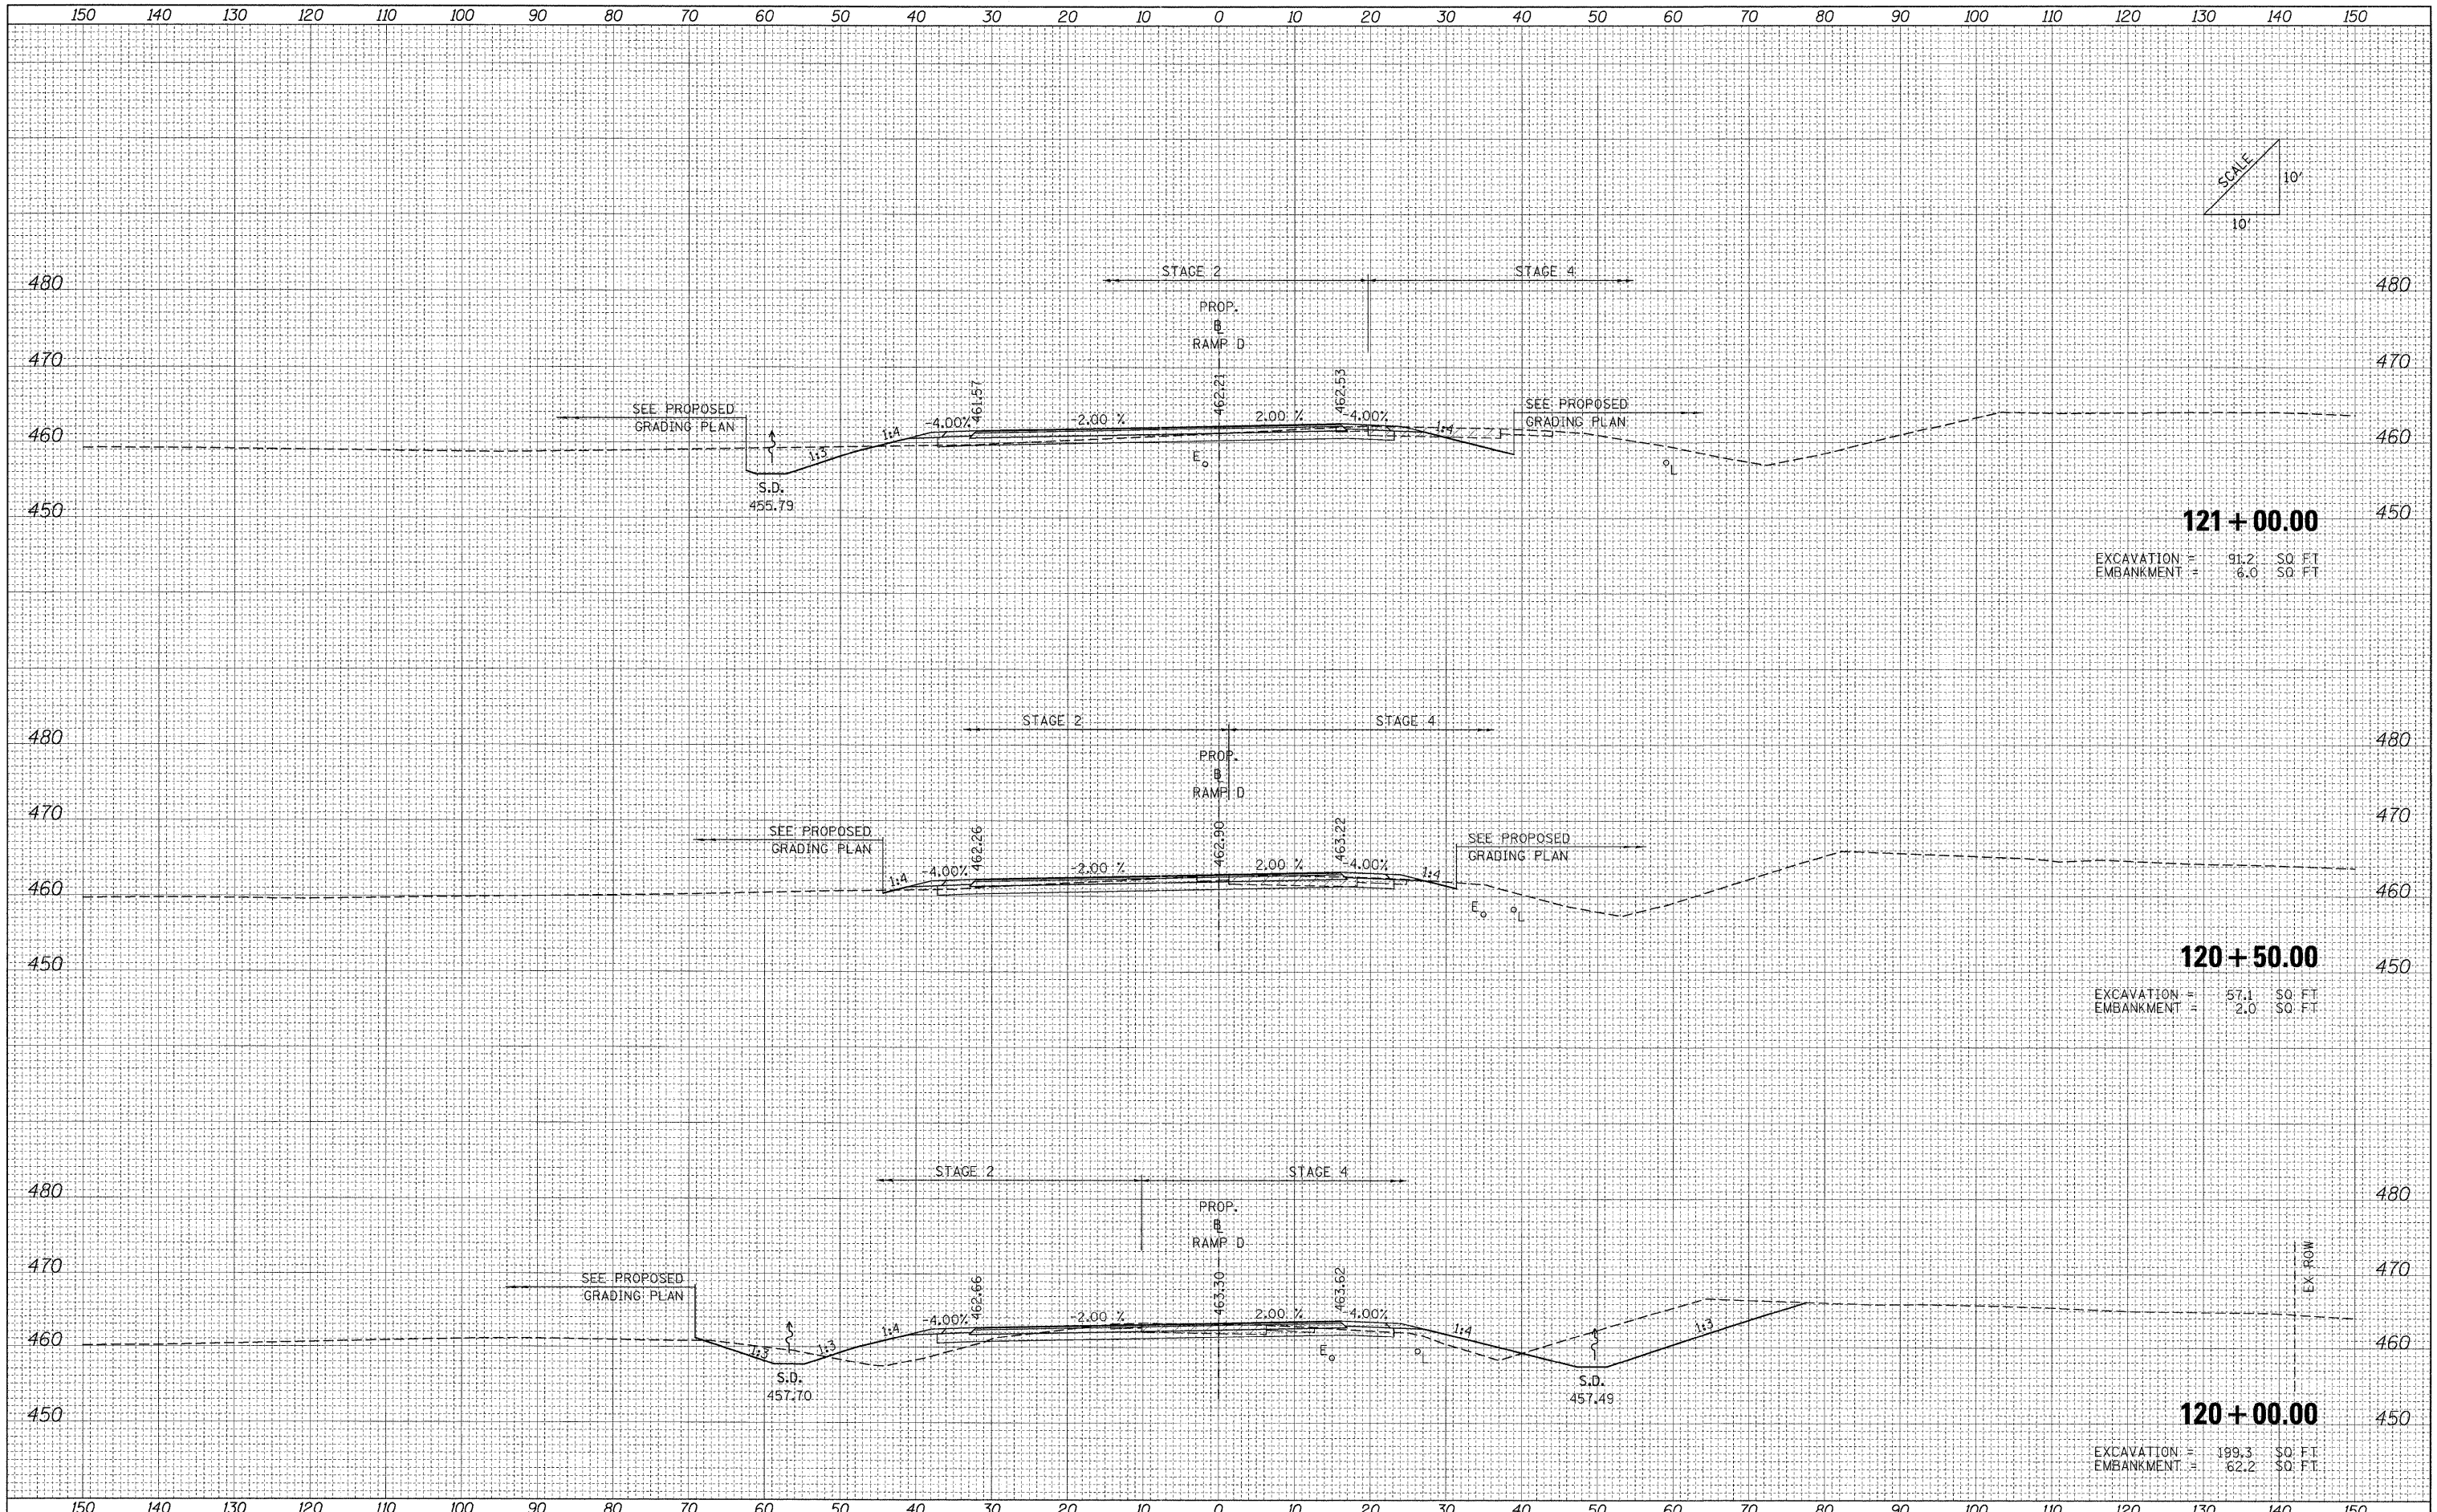

FILE NAME =	USER NAME = Rob Heady	DESIGNED - MJO	REVISED -	<b>STATE OF ILLINOIS DEPARTMENT OF TRANSPORTATION</b>	<b>CROSS SECTIONS: RAMP D</b>				F.A. RTE.	SECTION	COUNTY	TOTAL SHEETS	SHEET NO.
...D978182-sht-XCS_RAMPD.dgn		DRAWN - MJO	REVISED -		SCALE:	SHEET NO.	OF	SHEETS	STA. 120+00.00	TO STA. 121+00.00	WILLIAMSON	968	932
		CHECKED - BJD	REVISED -								ILLINOIS FED. AID PROJECT		
		DATE - 10/07/11	REVISED -								CONTRACT NO. 78182		