


DATE	
BY	
FINAL SURVEY	
SURVEYED	
PLOTTED	
NOTE BOOK	
AREAS CHECKED	
NO.	

DATE	
BY	
ORIGINAL SURVEY	
SURVEYED	
PLOTTED	
NOTE BOOK	
AREAS CHECKED	
NO.	

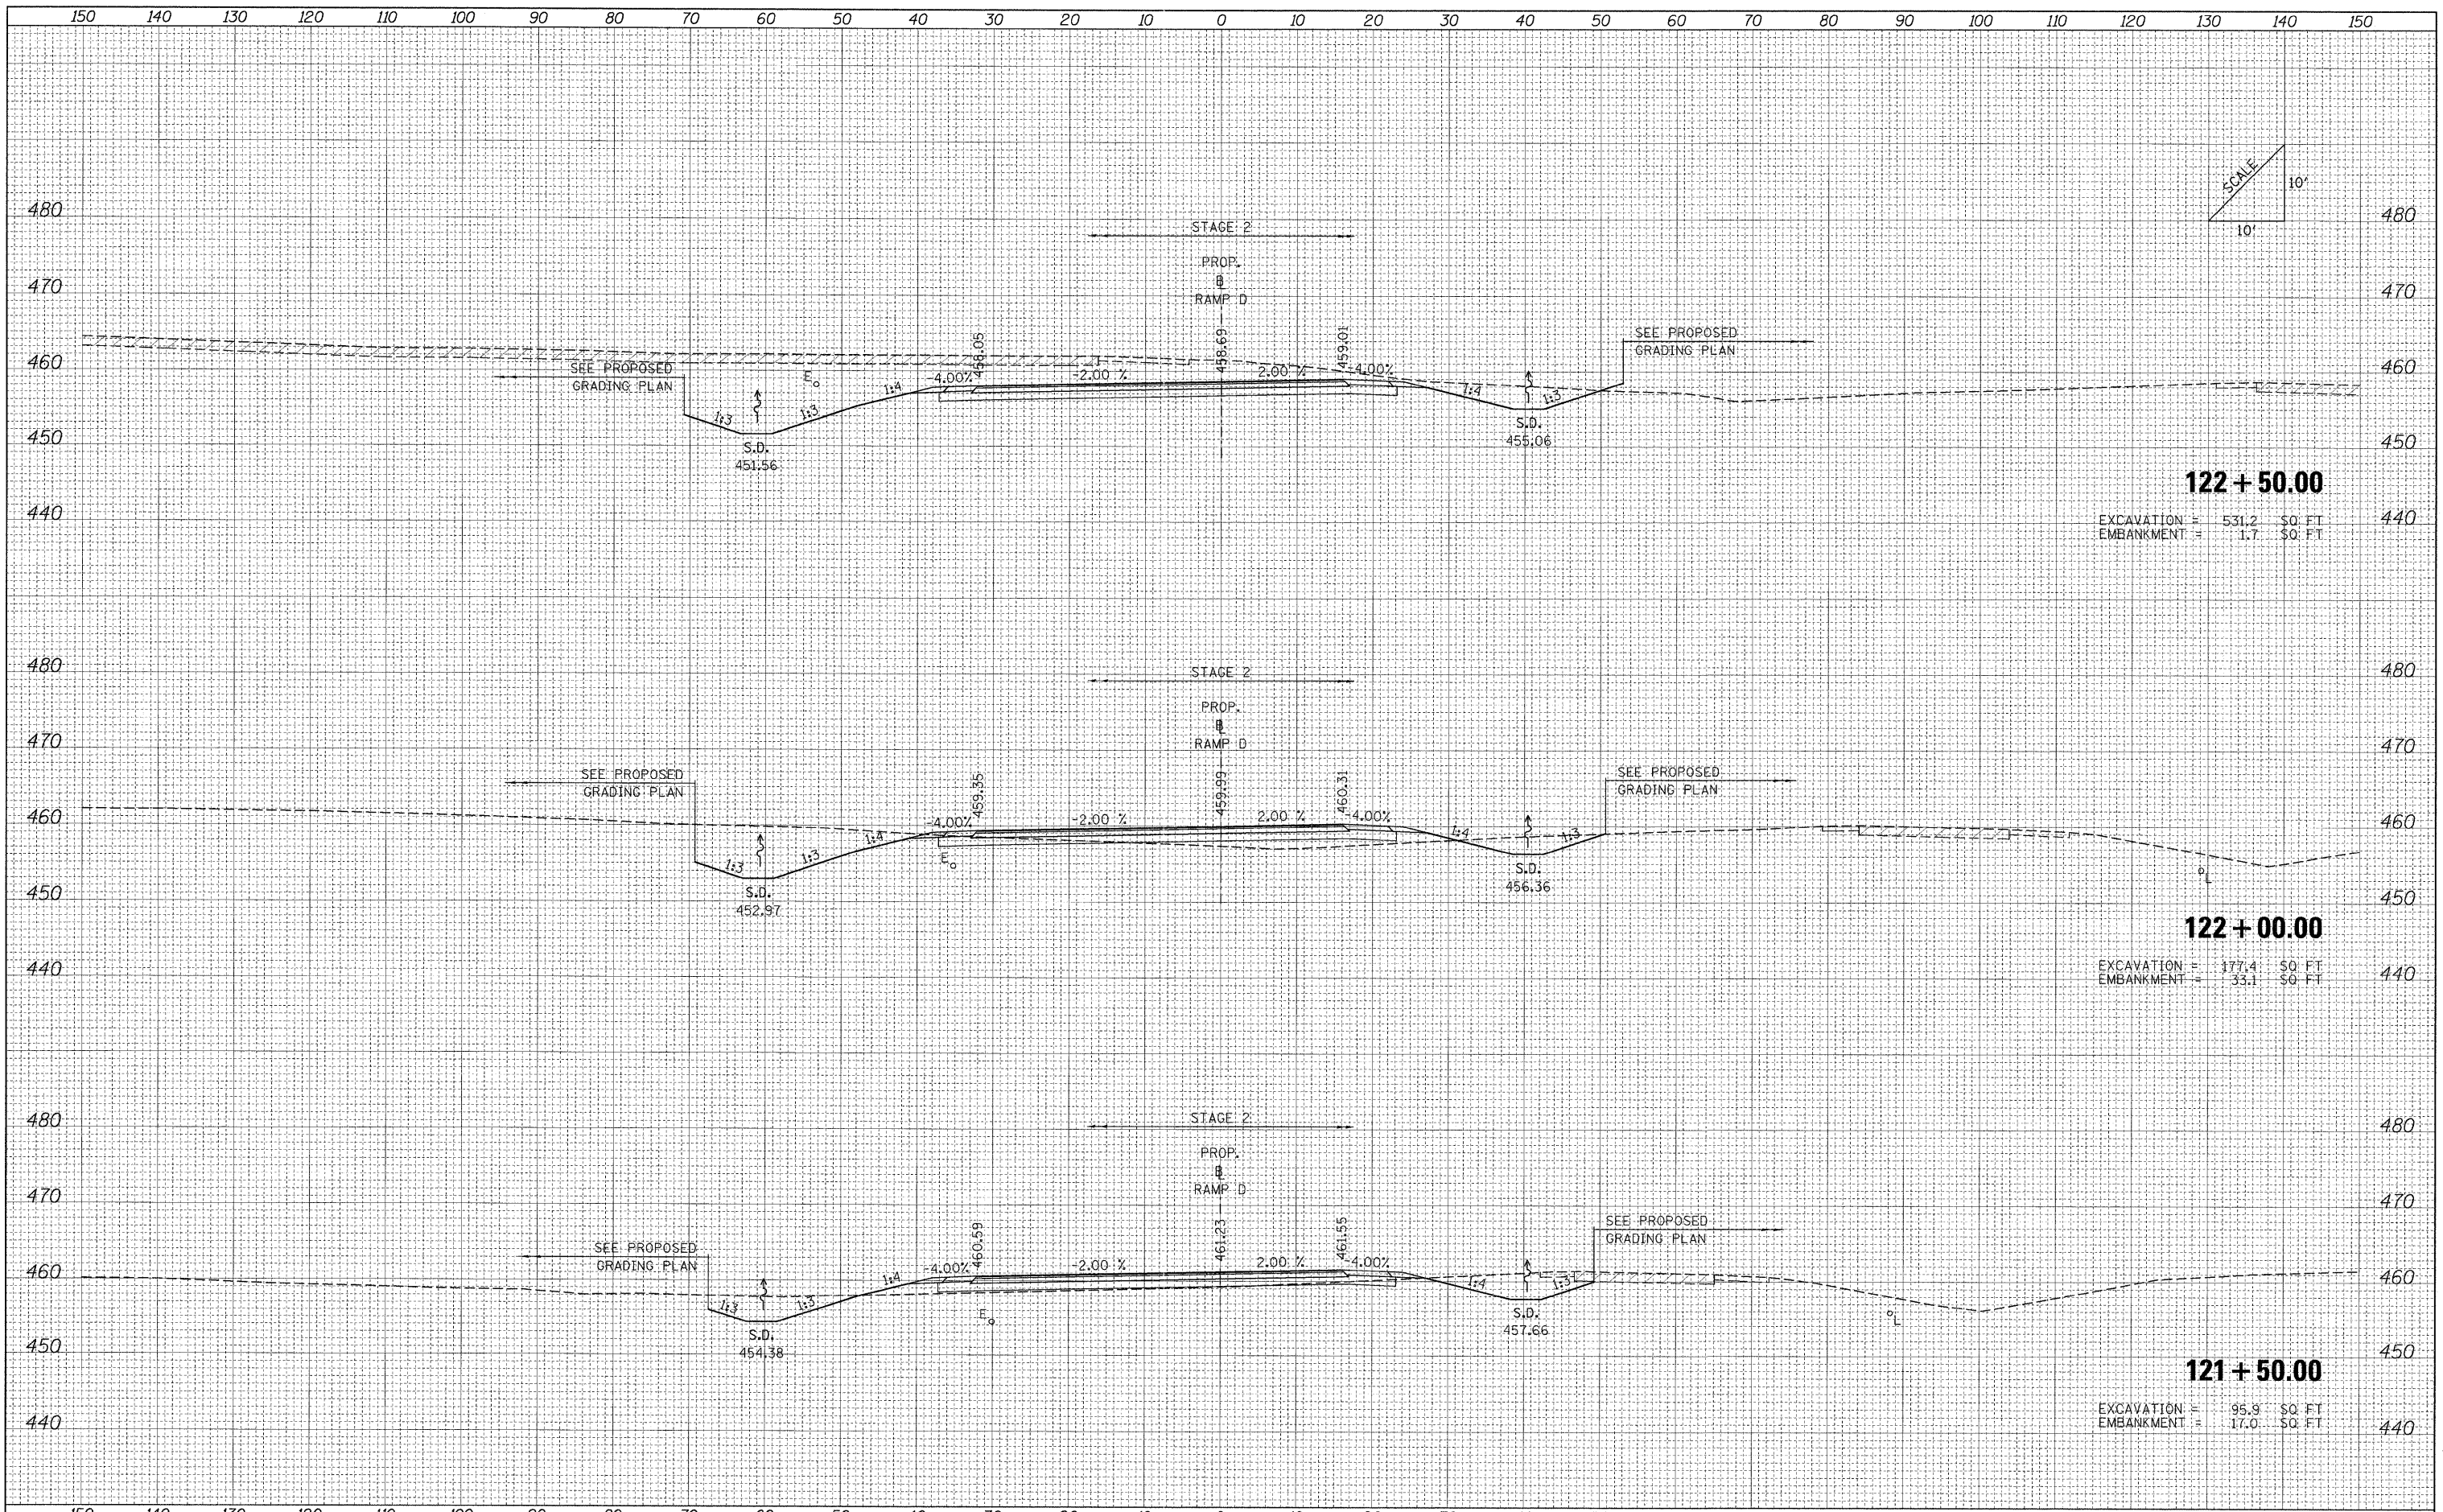

122 + 50.00
 EXCAVATION = 531.2 SQ. FT.
 EMBANKMENT = 1.7 SQ. FT.

122 + 00.00
 EXCAVATION = 177.4 SQ. FT.
 EMBANKMENT = 33.1 SQ. FT.

121 + 50.00
 EXCAVATION = 95.9 SQ. FT.
 EMBANKMENT = 17.0 SQ. FT.

FILE NAME = ...D978182-shr-XCS_RAMPD.dgn

USER NAME = Rob Heady	DESIGNED - MJO	REVISED -
	DRAWN - MJO	REVISED -
PLOT SCALE = 1/8" = 1' IN.	CHECKED - BJD	REVISED -
PLOT DATE = 10/11/2011	DATE - 10/07/11	REVISED -

**STATE OF ILLINOIS
 DEPARTMENT OF TRANSPORTATION**

CROSS SECTIONS: RAMP D

SCALE: SHEET NO. OF SHEETS STA. 121+50.00 TO STA. 122+50.00

F.A. RTE.	SECTION	COUNTY	TOTAL SHEETS	SHEET NO.
	(X1-6-2)HBK-2, HB-1,2 (1X-1)R-1	WILLIAMSON	968	933
	F.A.I. 57 AND F.A.P. 331			CONTRACT NO. 78182
FED. ROAD DIST. NO.	ILLINOIS FED. AID PROJECT			