


DATE	
BY	
FINAL SURVEY	
PLOTTED	
NOTE BOOK	
AREAS CHECKED	
NO.	

DATE	
BY	
ORIGINAL SURVEY	
PLOTTED	
NOTE BOOK	
AREAS CHECKED	
NO.	

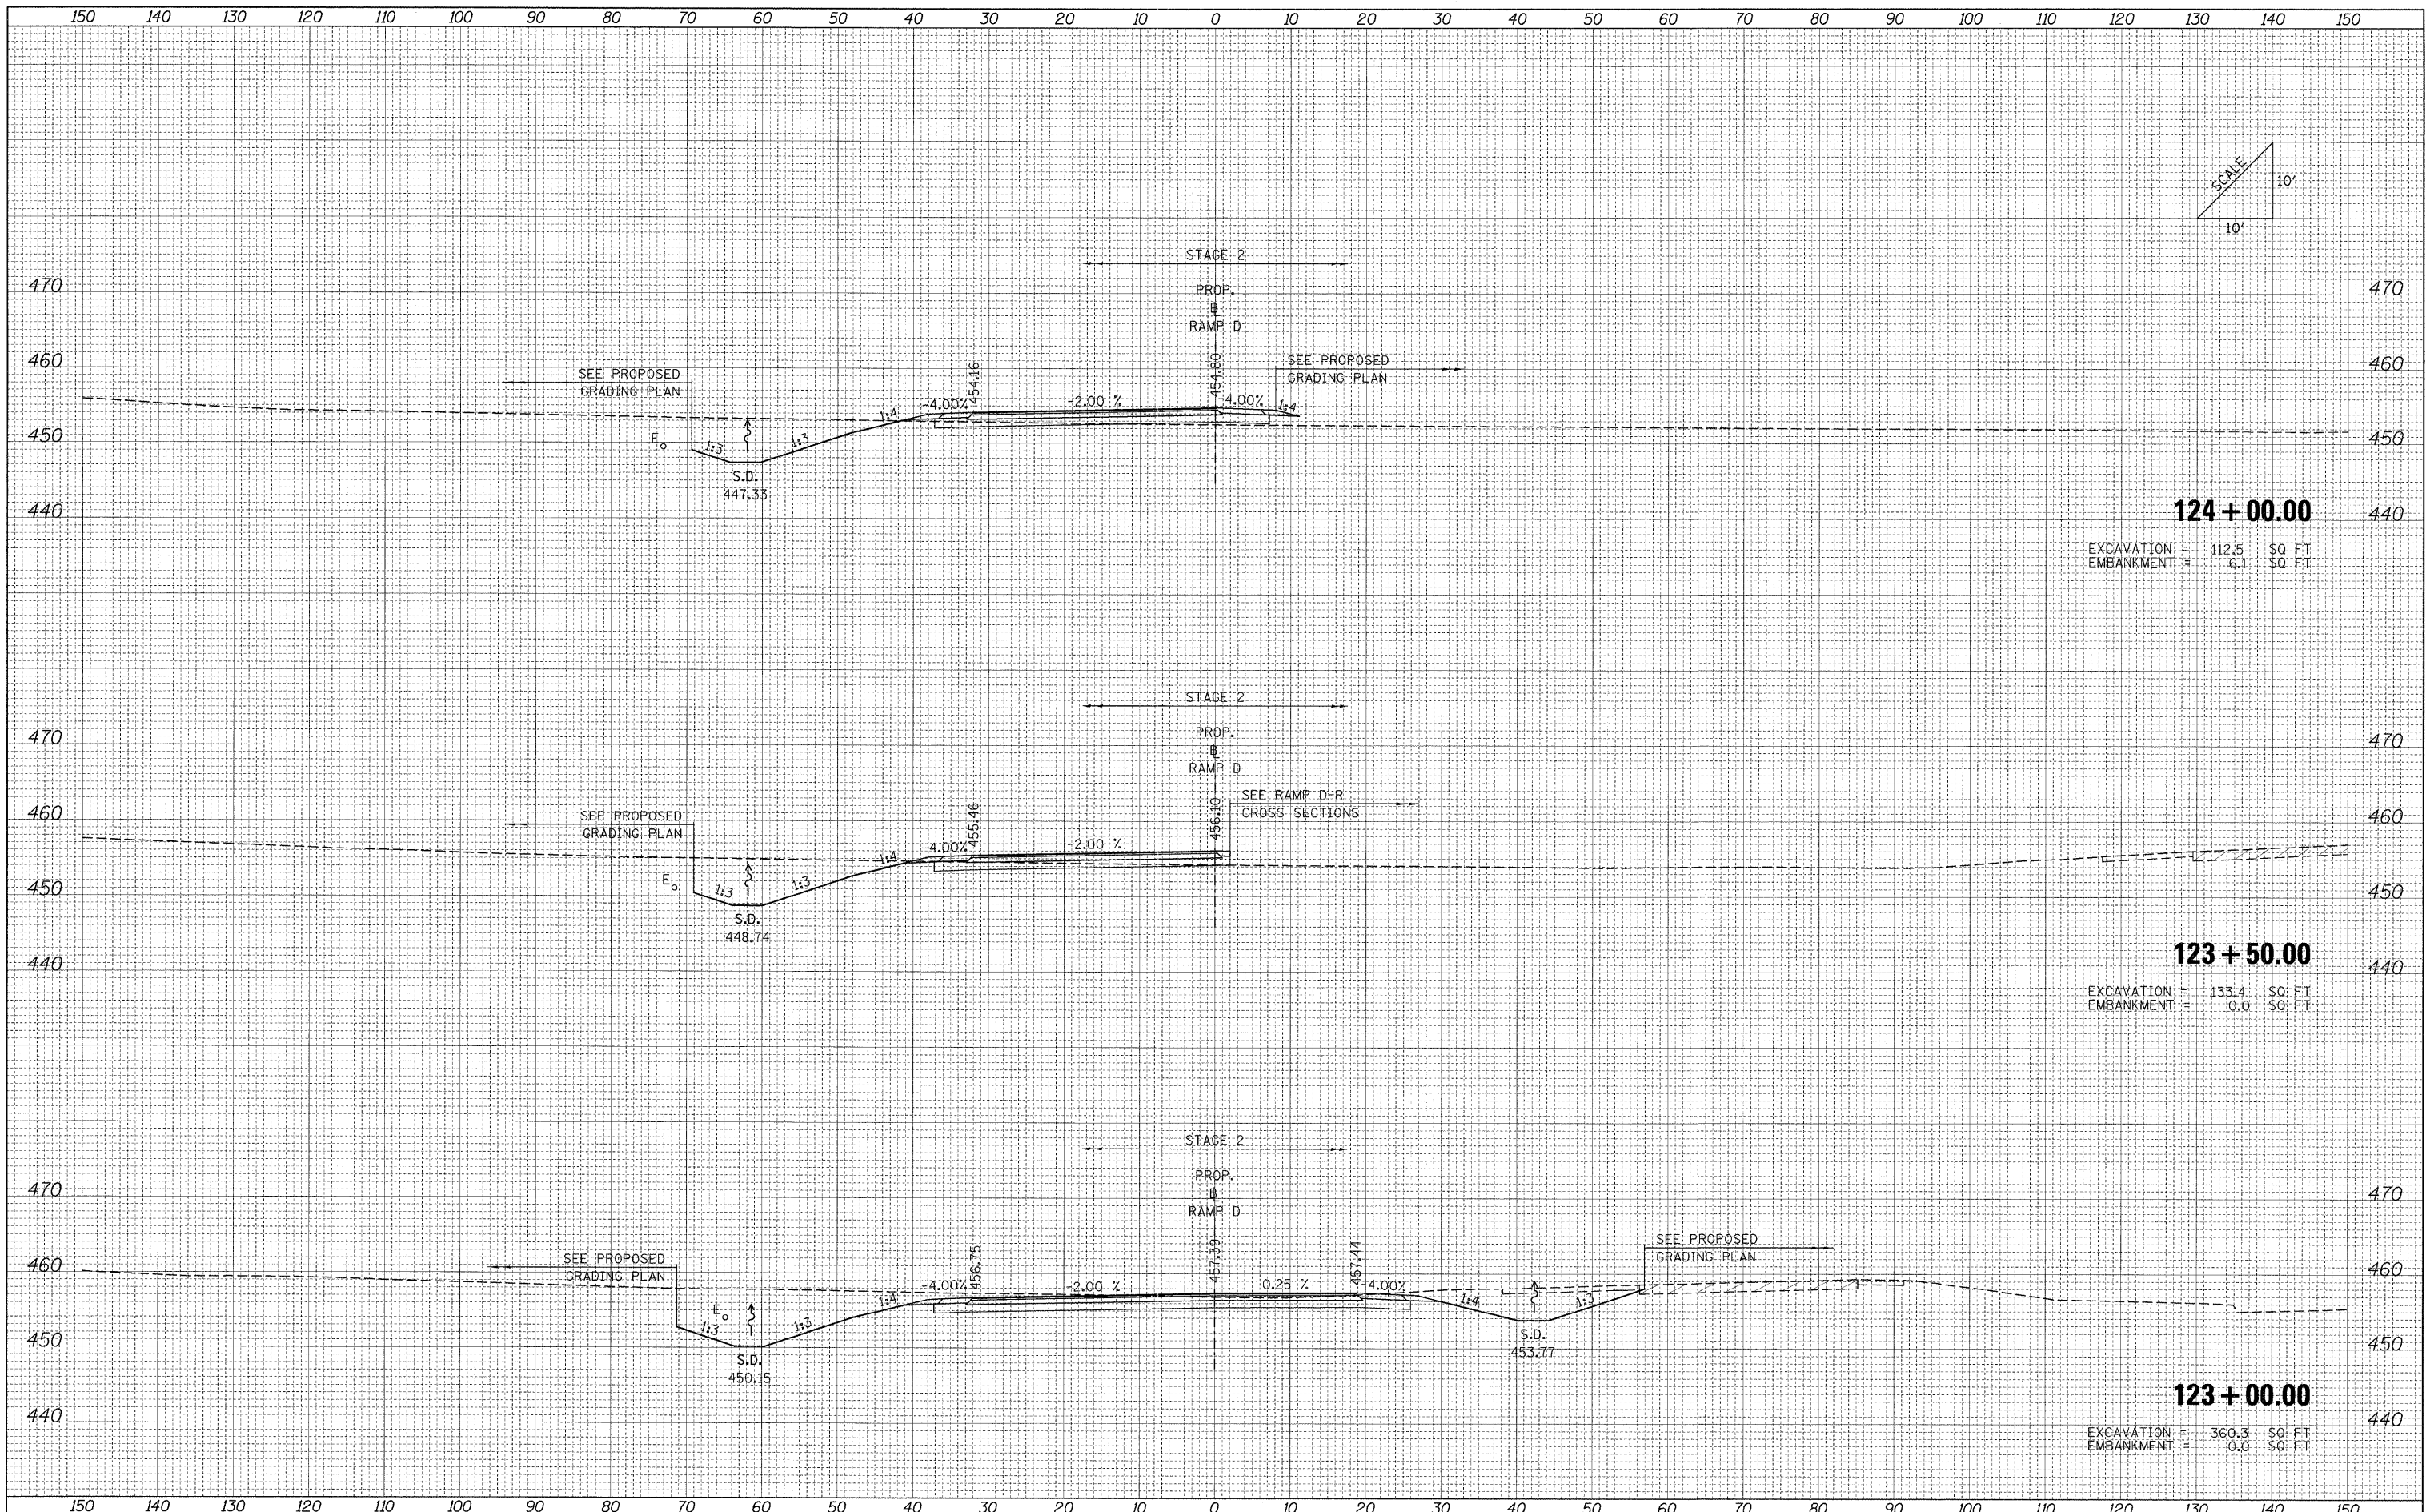

124 + 00.00
 EXCAVATION = 112.5 SQ. FT.
 EMBANKMENT = 6.1 SQ. FT.

123 + 50.00
 EXCAVATION = 133.4 SQ. FT.
 EMBANKMENT = 0.0 SQ. FT.

123 + 00.00
 EXCAVATION = 360.3 SQ. FT.
 EMBANKMENT = 0.0 SQ. FT.

FILE NAME = ...D978182-shr-XCS-RAMPD.dgn

USER NAME = Rod Healy	DESIGNED - MJO	REVISED -
	DRAWN - MJO	REVISED -
PLOT SCALE = 10.0000' / IN.	CHECKED - BJD	REVISED -
PLOT DATE = 10/11/2011	DATE - 10/07/11	REVISED -

**STATE OF ILLINOIS
 DEPARTMENT OF TRANSPORTATION**

CROSS SECTIONS: RAMP D			
SCALE:	SHEET NO.	OF SHEETS	STA. 123+00.00 TO STA. 124+00.00

F.A. RTE.	SECTION	COUNTY	TOTAL SHEETS	SHEET NO.
*	(X1-6-2)HBK-2, HB-1,2; (1X-1)R-1	WILLIAMSON	968	934
*	F.A.I. 57 AND F.A.P. 331			CONTRACT NO. 78182
FED. ROAD DIST. NO.		ILLINOIS FED. AID PROJECT		