



150 140 130 120 110 100 90 80 70 60 50 40 30 20 10 0 10 20 30 40 50 60 70 80 90 100 110 120 130 140 150

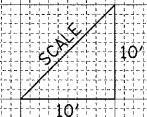

FINAL SURVEY	SURVEYED	DATE
NOTE BOOK NO.	PLOTTED	
	REVISIONS	
	AREAS CHECKED	

ORIGINAL SURVEY	SURVEYED	DATE
NOTE BOOK NO.	PLOTTED	
	REVISIONS	
	AREAS CHECKED	

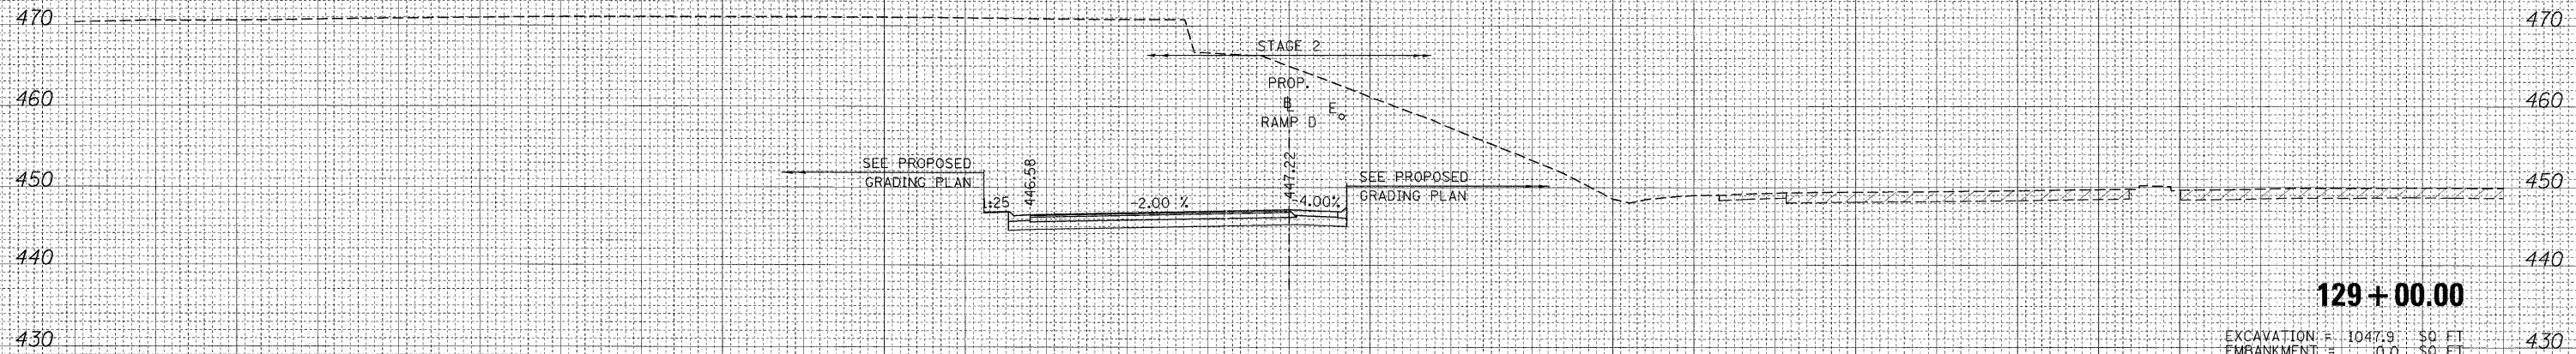

129 + 00.00
 EXCAVATION = 1047.9 \$0.00 FT
 EMBANKMENT = 0.0 \$0.00 FT

FILE NAME = ...D978182-sht-XCS_RAMPD.dgn	USER NAME = Rob Heady	DESIGNED - MJO	REVISED -	STATE OF ILLINOIS DEPARTMENT OF TRANSPORTATION	CROSS SECTIONS: RAMP D				F.A. RTE.	SECTION	COUNTY	TOTAL SHEETS	SHEET NO.	
		DRAWN - MJO	REVISED -		SCALE:	SHEET NO.	OF	SHEETS	STA. 129+00.00	TO STA. 129+00.00	* (X1-6-2)HBK-2, HB-1,2; (1X-1R-1	WILLIAMSON	968	938
		CHECKED - BJD	REVISED -								* F.A.I. 57 AND F.A.P. 331			CONTRACT NO. 78182
		DATE - 10/07/11	REVISED -								FED. ROAD DIST. NO.	ILLINOIS	FED. AID PROJECT	