
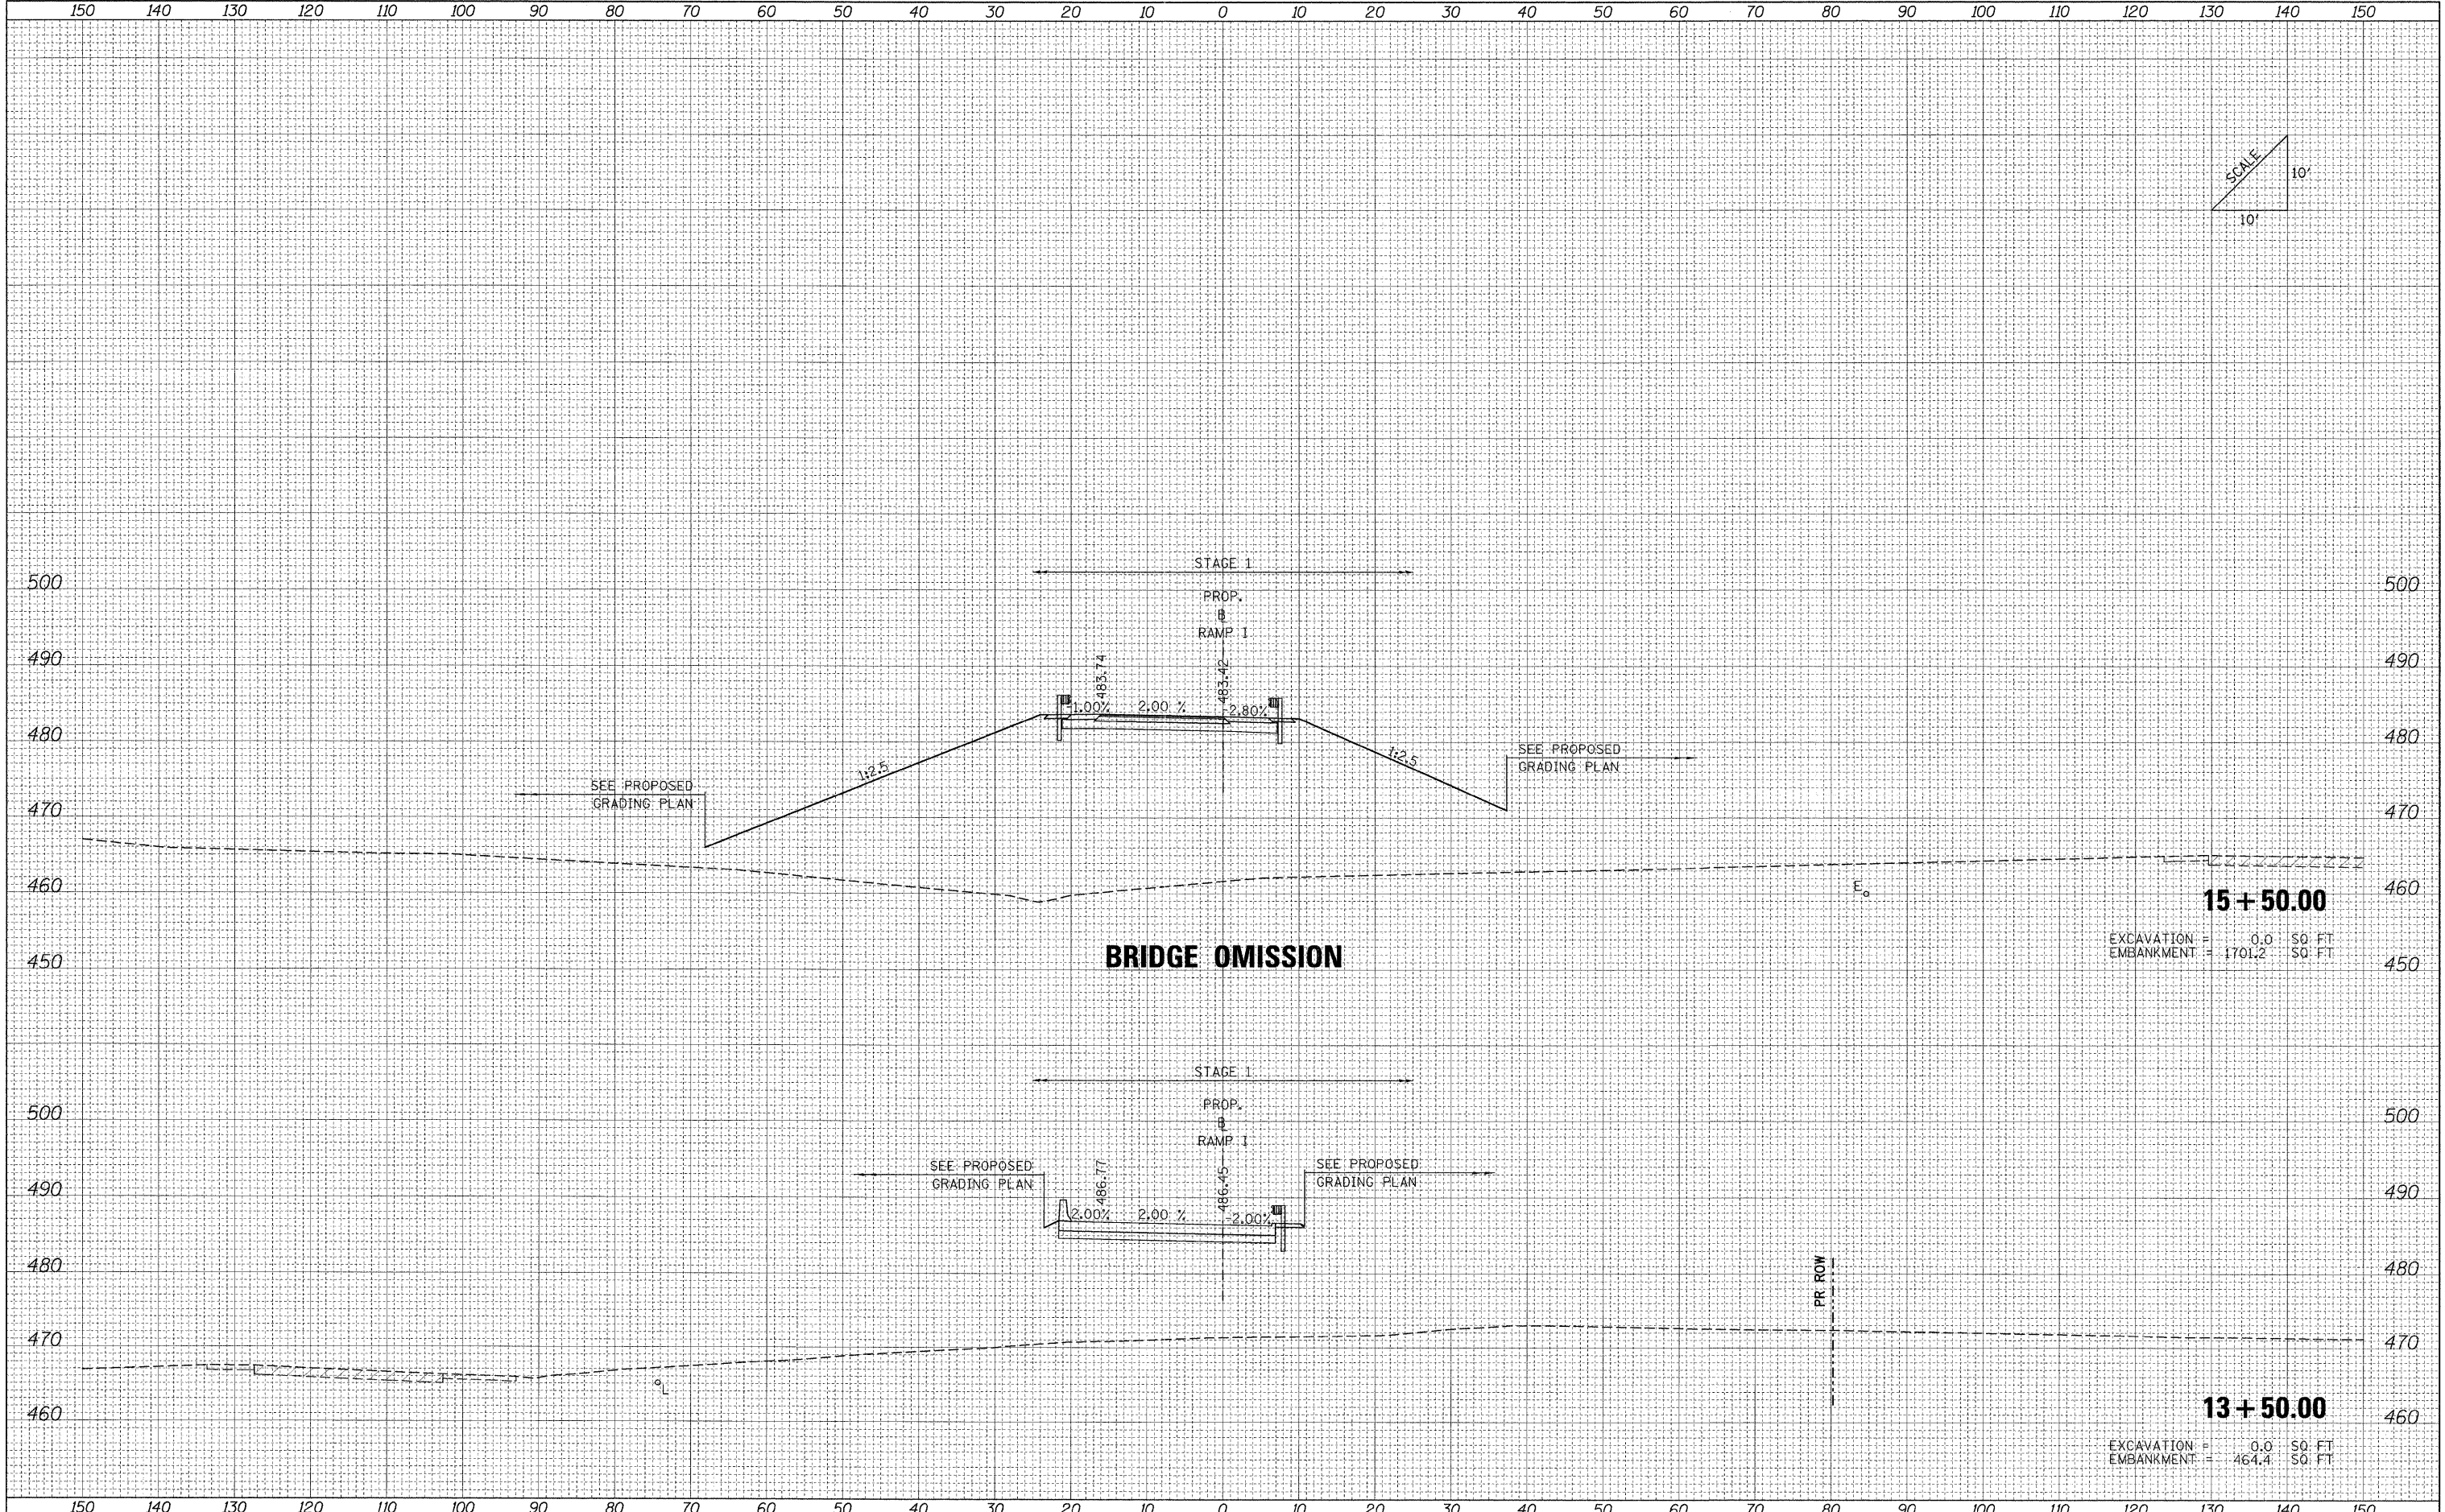


FINAL SURVEY	SURVEYED	DATE
NOTE BOOK	PLOTTED	
NO.	AREAS	
	CHECKED	

ORIGINAL SURVEY	SURVEYED	DATE
NOTE BOOK	PLOTTED	
NO.	AREAS	
	CHECKED	

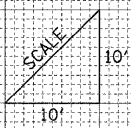

**15+50.00**  
 EXCAVATION = 0.0 SQ. FT.  
 EMBANKMENT = 1701.2 SQ. FT.

**13+50.00**  
 EXCAVATION = 0.0 SQ. FT.  
 EMBANKMENT = 464.4 SQ. FT.

FILE NAME = ...D978182-sh1-XCS\_RAMP1.dgn

USER NAME = Rob Heady	DESIGNED - MJO	REVISED -
	DRAWN - MJO	REVISED -
PLOT SCALE = 10.0000' / IN.	CHECKED - BJD	REVISED -
PLOT DATE = 10/10/2011	DATE - 10/07/11	REVISED -

**STATE OF ILLINOIS  
 DEPARTMENT OF TRANSPORTATION**

**CROSS SECTIONS: RAMP 1**

SCALE: SHEET NO. OF SHEETS STA. 13+50.00 TO STA. 15+50.00

F.A. RTE.	SECTION	COUNTY	TOTAL SHEETS	SHEET NO.
* XI-6-2HBK-2, HB-1,2; (1X-1R-1)	WILLIAMSON		968	945
* F.A.I. 57 AND F.A.P. 331				CONTRACT NO. 78182
FED. ROAD DIST. NO.	ILLINOIS FED. AID PROJECT			