


DATE	
BY	
FINAL SURVEY	
NOTED	
PLOTTED	
AREAS CHECKED	
NO. INC.	

DATE	
BY	
ORIGINAL SURVEY	
NOTED	
PLOTTED	
AREAS CHECKED	
NO. INC.	

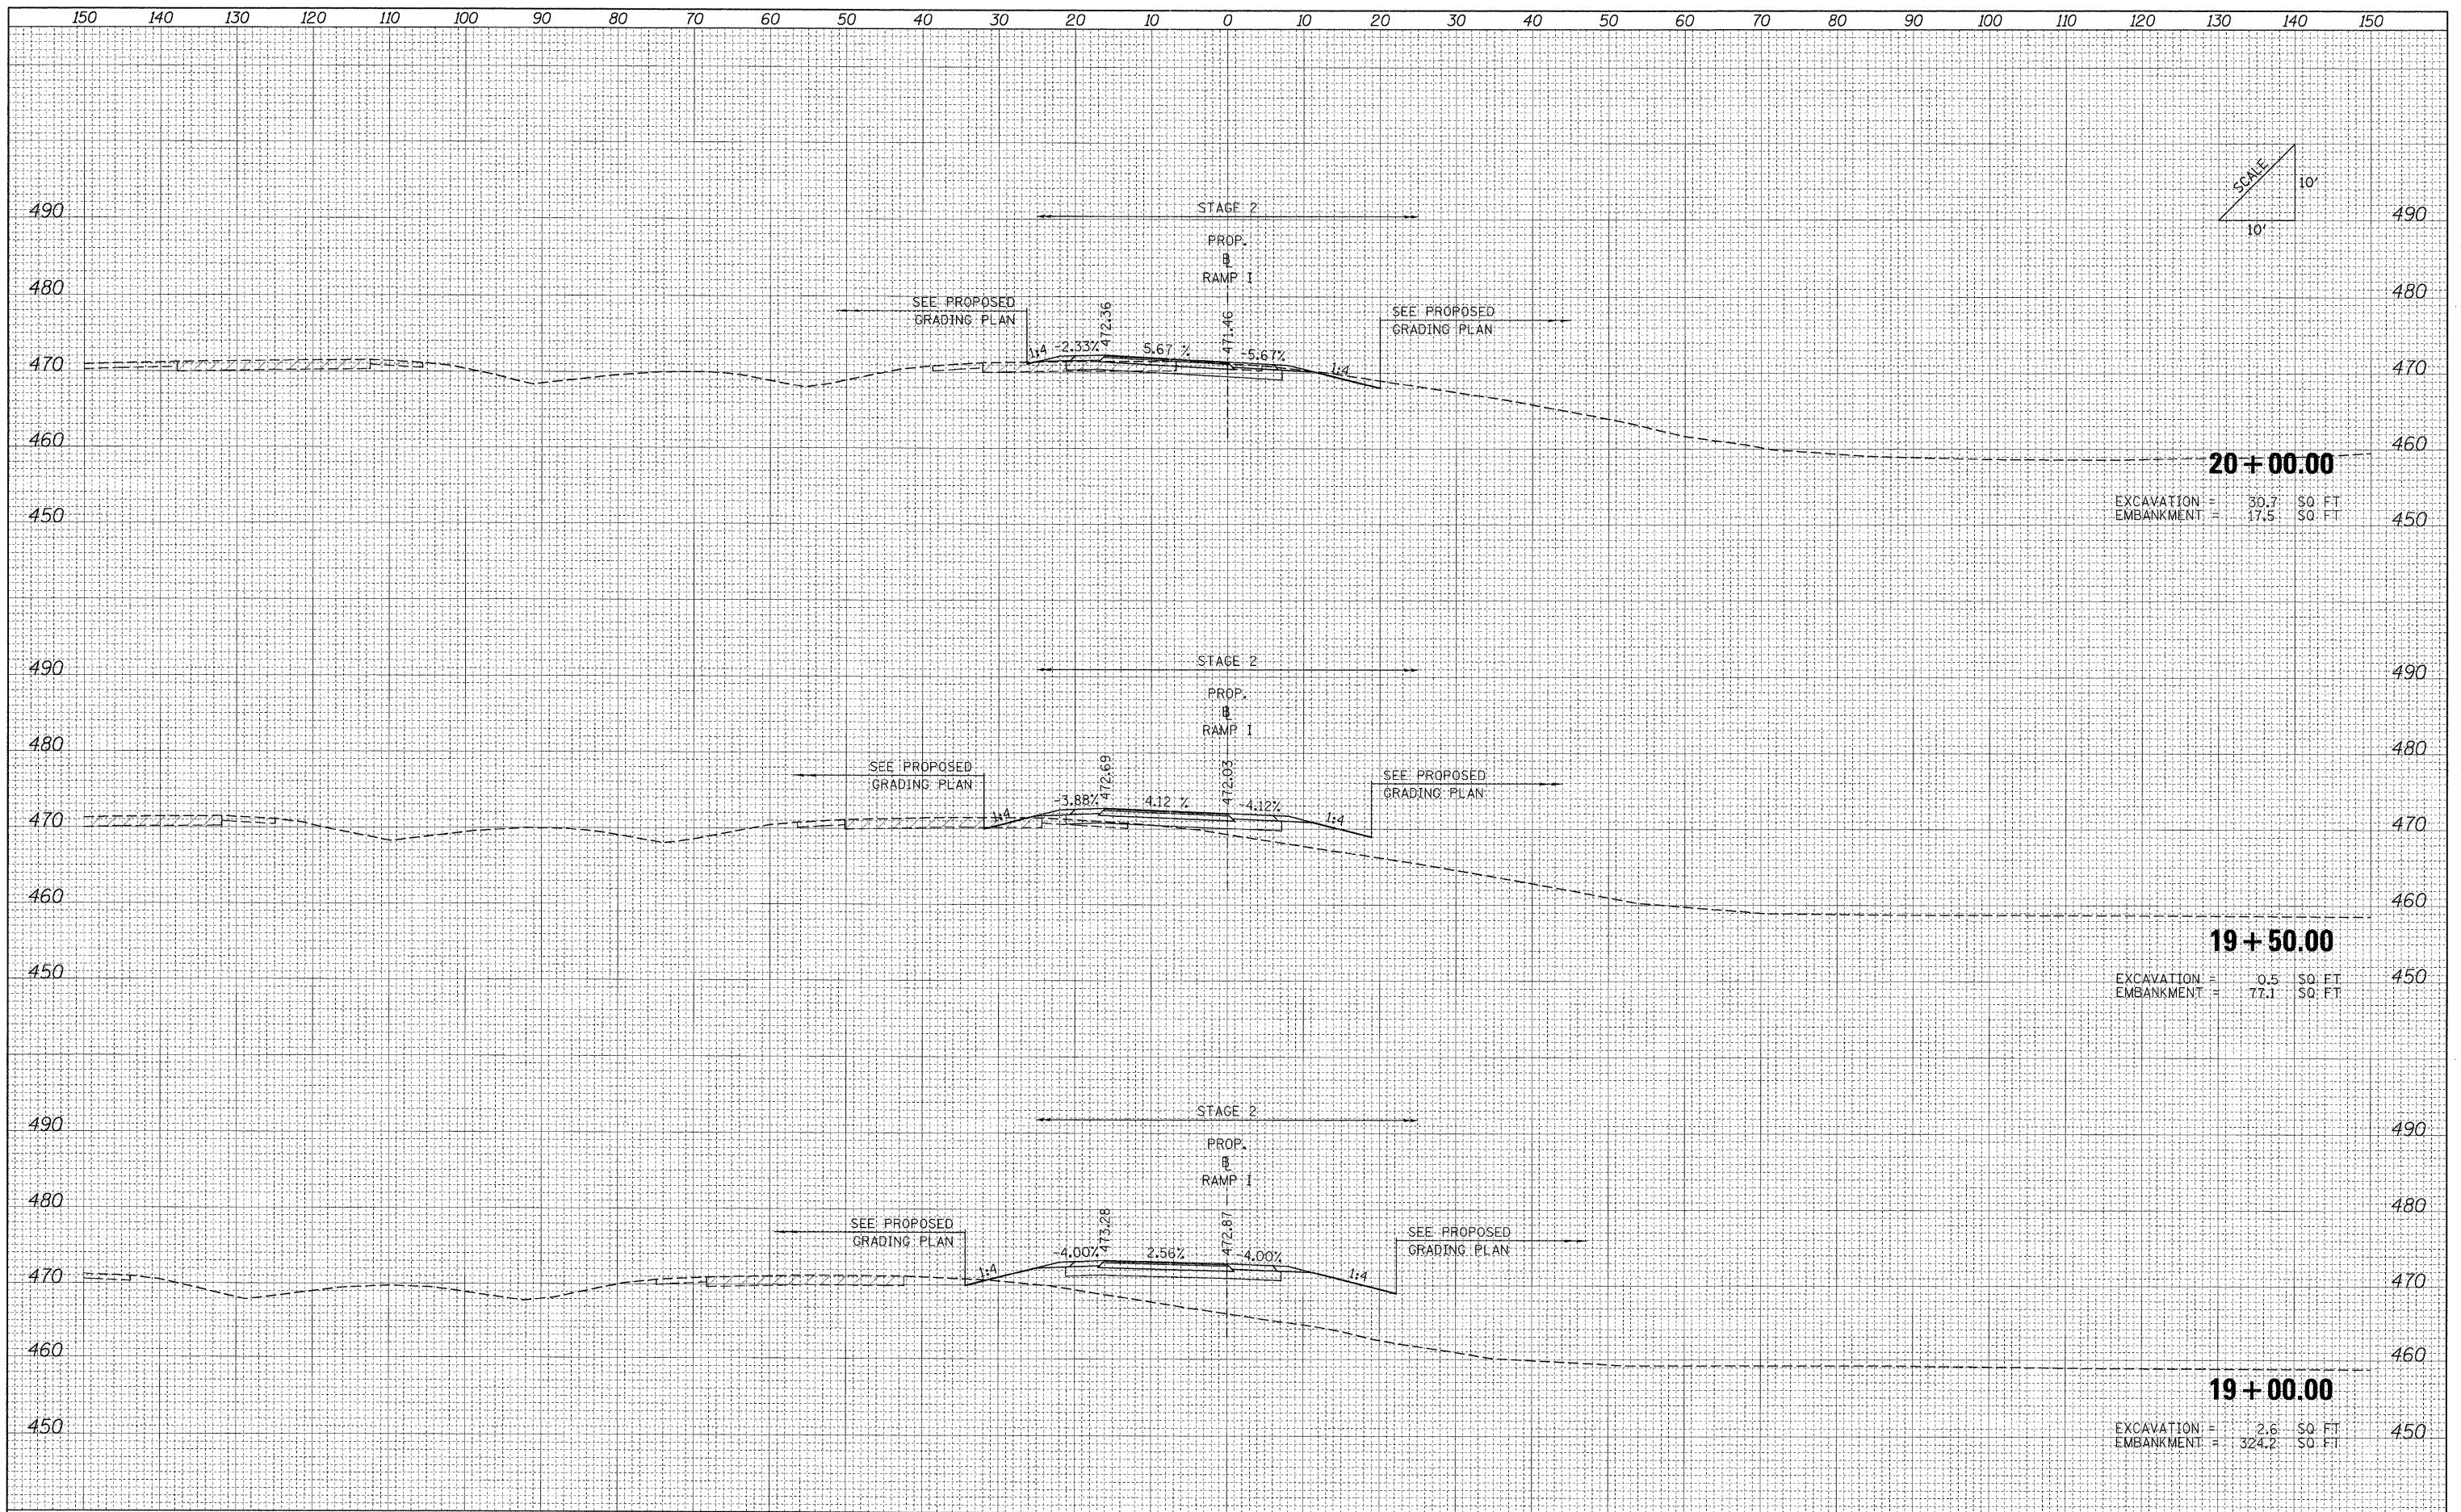

EXCAVATION = 30.7 SQ. FT.
EMBANKMENT = 17.5 SQ. FT.

EXCAVATION = 0.5 SQ. FT.
EMBANKMENT = 77.1 SQ. FT.

EXCAVATION = 2.6 SQ. FT.
EMBANKMENT = 324.2 SQ. FT.

FILE NAME = ...D978182-shr-XCS_RAMP1.dgn	USER NAME = Rob Heady	DESIGNED - MJO	REVISED -	STATE OF ILLINOIS DEPARTMENT OF TRANSPORTATION	CROSS SECTIONS: RAMP I				F.A. RTE.	SECTION	COUNTY	TOTAL SHEETS	SHEET NO.
	PLOT SCALE = 10,0000 "/ IN.	DRAWN - MJO	REVISED -		SCALE:	SHEET NO.	OF	SHEETS	STA. 19+00.00	TO STA. 20+00.00	WILLIAMSON	968	948
	PLOT DATE = 10/10/2011	CHECKED - BJD	REVISED -								CONTRACT NO. 78182		
		DATE - 10/07/11	REVISED -								ILLINOIS FED. AID PROJECT		