
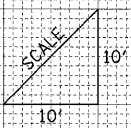


|               |  |
|---------------|--|
| DATE          |  |
| BY            |  |
| FINAL SURVEY  |  |
| SURVEYED      |  |
| PLOTTED       |  |
| NOTE BOOK     |  |
| AREAS CHECKED |  |
| NO.           |  |

|                 |  |
|-----------------|--|
| DATE            |  |
| BY              |  |
| ORIGINAL SURVEY |  |
| SURVEYED        |  |
| PLOTTED         |  |
| NOTE BOOK       |  |
| AREAS CHECKED   |  |
| NO.             |  |

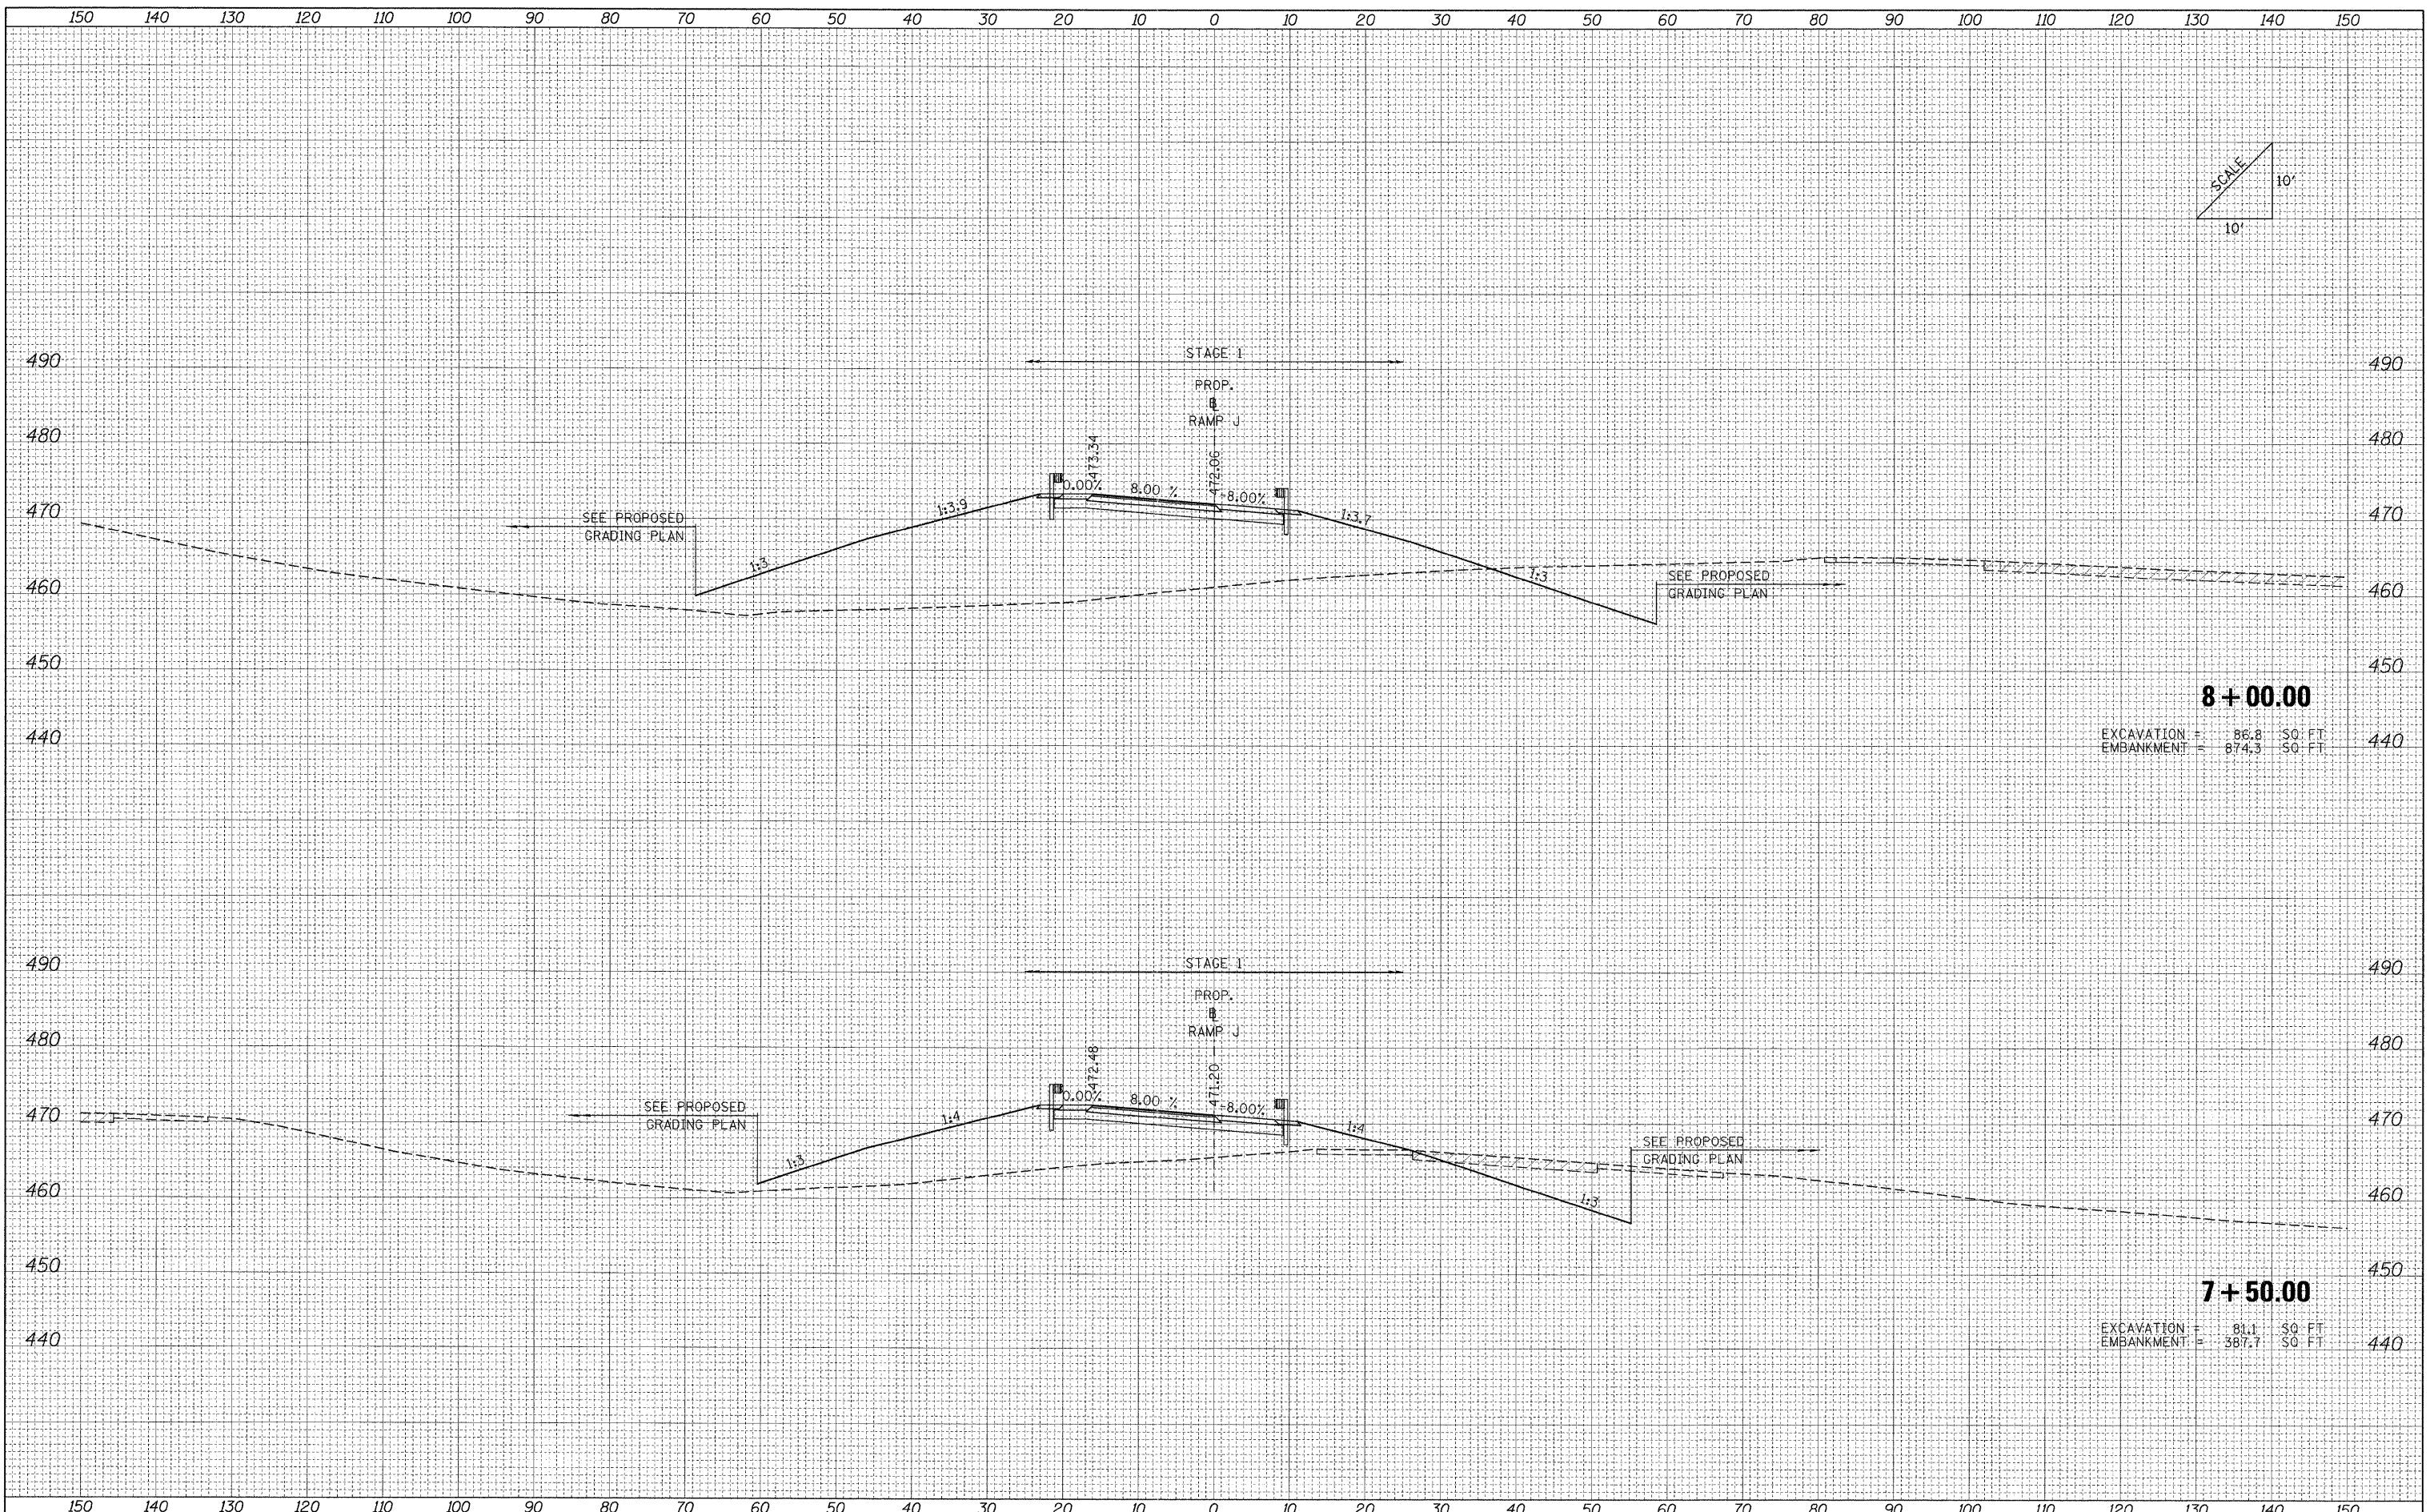

**8 + 00.00**

EXCAVATION = 86.8 SO. FT.  
EMBANKMENT = 874.3 SO. FT.

**7 + 50.00**

EXCAVATION = 81.1 SO. FT.  
EMBANKMENT = 387.7 SO. FT.

FILE NAME = ...D978182-sh1-XCS\_RAMPJ.dgn

USER NAME = Rob Heady  
DESIGNED - MJO  
DRAWN - MJO  
CHECKED - BJD  
DATE - 10/07/11

REVISED -  
REVISED -  
REVISED -  
REVISED -

**STATE OF ILLINOIS  
DEPARTMENT OF TRANSPORTATION**

**CROSS SECTIONS: RAMP J**

SCALE: SHEET NO. OF SHEETS STA. 7+50.00 TO STA. 8+00.00

| F.A. RTE.                | SECTION                          | COUNTY     | TOTAL SHEETS              | SHEET NO. |
|--------------------------|----------------------------------|------------|---------------------------|-----------|
|                          | (X1-6-2)HBK-2, HB-1,2; (1X-1)R-1 | WILLIAMSON | 968                       | 955       |
| F.A.I. 57 AND F.A.P. 331 |                                  |            | CONTRACT NO. 78182        |           |
| FED. ROAD DIST. NO.      |                                  |            | ILLINOIS FED. AID PROJECT |           |