
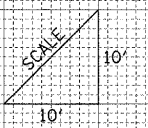


FINAL SURVEY	SURVEYED	DATE
NOTE BOOK	PLOTTED	BY
NO.	AREAS	
	CHECKED	

ORIGINAL SURVEY	SURVEYED	DATE
NOTE BOOK	PLOTTED	BY
NO.	AREAS	
	CHECKED	

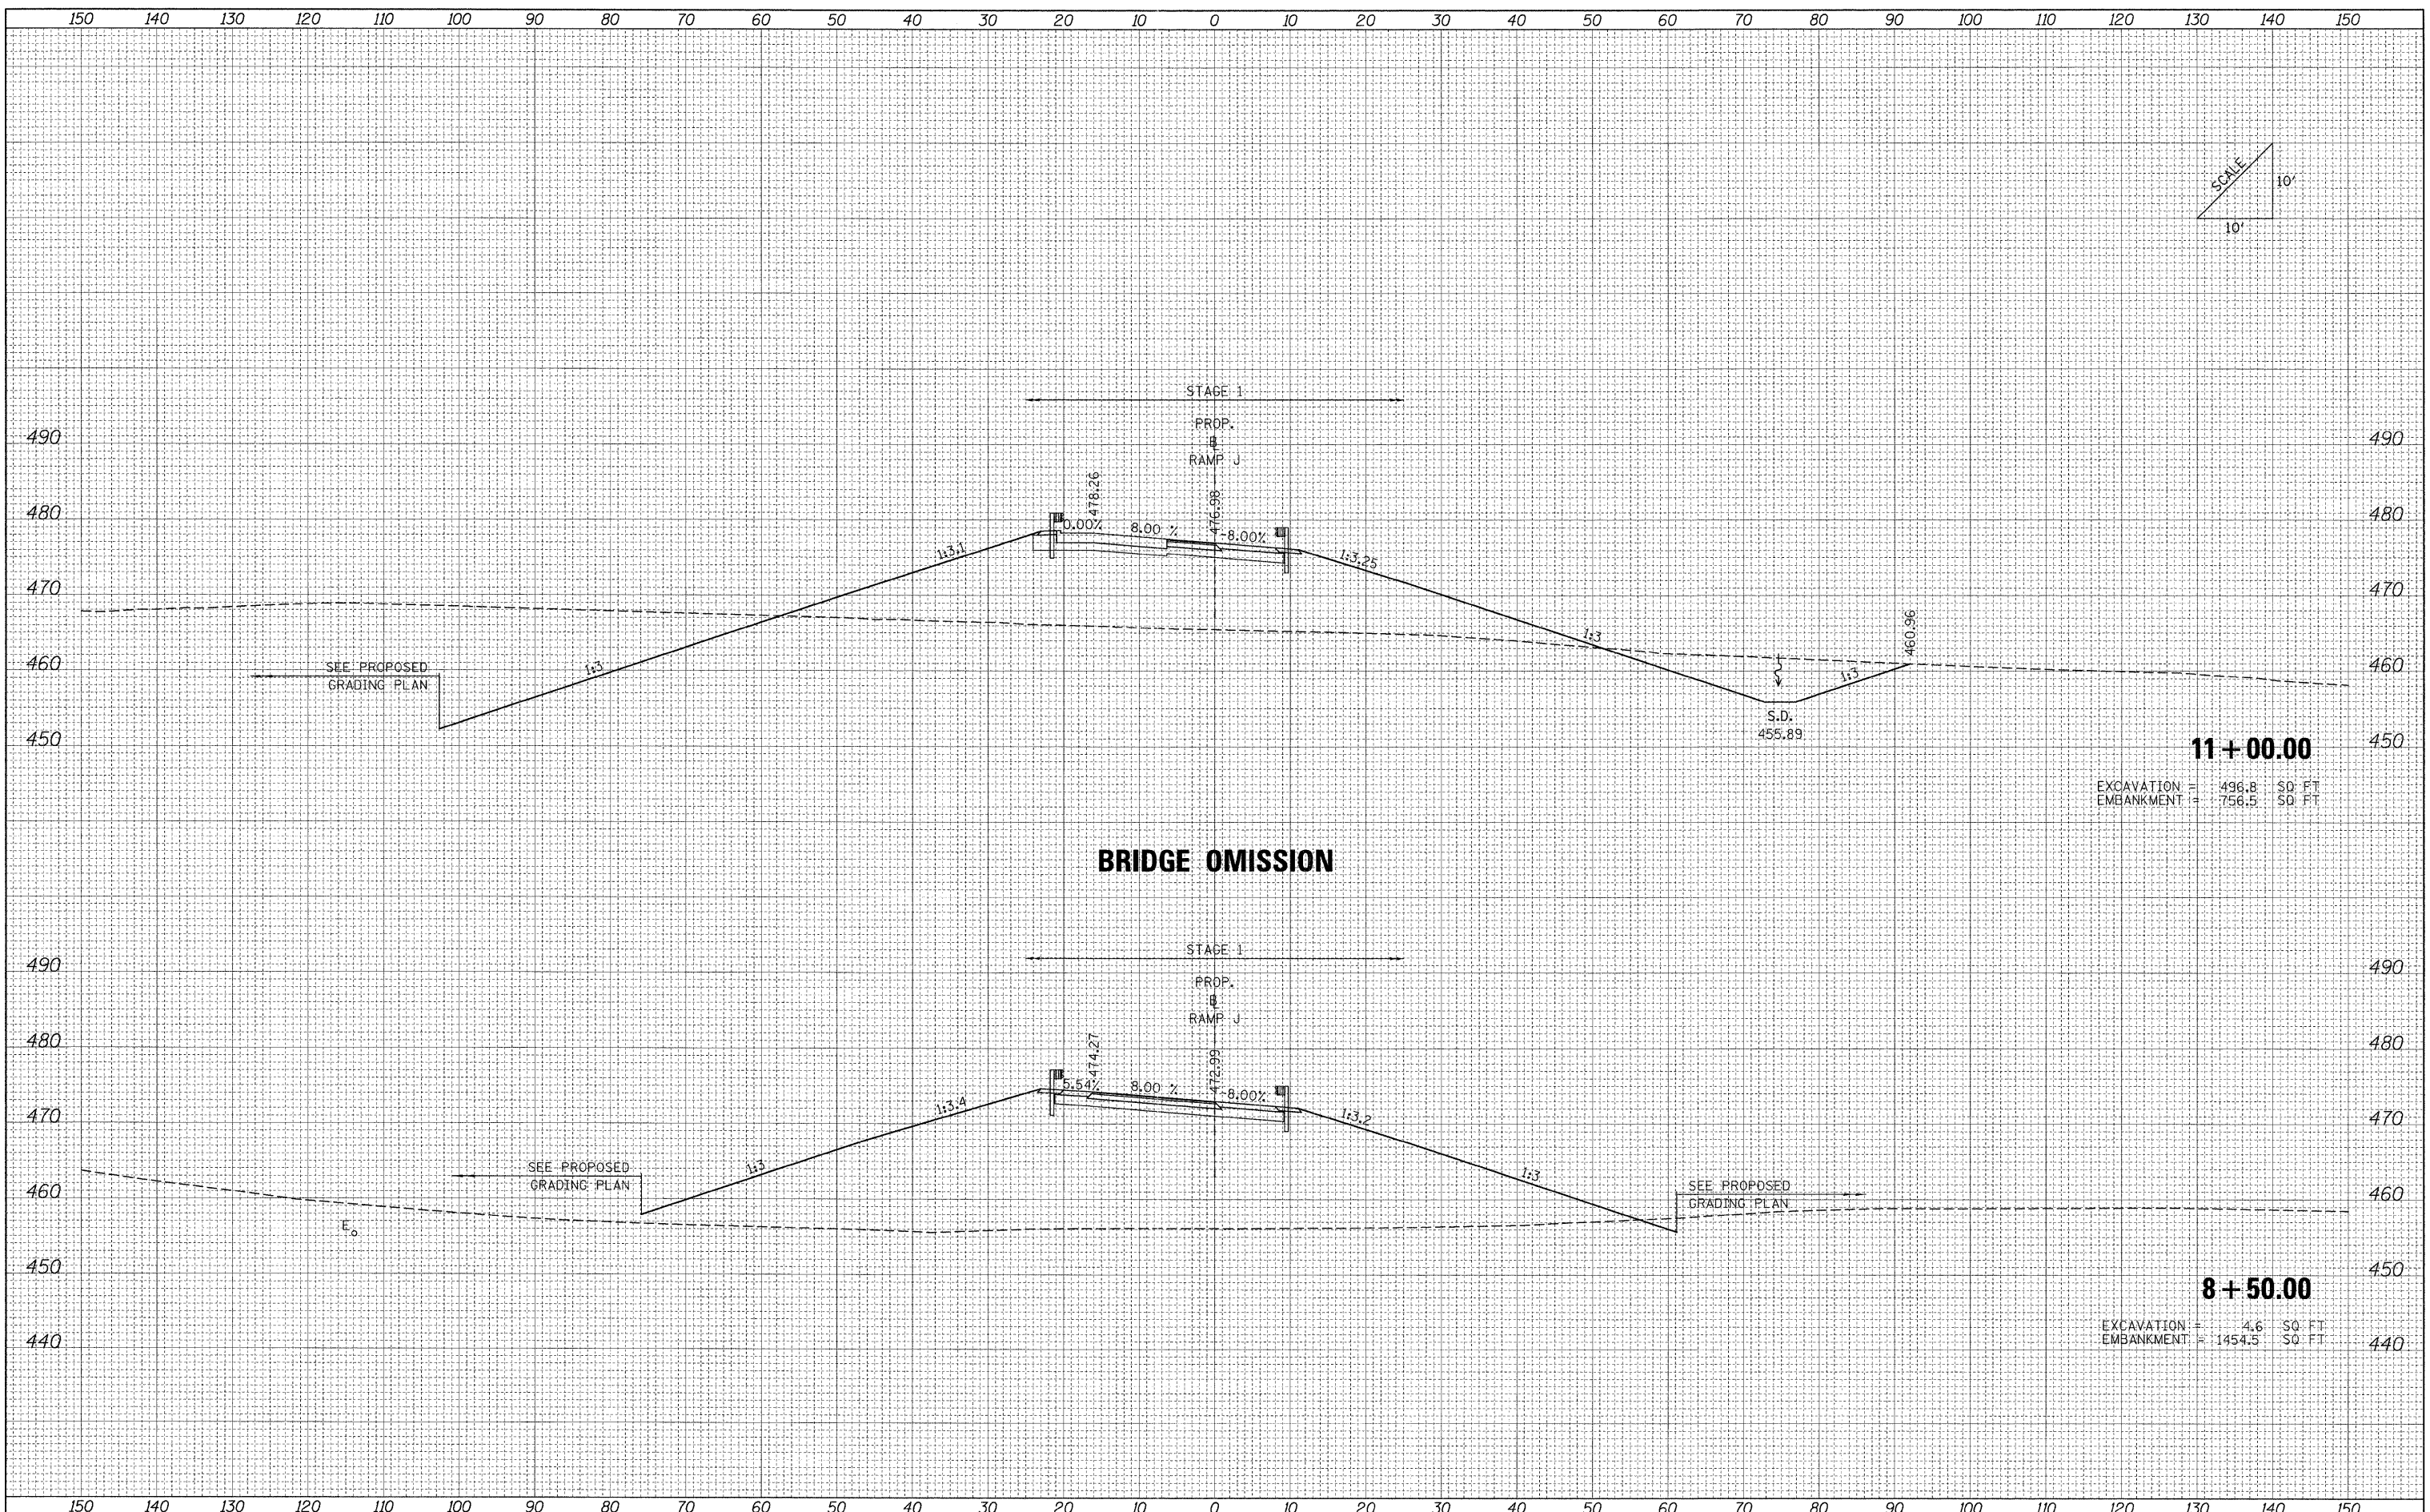

BRIDGE OMISSION

11 + 00.00
 EXCAVATION = 496.8 SQ. FT.
 EMBANKMENT = 756.5 SQ. FT.

8 + 50.00
 EXCAVATION = 4.6 SQ. FT.
 EMBANKMENT = 1454.5 SQ. FT.

FILE NAME = ...D970182-shr-XCS_RAMPJ.dgn	USER NAME = Rob Heady	DESIGNED - MJO	REVISED -	STATE OF ILLINOIS DEPARTMENT OF TRANSPORTATION	CROSS SECTIONS: RAMP J				F.A. RTE.	SECTION	COUNTY	TOTAL SHEETS	SHEET NO.
	PLOT SCALE = 10.0000' / IN.	CHECKED - BJD	REVISED -		SCALE:	SHEET NO.	OF	SHEETS	STA. 8+50.00	TO STA. 11+00.00	WILLIAMSON	968	956
	PLOT DATE = 10/10/2011	DATE - 10/07/11	REVISED -								CONTRACT NO. 78182		
											ILLINOIS FED. AID PROJECT		