
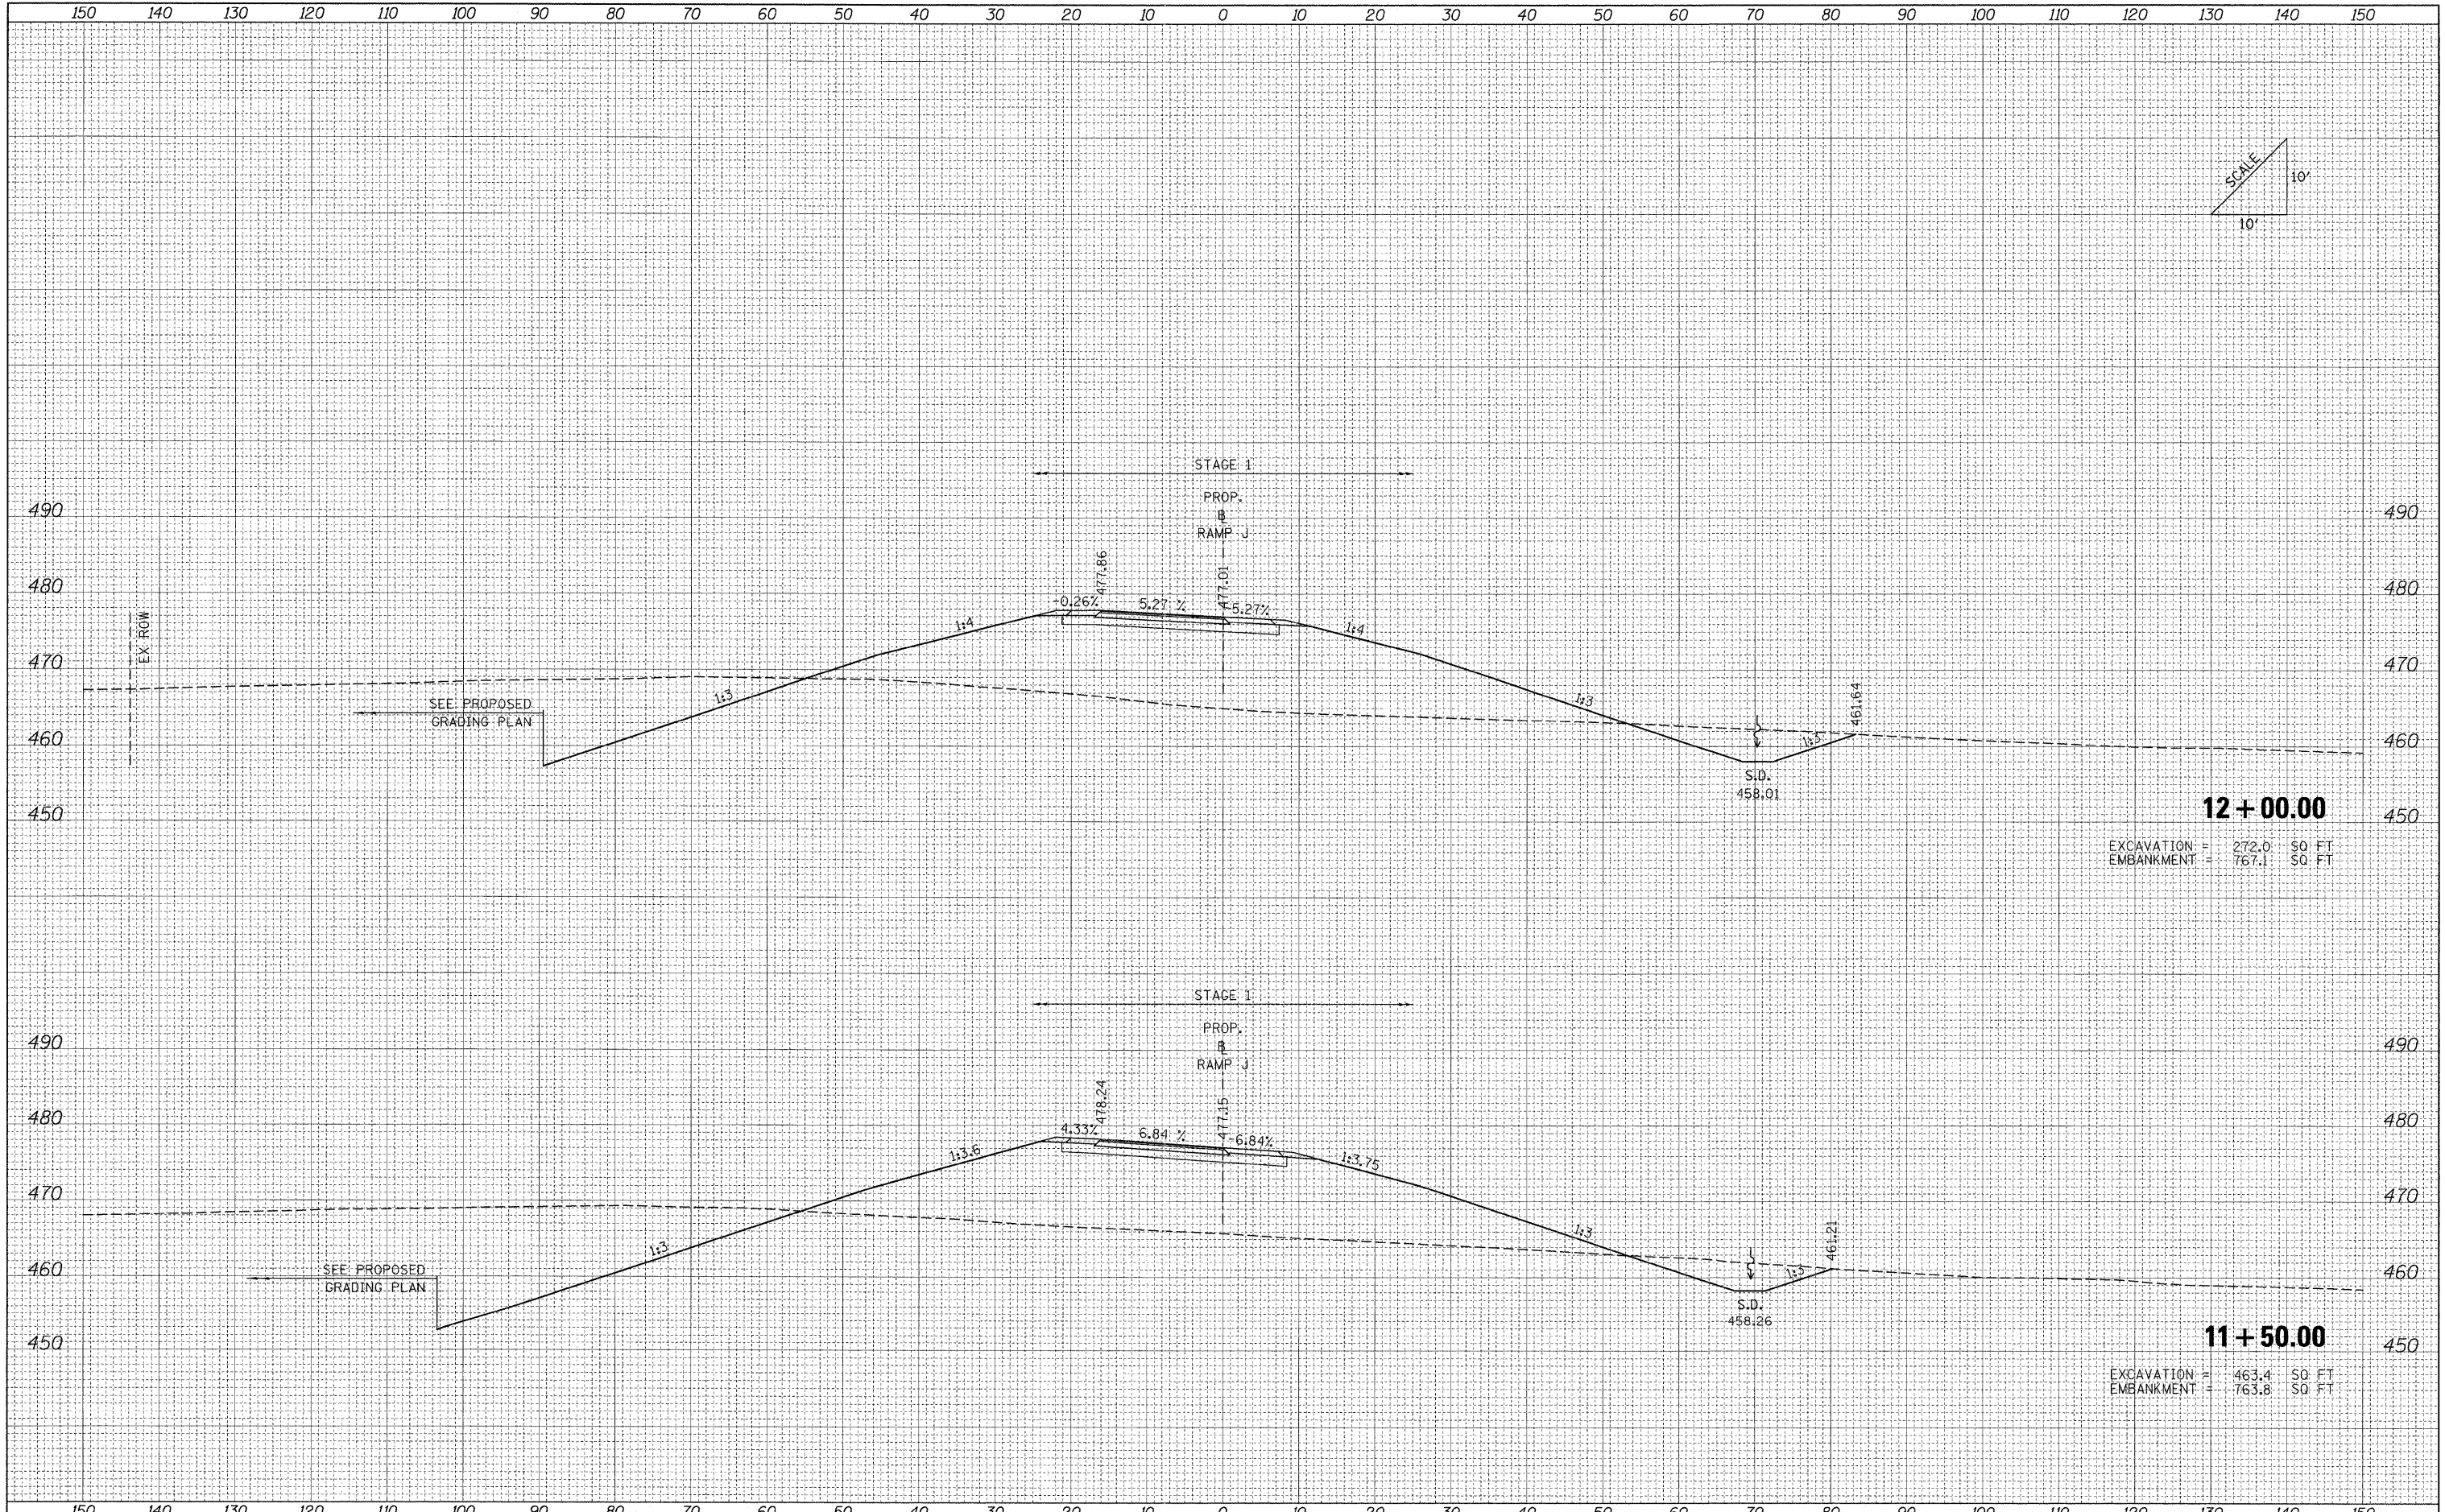


DATE	
BY	
FINAL SURVEY	
PLOTTED	
NOTE BOOK	
AREAS CHECKED	
NO.	

DATE	
BY	
ORIGINAL SURVEY	
PLOTTED	
NOTE BOOK	
AREAS CHECKED	
NO.	

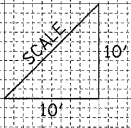

**12 + 00.00**  
 EXCAVATION = 272.0 SQ FT  
 EMBANKMENT = 767.1 SQ FT

**11 + 50.00**  
 EXCAVATION = 463.4 SQ FT  
 EMBANKMENT = 763.8 SQ FT

FILE NAME = ...ND978182-shr-XCS_RAMPJ.dgn	USER NAME = Brad Downen	DESIGNED - MJO	REVISED -	<b>STATE OF ILLINOIS DEPARTMENT OF TRANSPORTATION</b>	<b>CROSS SECTIONS: RAMP J</b>				F.A. RTE.	SECTION	COUNTY	TOTAL SHEETS	SHEET NO.	
		DRAWN - MJO	REVISED -		SCALE:	SHEET NO.	OF	SHEETS	STA. 11+50.00	TO STA. 12+00.00	• (X1-6-2)HBK-2, HB-1,2; (IX-1R-1)	WILLIAMSON	968	957
		CHECKED - BJD	REVISED -								• F.A.I. 57 AND F.A.P. 331			CONTRACT NO. 78182
		DATE - 10/07/11	REVISED -								FED. ROAD DIST. NO.	ILLINOIS	FED. AID PROJECT	