


DATE	
BY	
FINAL SURVEY	
SURVEYED	
PLOTTED	
NOTE BOOK	
AREAS	
AREAS CHECKED	
NO.	

DATE	
BY	
ORIGINAL SURVEY	
SURVEYED	
PLOTTED	
NOTE BOOK	
AREAS	
AREAS CHECKED	
NO.	

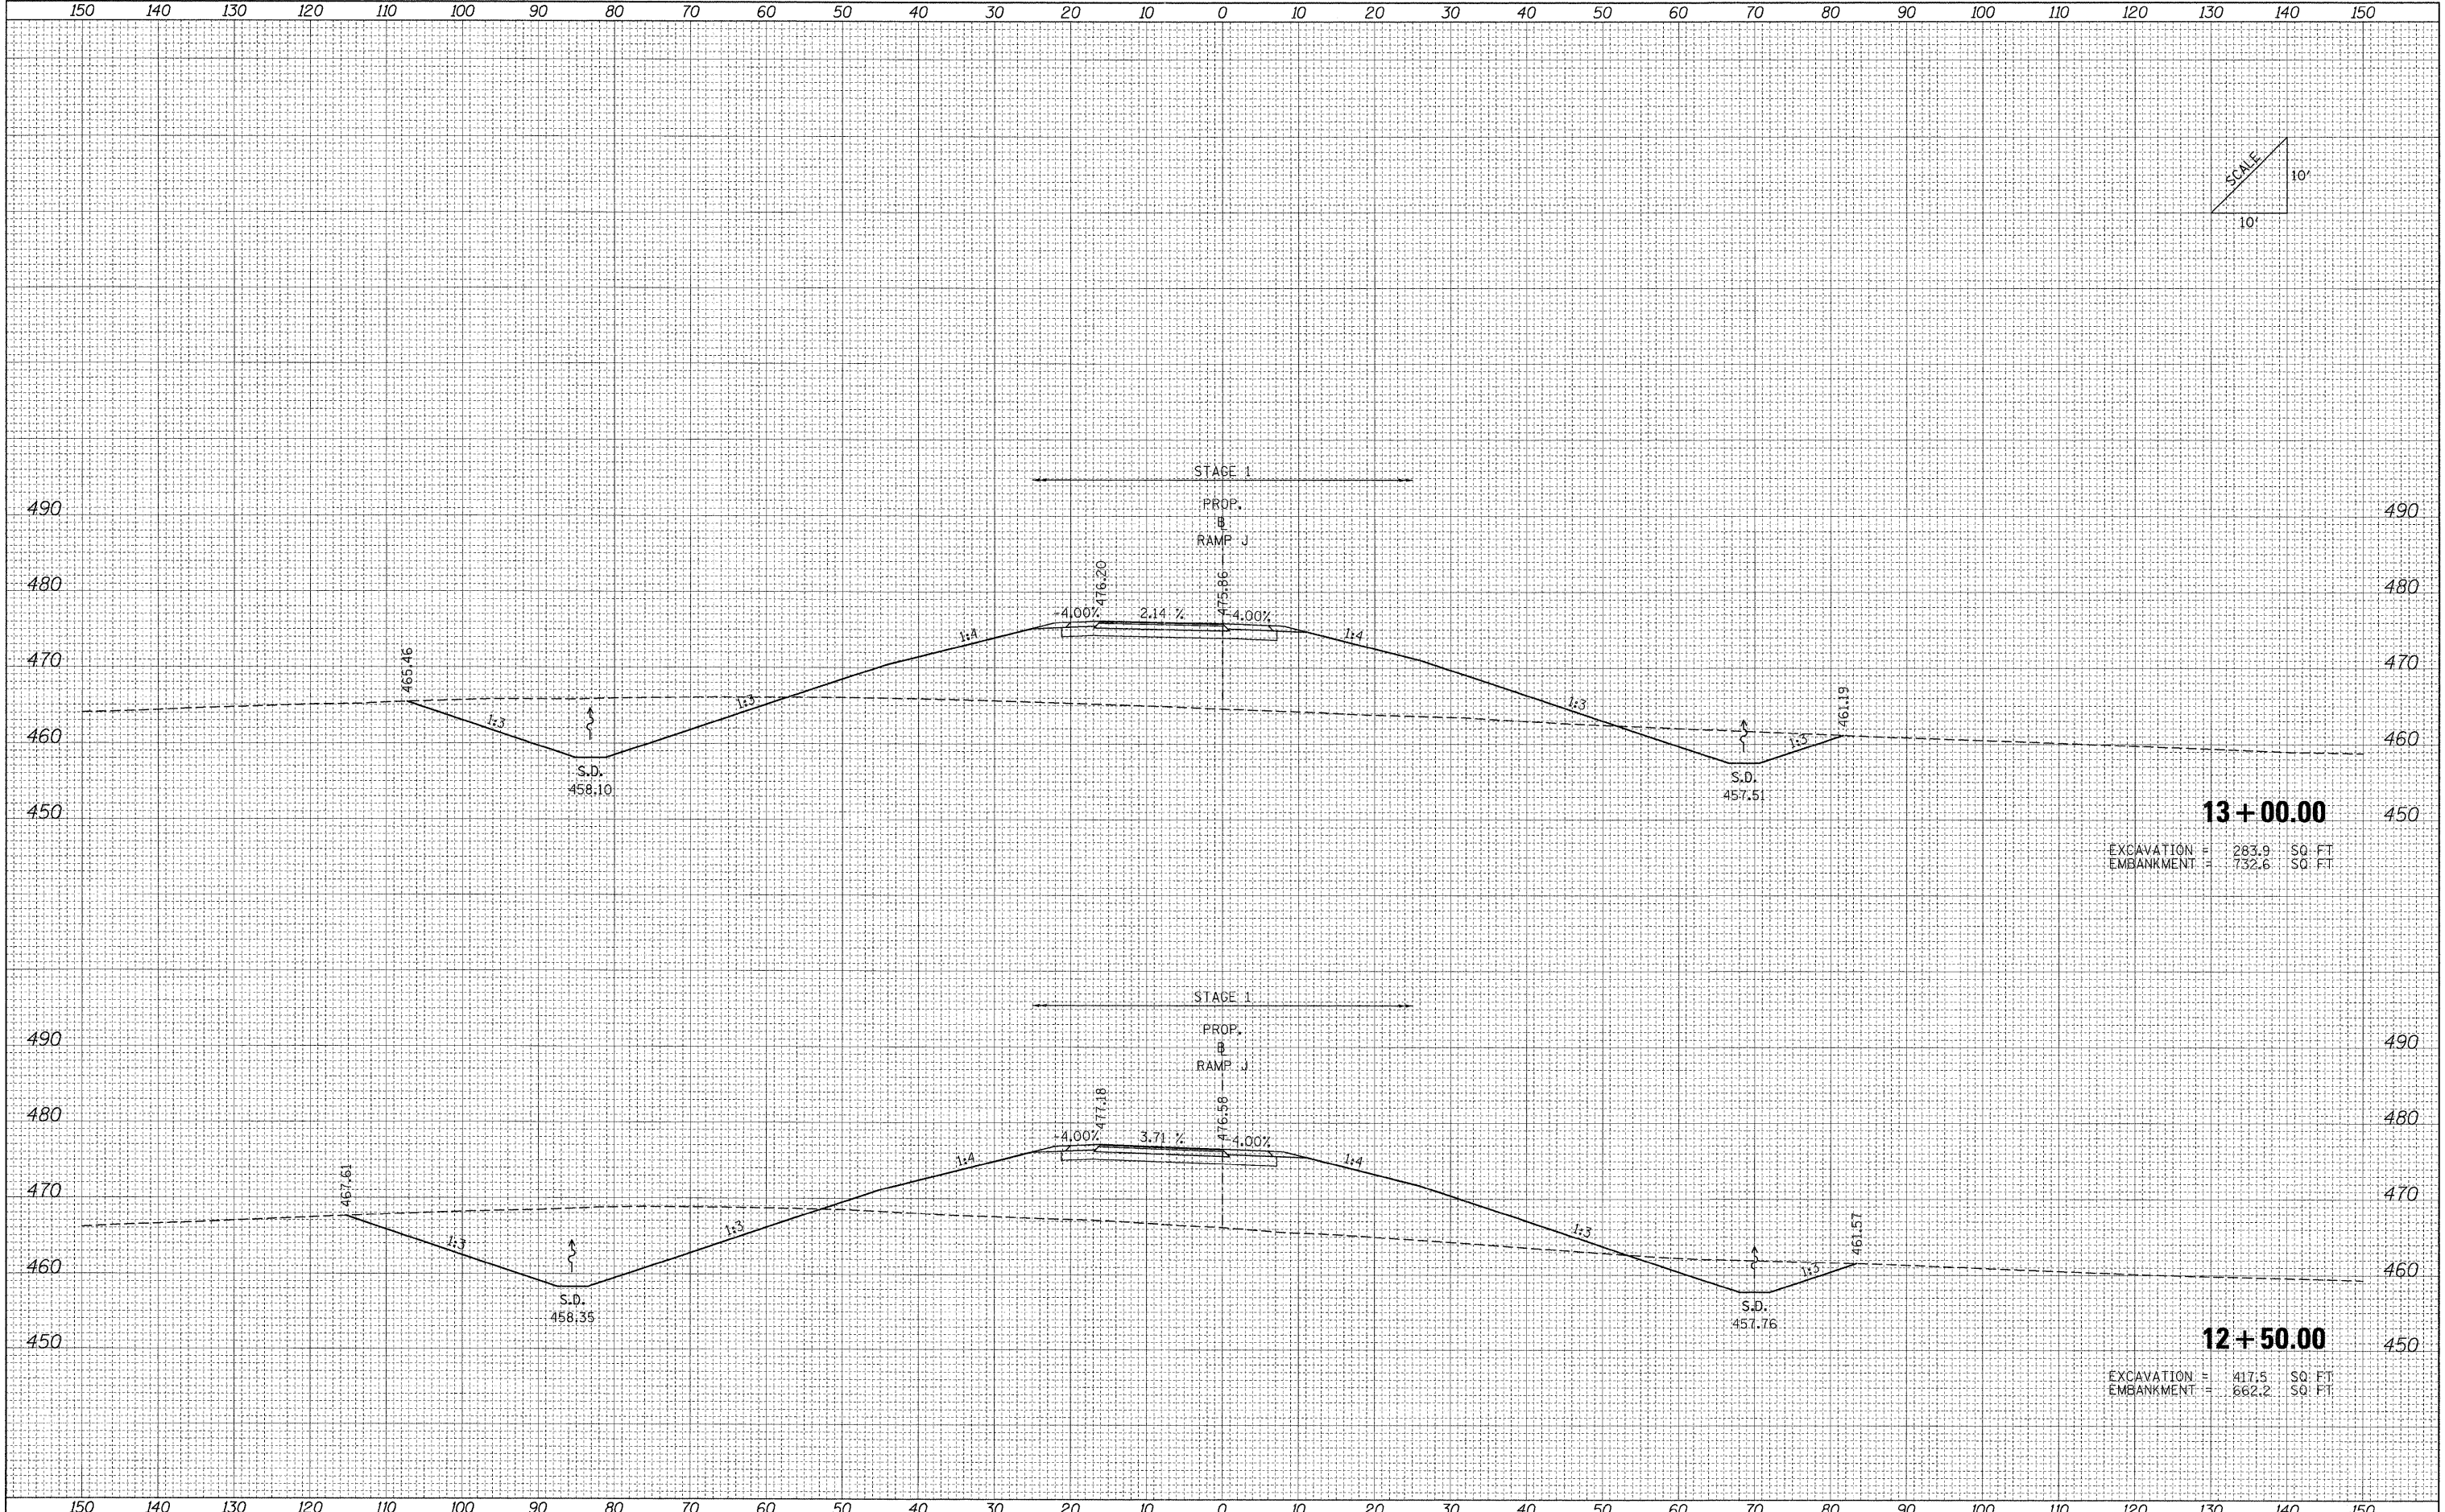

13 + 00.00
 EXCAVATION = 283.9 SQ FT
 EMBANKMENT = 732.6 SQ FT

12 + 50.00
 EXCAVATION = 417.5 SQ FT
 EMBANKMENT = 662.2 SQ FT

FILE NAME = ...D978182-shr-XCS_RAMPJ.dgn

USER NAME = Rob Heady
 DESIGNED - MJO
 DRAWN - MJO
 CHECKED - BJD
 DATE - 10/07/11

REVISED -
 REVISED -
 REVISED -
 REVISED -

**STATE OF ILLINOIS
 DEPARTMENT OF TRANSPORTATION**

CROSS SECTIONS: RAMP J

SCALE: SHEET NO. OF SHEETS STA. 12+50.00 TO STA. 13+00.00

F.A. RTE.	SECTION	COUNTY	TOTAL SHEETS	SHEET NO.
•	IXI-6-2H8K-2, HB-1,2 (IX-1R-1)	WILLIAMSON	968	958
•	F.A.I. 57 AND F.A.P. 331		CONTRACT NO. 78182	
FED. ROAD DIST. NO.		ILLINOIS FED. AID PROJECT		