
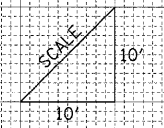


DATE	
BY	
SURVEYED	
PLOTTED	
NOTE BOOK	
AREAS CHECKED	
NO.	

DATE	
BY	
SURVEYED	
PLOTTED	
NOTE BOOK	
AREAS CHECKED	
NO.	

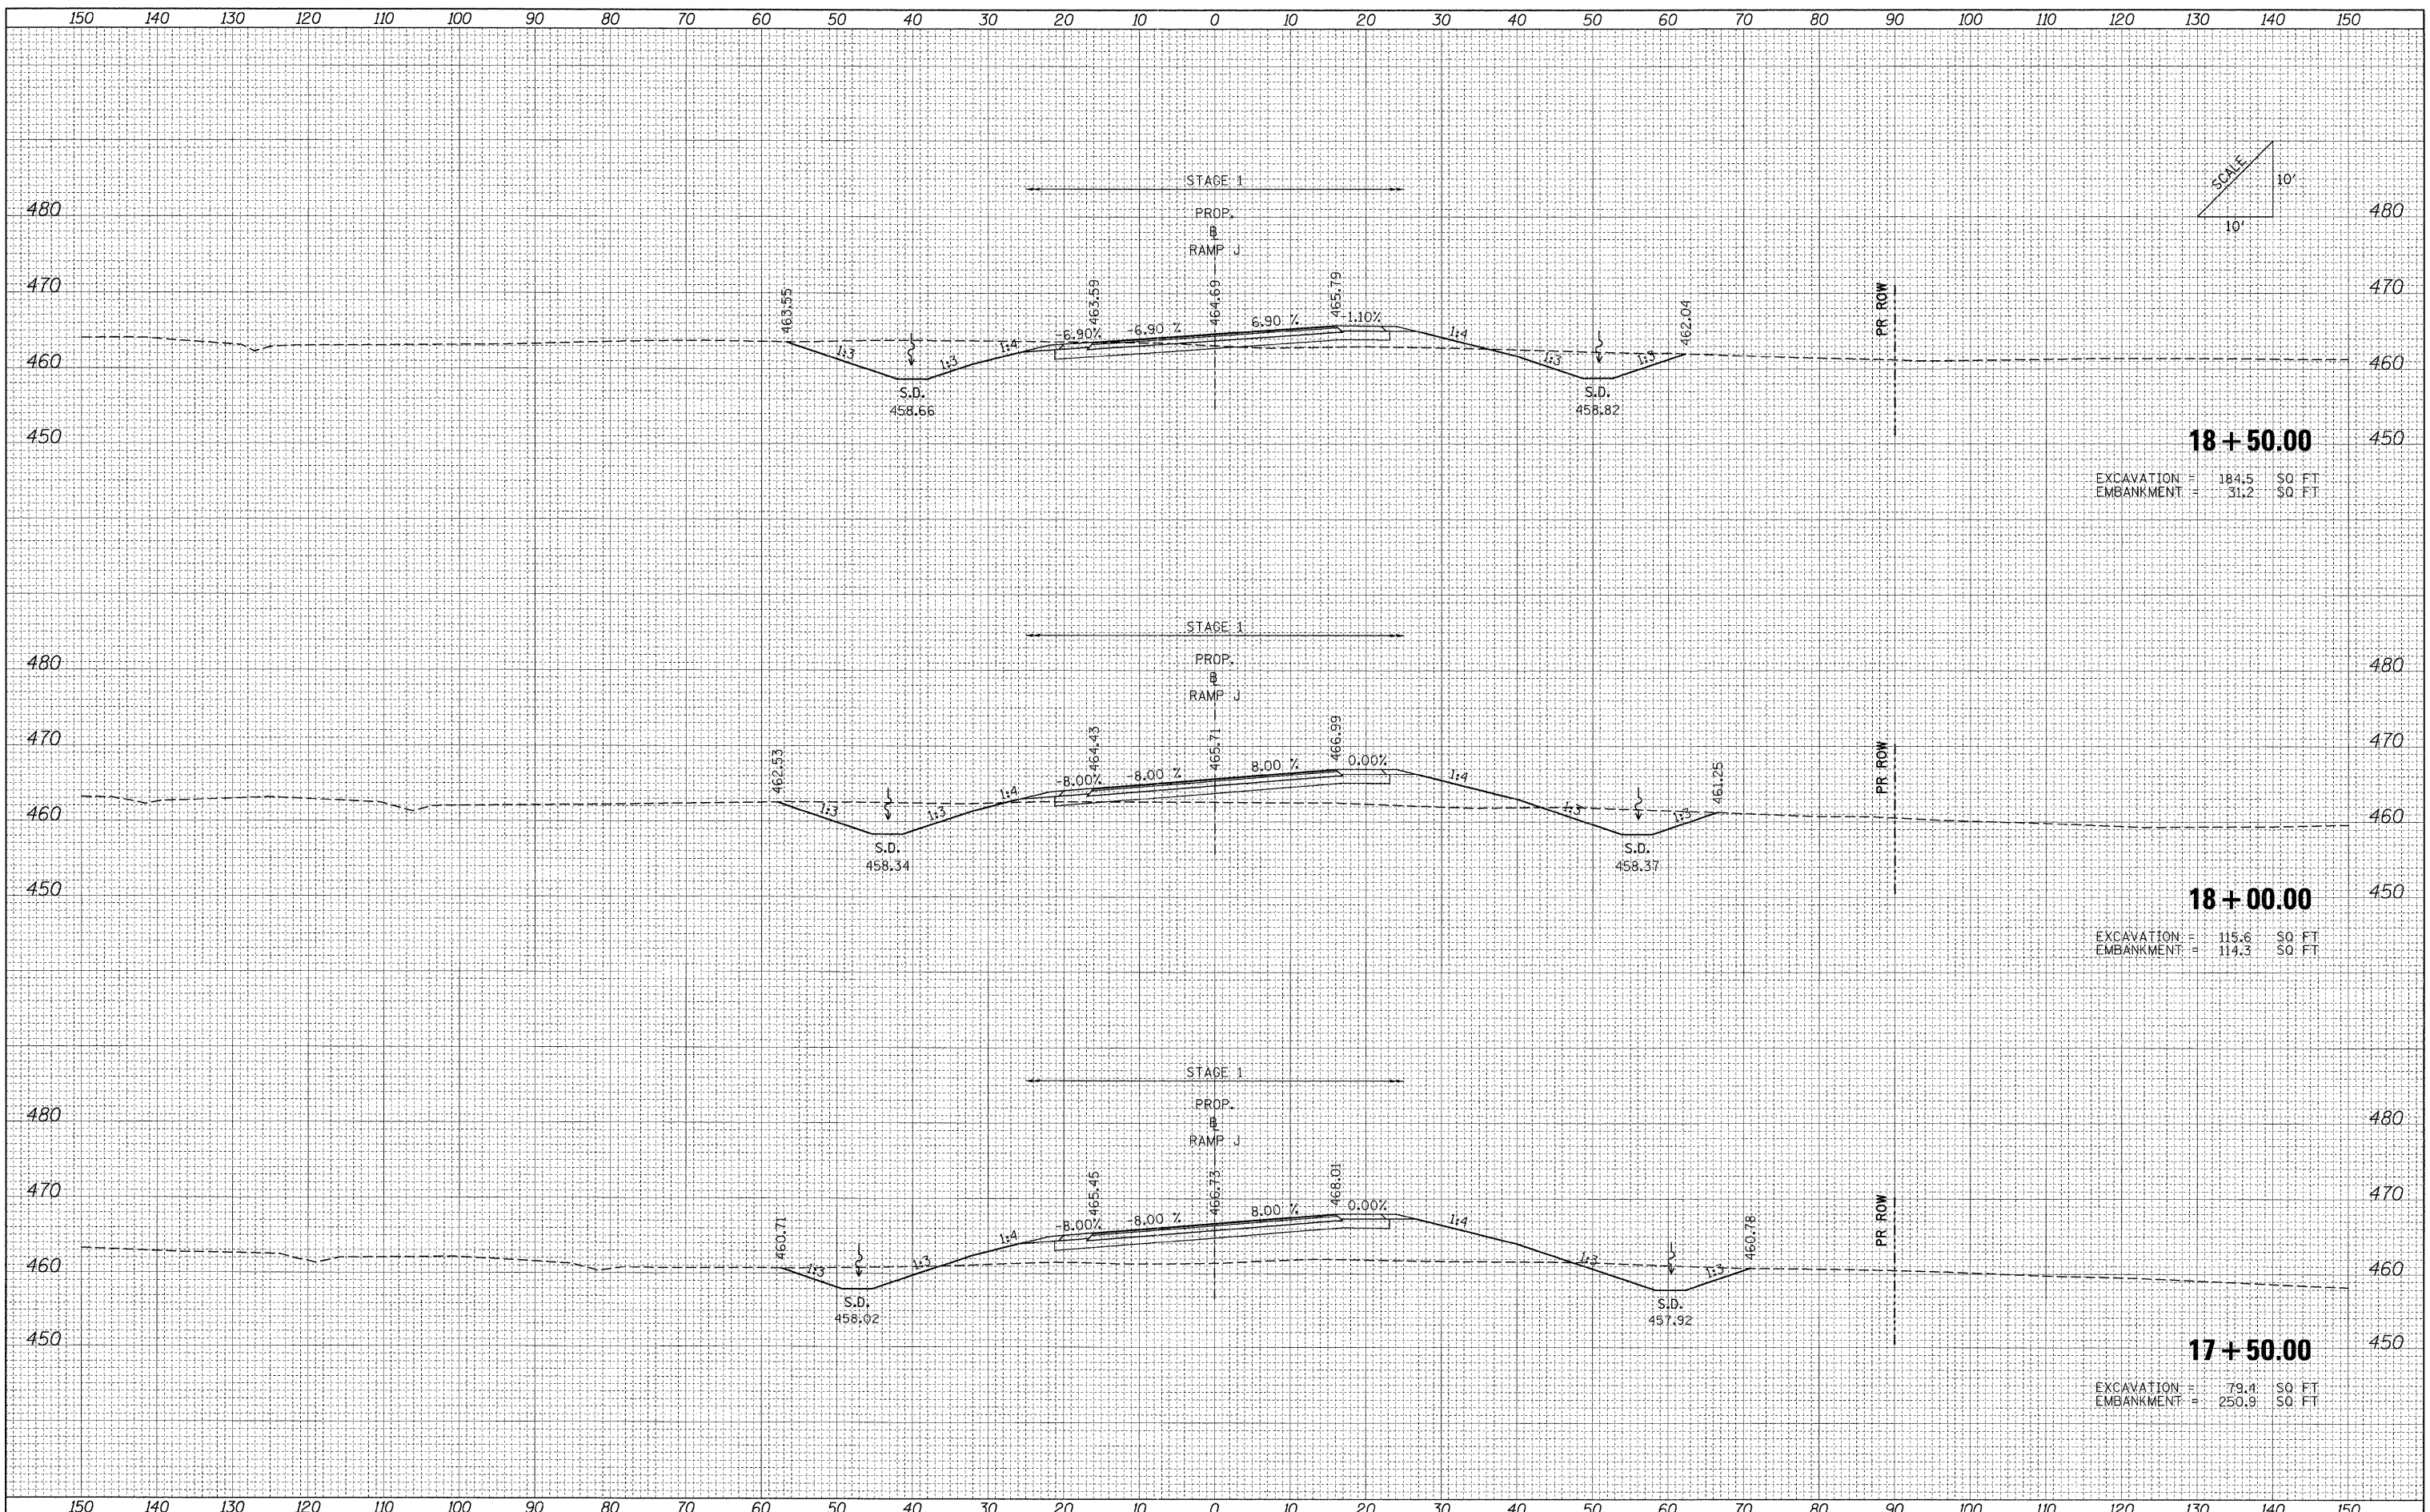

**18 + 50.00**  
 EXCAVATION = 184.5 SQ. FT.  
 EMBANKMENT = 31.2 SQ. FT.

**18 + 00.00**  
 EXCAVATION = 115.6 SQ. FT.  
 EMBANKMENT = 114.3 SQ. FT.

**17 + 50.00**  
 EXCAVATION = 79.8 SQ. FT.  
 EMBANKMENT = 250.9 SQ. FT.

FILE NAME = ...\\D978182-shr-XC5-RAMPJ.dgn

USER NAME = Rob Heady  
 DESIGNED - MJO  
 DRAWN - MJO  
 CHECKED - BJD  
 DATE - 10/07/11

REVISED -  
 REVISED -  
 REVISED -  
 REVISED -

**STATE OF ILLINOIS  
 DEPARTMENT OF TRANSPORTATION**

**CROSS SECTIONS: RAMP J**

SCALE: SHEET NO. OF SHEETS STA. 17+50.00 TO STA. 18+50.00

F.A. RTE.	SECTION	COUNTY	TOTAL SHEETS	SHEET NO.
*	(X1-6-2)HBK-2, HB-1,2 (1X-1R-1	WILLIAMSON	968	963
*	F.A.I. 57 AND F.A.P. 331			CONTRACT NO. 78182
FED. ROAD DIST. NO.		ILLINOIS FED. AID PROJECT		