
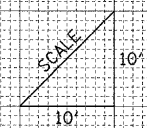


DATE	
BY	
FINAL SURVEY	
SURVEYED	
PLOTTED	
NOTE BOOK	
AREAS CHECKED	
NO.	

DATE	
BY	
ORIGINAL SURVEY	
SURVEYED	
PLOTTED	
NOTE BOOK	
AREAS CHECKED	
NO.	

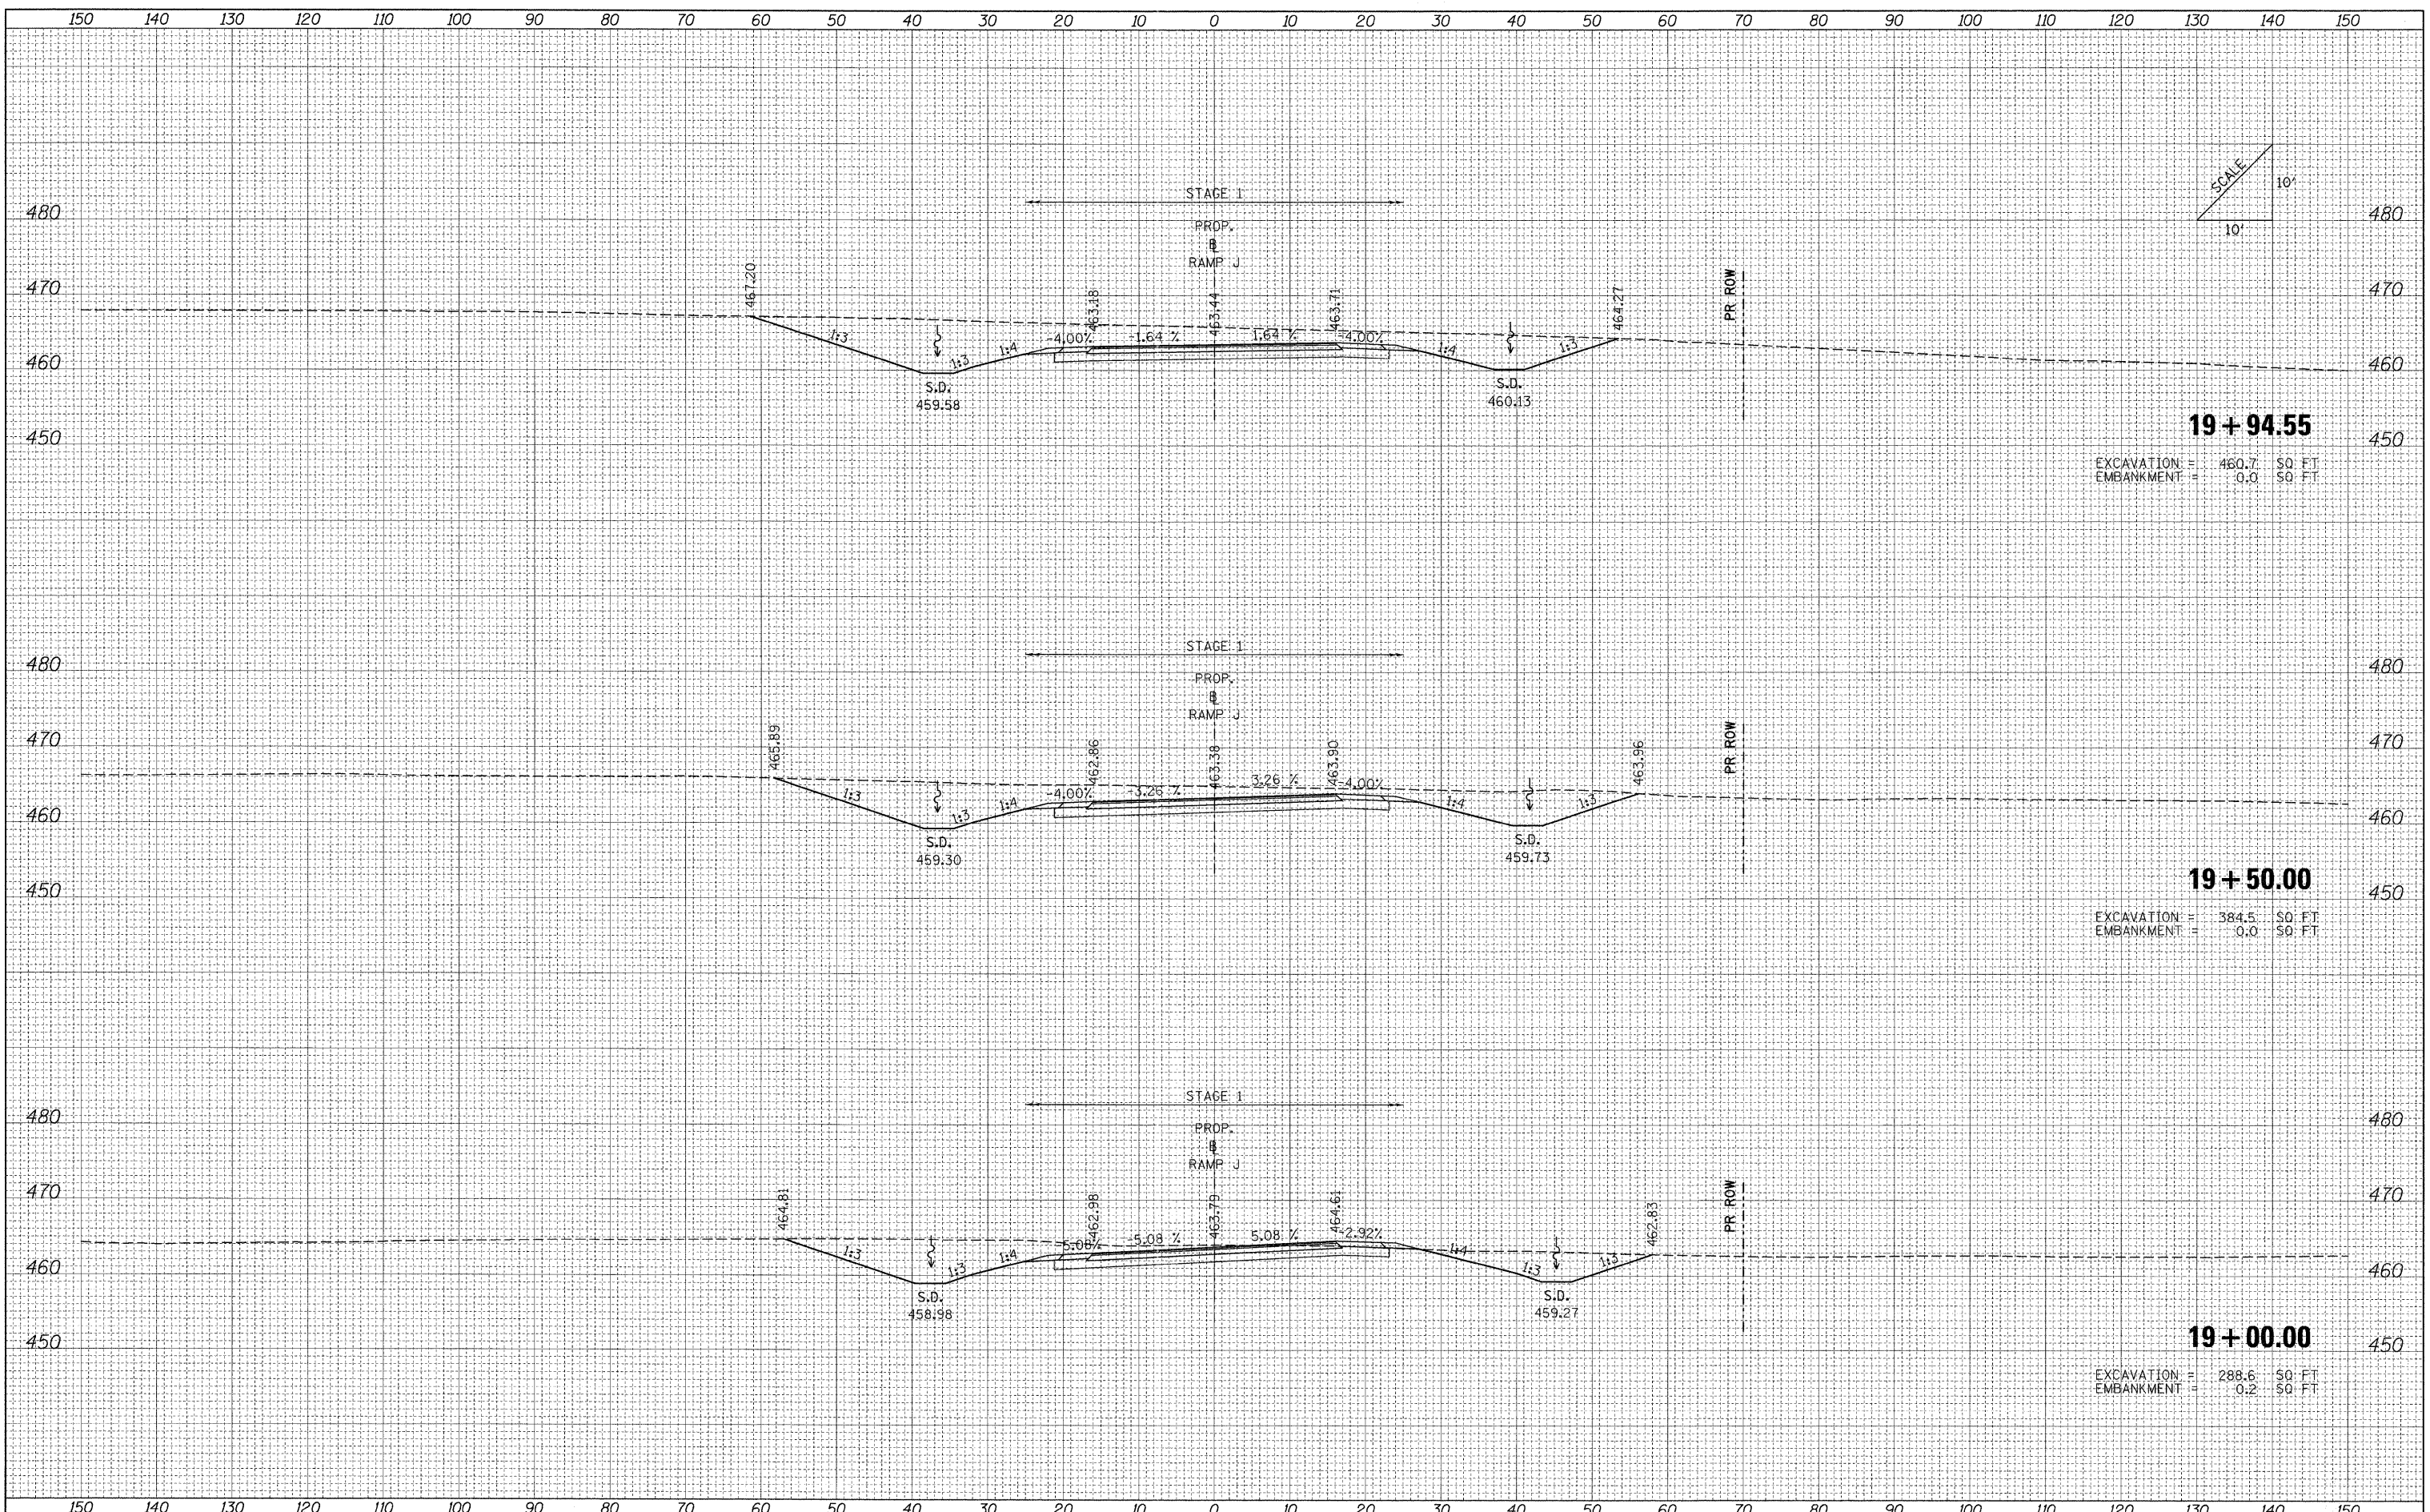

19 + 94.55
 EXCAVATION = 480.7 SQ. FT.
 EMBANKMENT = 0.0 SQ. FT.

19 + 50.00
 EXCAVATION = 384.5 SQ. FT.
 EMBANKMENT = 0.0 SQ. FT.

19 + 00.00
 EXCAVATION = 288.6 SQ. FT.
 EMBANKMENT = 0.2 SQ. FT.

FILE NAME = ...D978182-sh1-XCS_RAMPJ.dgn

USER NAME = Rob Heady	DESIGNED - MJO	REVISED -
	DRAWN - MJO	REVISED -
PLOT SCALE = 10.0000 1/ IN.	CHECKED - BJD	REVISED -
PLOT DATE = 10/10/2011	DATE - 10/07/11	REVISED -

**STATE OF ILLINOIS
 DEPARTMENT OF TRANSPORTATION**

SCALE:	SHEET NO.	OF	SHEETS	STA. 19+00.00	TO STA. 19+94.55
--------	-----------	----	--------	---------------	------------------

CROSS SECTIONS: RAMP J

F.A. RTE.	SECTION	COUNTY	TOTAL SHEETS	SHEET NO.
*	(X1-6-2)HBK-2, HB-1,2; (1X-1)R-1	WILLIAMSON	968	964
* F.A.I. 57 AND F.A.P. 331 CONTRACT NO. 78182				
FED. ROAD DIST. NO. ILLINOIS FED. AID PROJECT				