
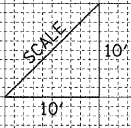


DATE	
BY	
FINAL SURVEY	
SURVEYED	
PLOTTED	
NOTE BOOK	
REVISIONS	
AREAS CHECKED	
NO.	

DATE	
BY	
ORIGINAL SURVEY	
SURVEYED	
PLOTTED	
NOTE BOOK	
REVISIONS	
AREAS CHECKED	
NO.	

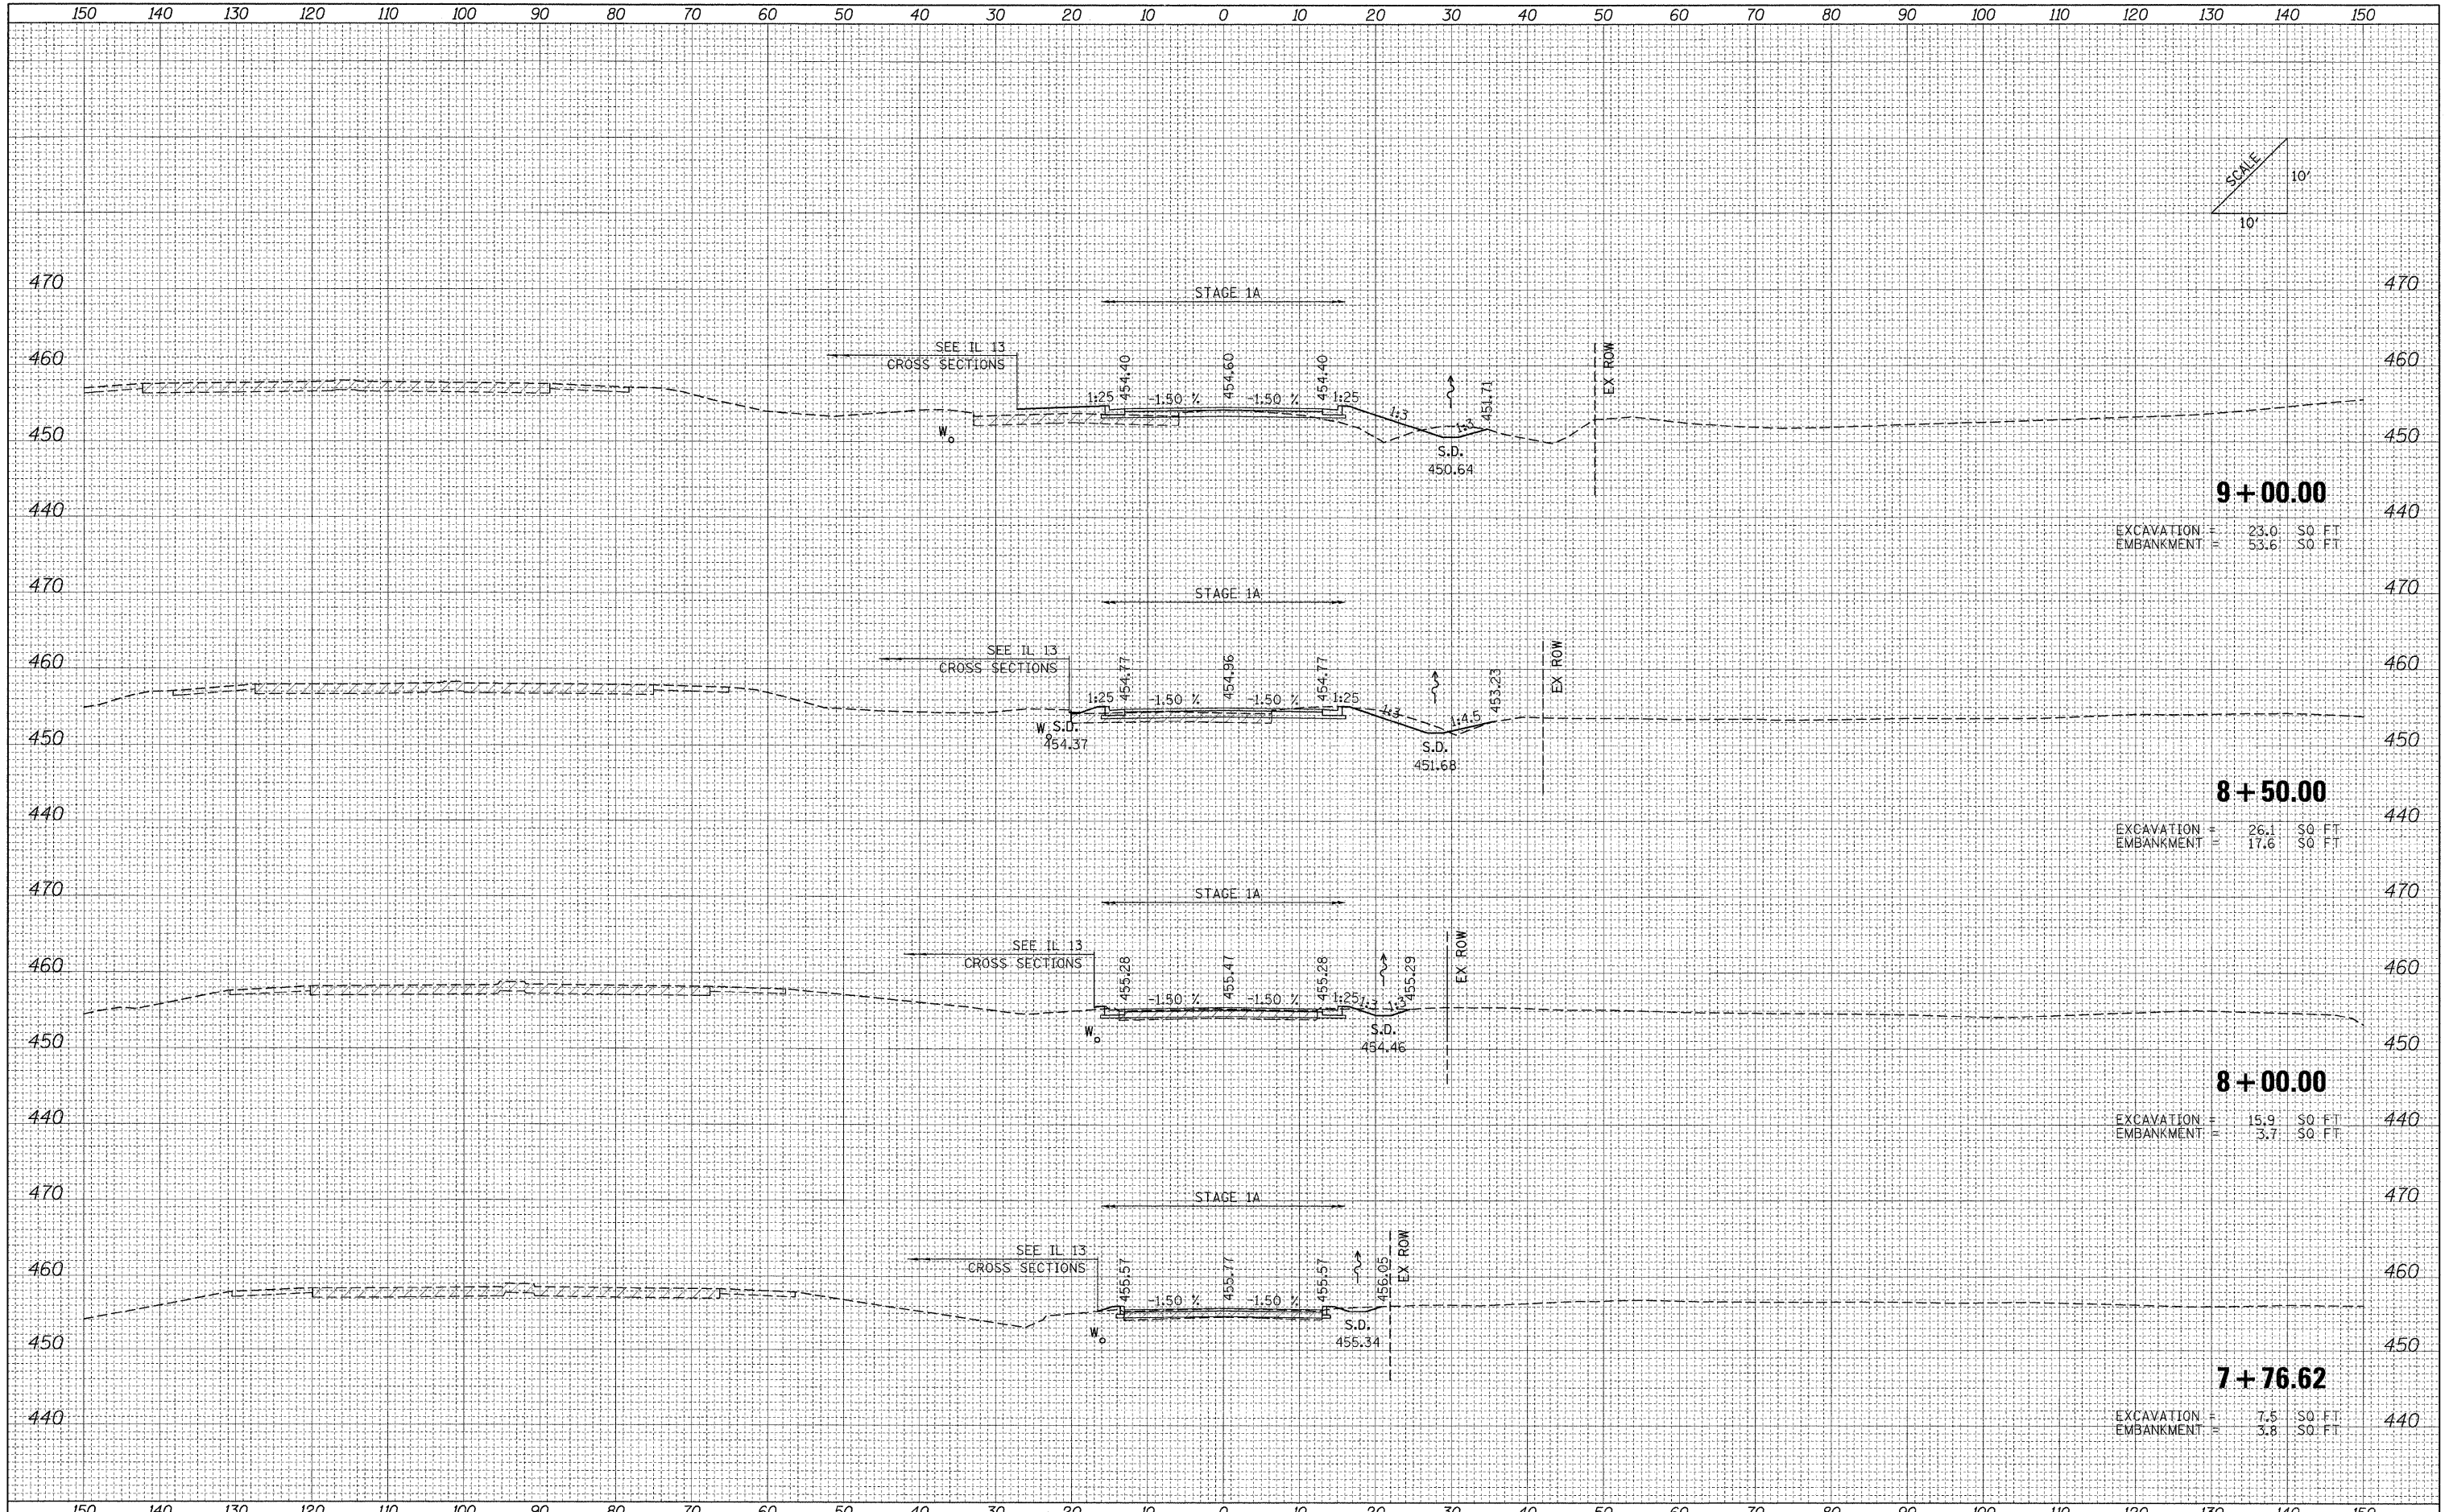

9+00.00
EXCAVATION = 23.0 SO FT
EMBANKMENT = 53.6 SO FT

8+50.00
EXCAVATION = 26.1 SO FT
EMBANKMENT = 17.6 SO FT

8+00.00
EXCAVATION = 15.9 SO FT
EMBANKMENT = 3.7 SO FT

7+76.62
EXCAVATION = 7.5 SO FT
EMBANKMENT = 3.8 SO FT

FILE NAME = ...ND978182-shr-XCS.BITTLE PLACE.dgn	USER NAME = Brad Downen	DESIGNED - MJO	REVISED -	STATE OF ILLINOIS DEPARTMENT OF TRANSPORTATION	CROSS SECTIONS: BITTLE PL			F.A. RTE.	SECTION	COUNTY	TOTAL SHEETS	SHEET NO.	
	PLOT SCALE = 10.0000' / IN.	DRAWN - MJO	REVISED -		SCALE:	SHEET NO.	OF	SHEETS	STA. 7+76.62	TO STA. 9+00.00	WILLIAMSON	968	965
	PLOT DATE = 10/11/2011	CHECKED - BJD	REVISED -								CONTRACT NO. 78182		
		DATE - 10/07/11	REVISED -								FED. ROAD DIST. NO.	ILLINOIS FED. AID PROJECT	