


DATE \_\_\_\_\_  
 BY \_\_\_\_\_  
 SURVEYED \_\_\_\_\_  
 PLOTTED \_\_\_\_\_  
 CHECKED \_\_\_\_\_  
 NOTE BOOK \_\_\_\_\_  
 AREAS CHECKED \_\_\_\_\_  
 NO. \_\_\_\_\_

DATE \_\_\_\_\_  
 BY \_\_\_\_\_  
 ORIGINAL SURVEY \_\_\_\_\_  
 SURVEYED \_\_\_\_\_  
 PLOTTED \_\_\_\_\_  
 CHECKED \_\_\_\_\_  
 NOTE BOOK \_\_\_\_\_  
 AREAS CHECKED \_\_\_\_\_  
 NO. \_\_\_\_\_

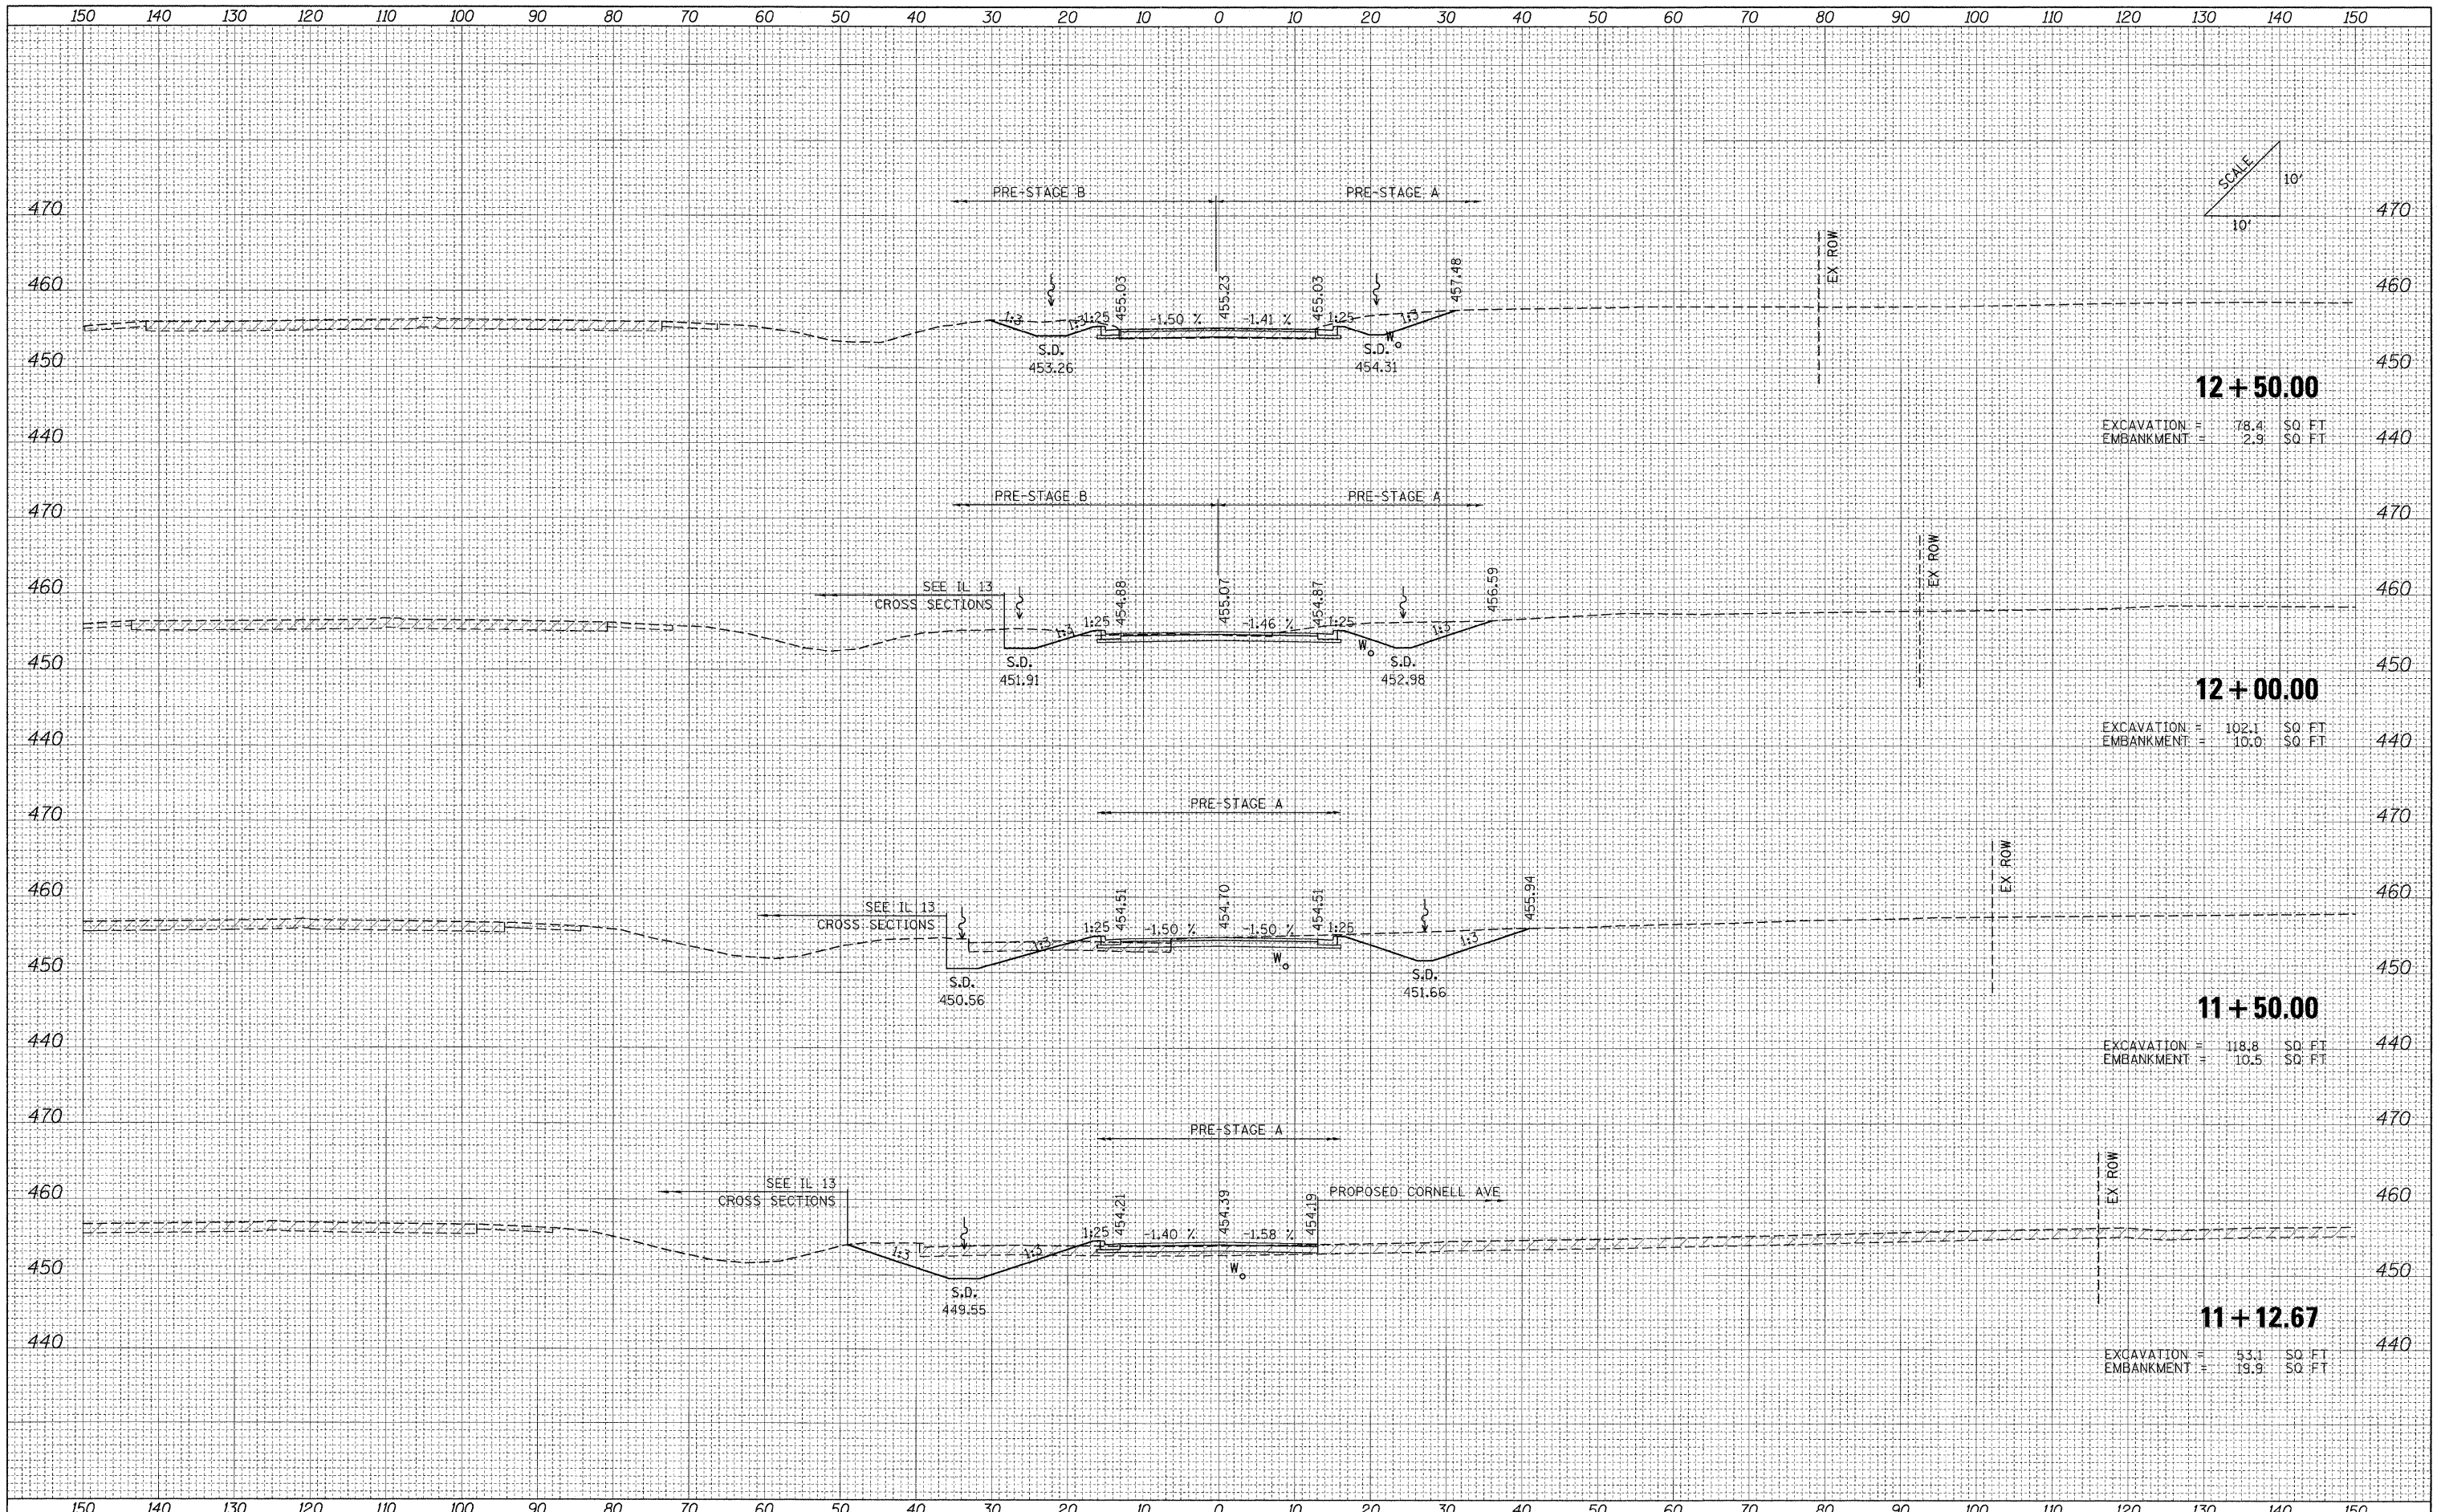

**12 + 50.00**

EXCAVATION = 78.4 SQ. FT.  
 EMBANKMENT = 2.9 SQ. FT.

**12 + 00.00**

EXCAVATION = 102.1 SQ. FT.  
 EMBANKMENT = 10.0 SQ. FT.

**11 + 50.00**

EXCAVATION = 118.8 SQ. FT.  
 EMBANKMENT = 10.5 SQ. FT.

**11 + 12.67**

EXCAVATION = 53.1 SQ. FT.  
 EMBANKMENT = 19.9 SQ. FT.

FILE NAME = ...D978182-sht-XCS.BITTE_PL.dgn	USER NAME = Brad Downen	DESIGNED - MJO	REVISED -	<b>STATE OF ILLINOIS DEPARTMENT OF TRANSPORTATION</b>	<b>CROSS SECTIONS: BITTE PL</b>				F.A. RTE.	SECTION	COUNTY	TOTAL SHEETS	SHEET NO.
	PLOT SCALE = 10.0000' / IN.	DRAWN - MJO	REVISED -		SCALE:	SHEET NO.	OF	SHEETS	STA. 11+12.67	TO STA. 12+50.00	WILLIAMSON	968	967
	PLOT DATE = 10/11/2011	CHECKED - BJD	REVISED -								CONTRACT NO. 78182		
		DATE - 10/07/11	REVISED -								ILLINOIS FED. AID PROJECT		