


PROFILE ALONG CENTERLINE OF PROPOSED BOX CULVERT

TYPICAL LIMITS OF POROUS GRANULAR EMBANKMENT AT 091-7046

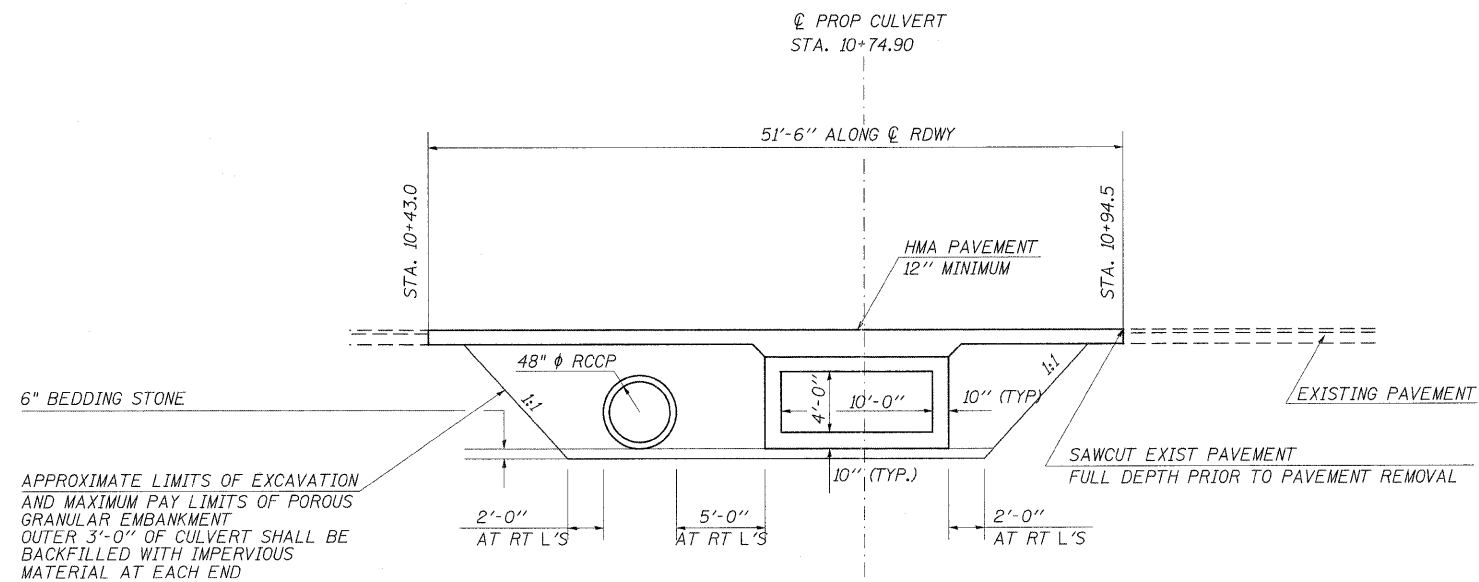

NOTE: POROUS GRANULAR EMBANKMENT WILL BE CA7 OR CA11 WITH THE TOP 1' CONSISTING OF CA6 OR CA10.

FILE NAME =	USER NAME = detersingj	DESIGNED -	REVISED -	STATE OF ILLINOIS DEPARTMENT OF TRANSPORTATION	BOX CULVERT PROFILE AND CROSS-SECTION SN 091-7046			F.A.P. RTE.	SECTION	COUNTY	TOTAL SHEETS	SHEET NO.
02\pwork\pwork\dot\deterdingj\d0265173\8256_sht_091-7046.plndgn		DRAWN -	REVISED -					885	13B-1	UNION	14	6
	PLOT SCALE = 4.0000' / 1/4"	CHECKED -	REVISED -		SCALE: SHEET NO. OF SHEETS STA. TO STA.			CONTRACT NO. 78255				
	PLOT DATE = 11/7/2011	DATE -	REVISED -		ILLINOIS FED. AID PROJECT							